


THIS DRAWING IS THE PROPERTY OF MAXDESIGN GROUP, AND IS NOT TO BE REPRODUCED IN WHOLE OR IN PART. IT IS NOT TO BE USED ON ANOTHER PROJECT AND SHALL BE RETURNED UPON REQUEST.

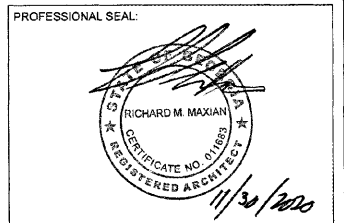

PROJECT TITLE:
**MARKET PLACE
AT LOCUST
GROVE SHOPS
PHASE 2**

LOCUST GROVE, GEORGIA

PROJECT INFO:
4959 BILL GARDNER PARKWAY
LOCUST GROVE, GA 30248

OWNER:
IP ILG, LLC

JACOB LANG
912.655.3438

PRINT RECORD

Description	Date
ISSUED FOR PERMIT	11.23.2020

REVISION

No.	Description	Date


EXTERIOR WALL SECTIONS

Project number D20-101
Date 10/26/2020
Drawn by B.C.R.
Checked by R.M.M.


A-301

Scale 3/4" = 1'-0"

ISSUED FOR CONSTRUCTION

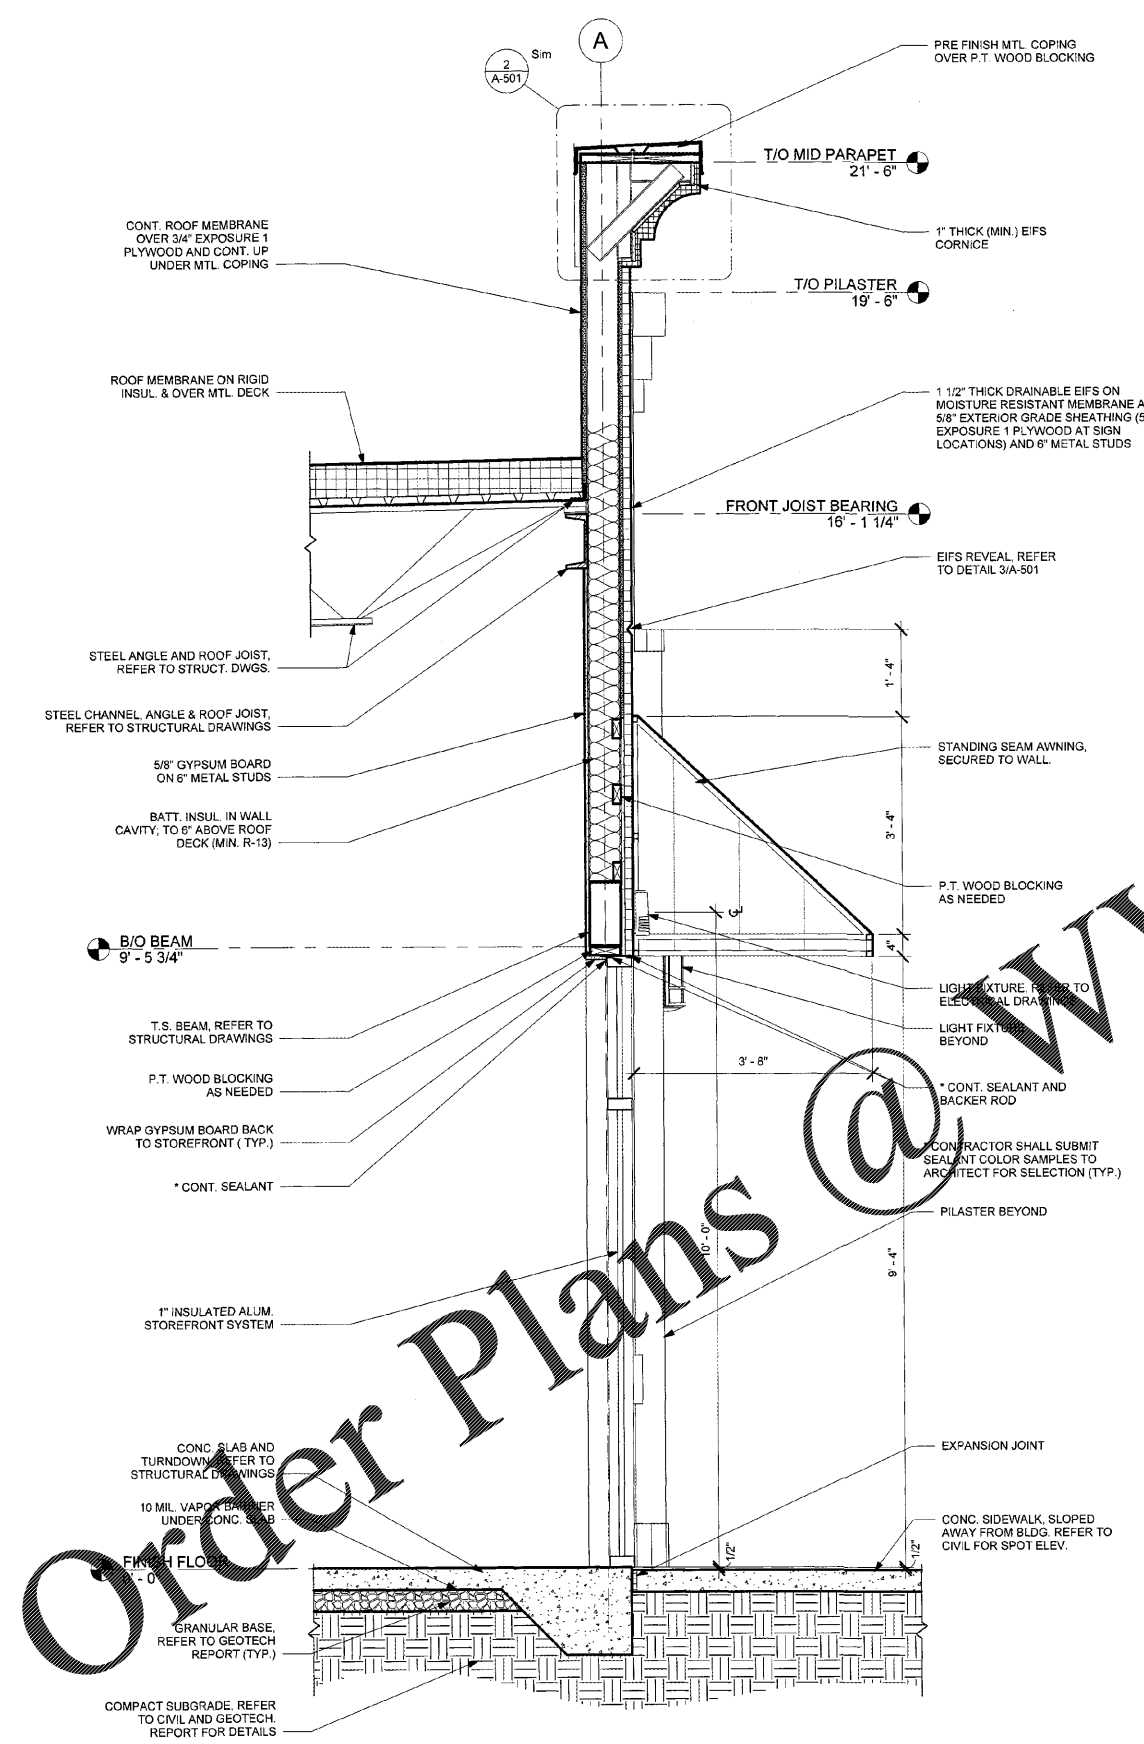

2 SECTION AT MID PARAPET STOREFRONT
A-301 SCALE: 3/4" = 1'-0"

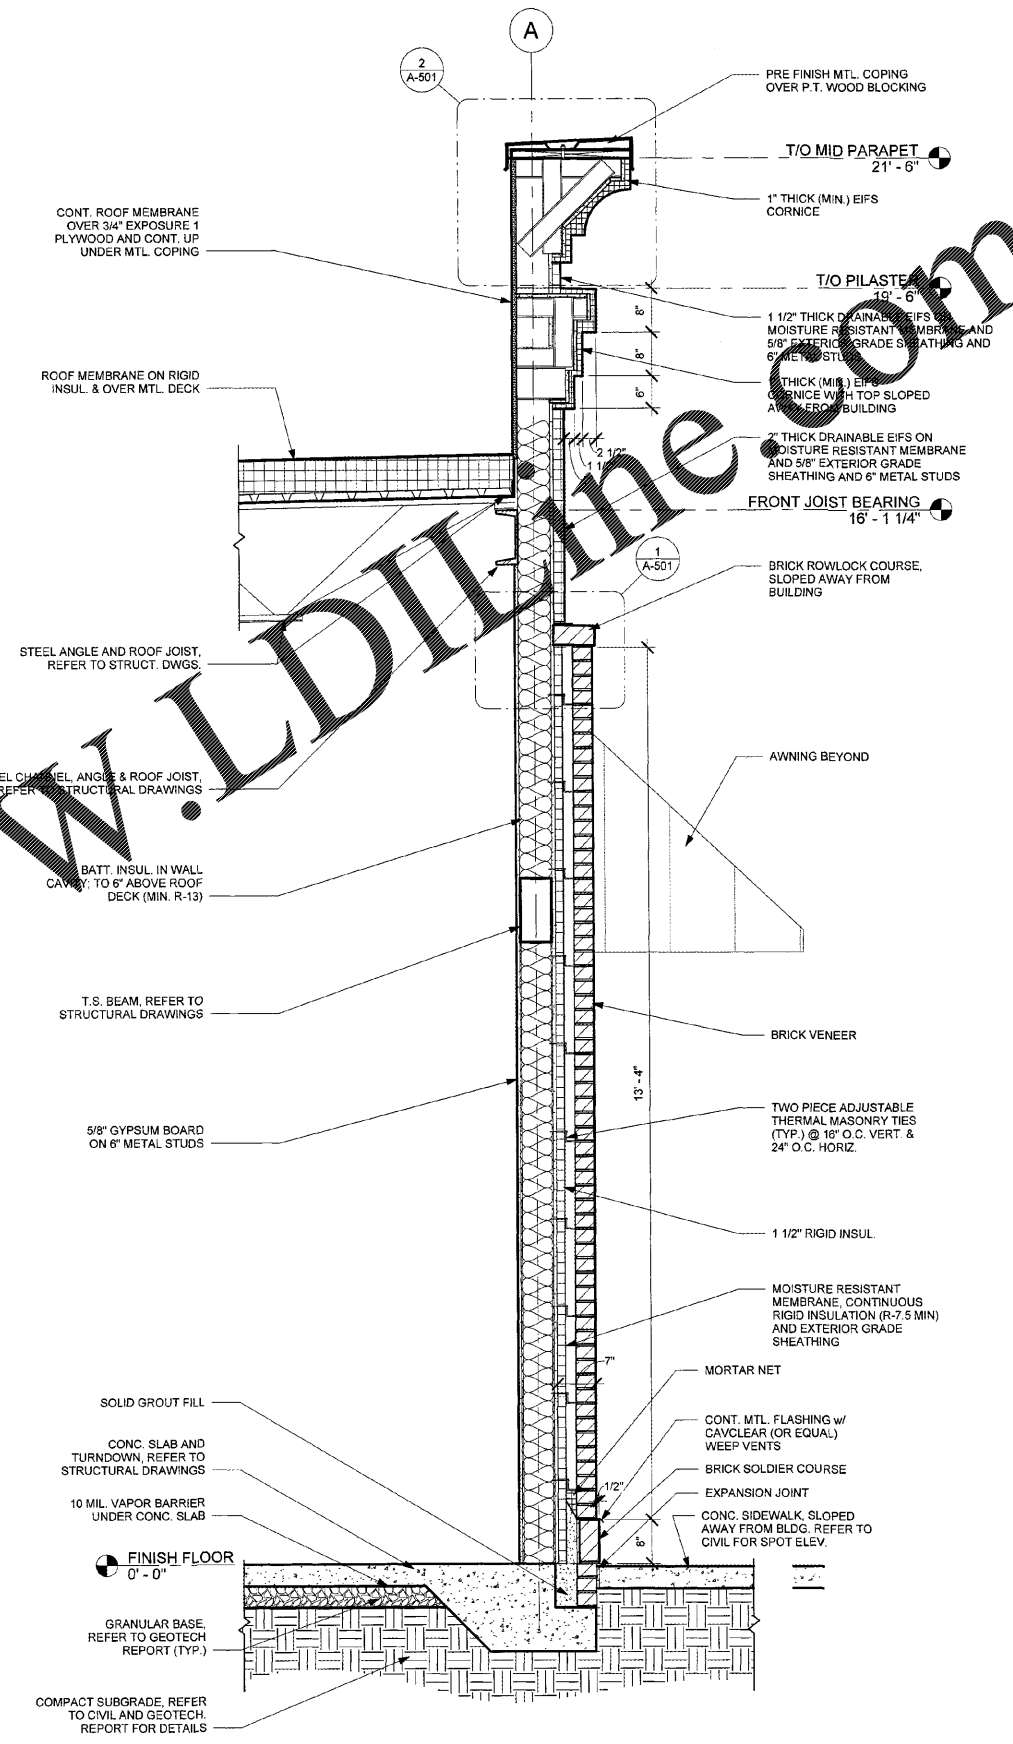

1 SECTION AT BRICK PILASTER
A-301 SCALE: 3/4" = 1'-0"

Order Plans @

WWW.LDILLINE.COM