

PROJECT TITLE:

**MARKET PLACE
AT LOCUST
GROVE SHOPS
PHASE 2**

LOCUST GROVE, GEORGIA

PROJECT INFO:
4959 BILL GARDNER PARKWAY
LOCUST GROVE, GA 30248

OWNER:

IP ILG, LLC

JACOB LANG
912.655.3438

PRINT RECORD

Description	Date
ISSUED FOR PERMIT	11.23.2020

REVISION

No.	Description	Date

BUILDING WALL SECTIONS


Project number	D20-101
Date	10/26/2020
Drawn by	B.C.R.
Checked by	R.M.M.

A-303

Scale 3/4" = 1'-0"

ISSUED FOR CONSTRUCTION

11/30/2020 12:12:02 PM

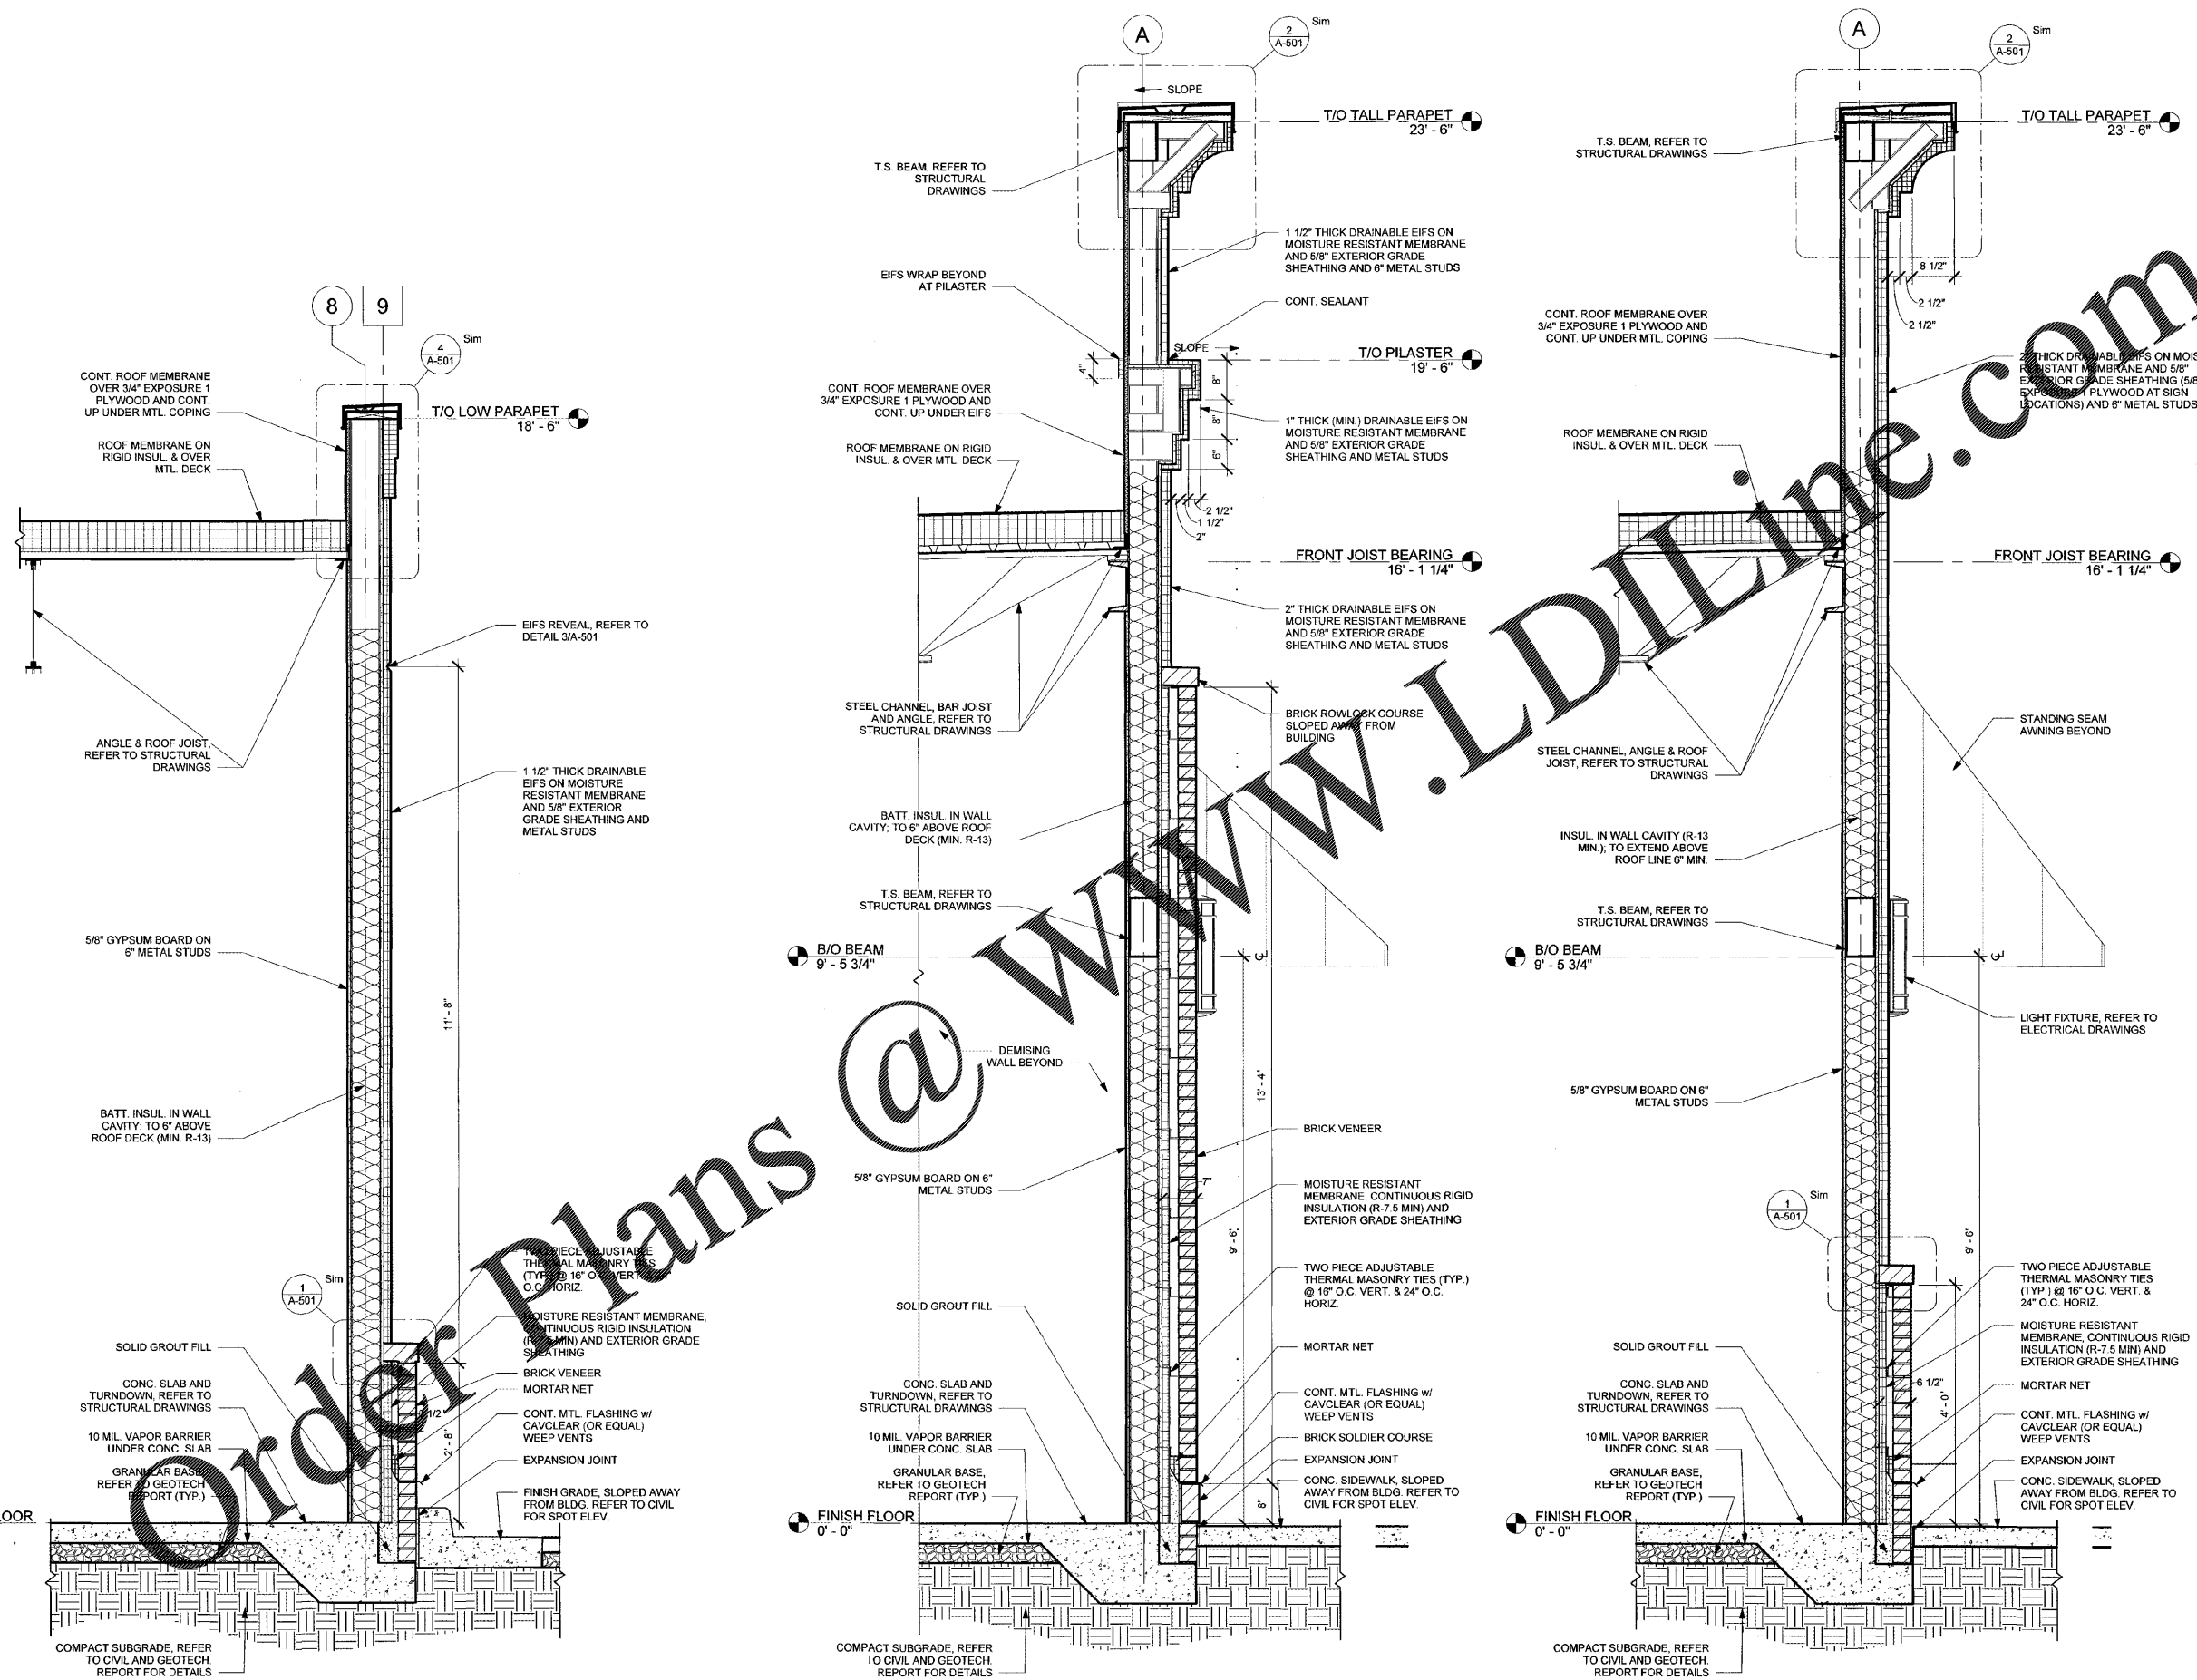

3 SECTION AT LOW PARAPET SIDE WALL
A-303 SCALE: 3/4" = 1'-0"

2 SECTION AT PILASTER AND HIGH PARAPET
A-303 SCALE: 3/4" = 1'-0"

1 SECTION AT LOW BRICK PILASTER
A-303 SCALE: 3/4" = 1'-0"

Order Plans @ WWW.LDILLINE.COM