


THIS DRAWING IS THE PROPERTY OF MAXDESIGN GROUP AND IS NOT TO BE REPRODUCED IN WHOLE OR IN PART. IT IS NOT TO BE USED ON ANOTHER PROJECT AND SHALL BE RETURNED UPON REQUEST.

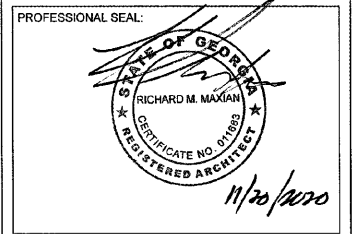

PROJECT TITLE:

**MARKET PLACE
AT LOCUST
GROVE SHOPS
PHASE 2**

LOCUST GROVE, GEORGIA

PROJECT INFO:
4959 BILL GARDNER PARKWAY
LOCUST GROVE, GA 30248

OWNER:
IP ILG, LLC

JACOB LANG
912.655.3438

PRINT RECORD

Description	Date
ISSUED FOR PERMIT	11.23.2020

REVISION


No.	Description	Date

BUILDING WALL SECTIONS


Project number: D20-101
Date: 10/26/2020
Drawn by: B.C.R.
Checked by: R.M.M.

A-304
Scale: 3/4" = 1'-0"


ISSUED FOR CONSTRUCTION

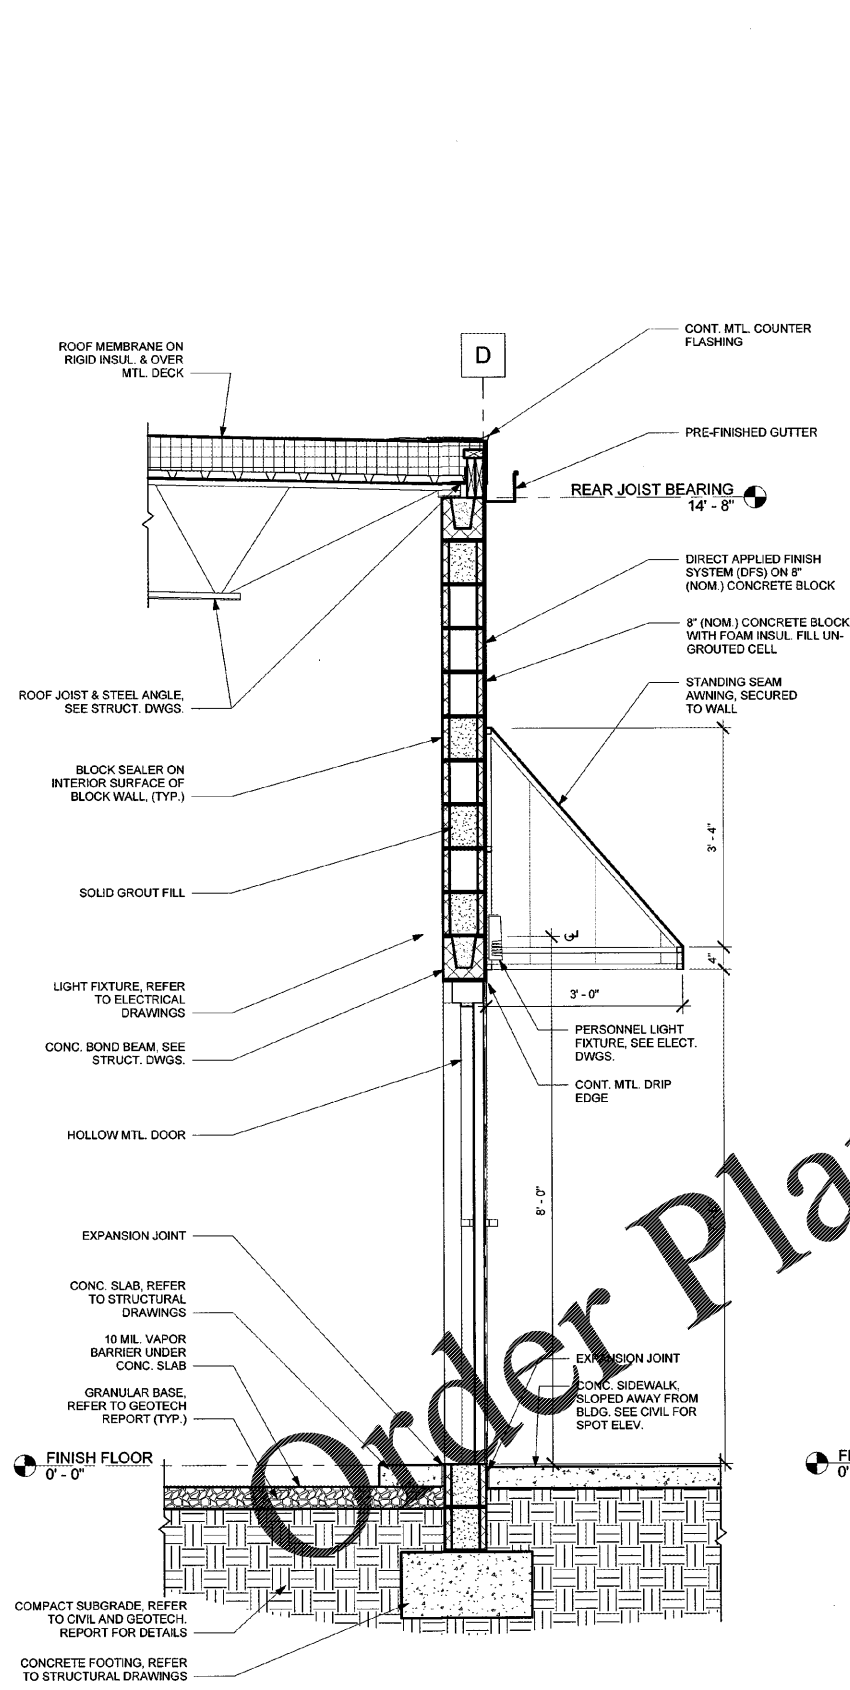

3 SECTION AT REAR DOOR
A-304 SCALE: 3/4" = 1'-0"

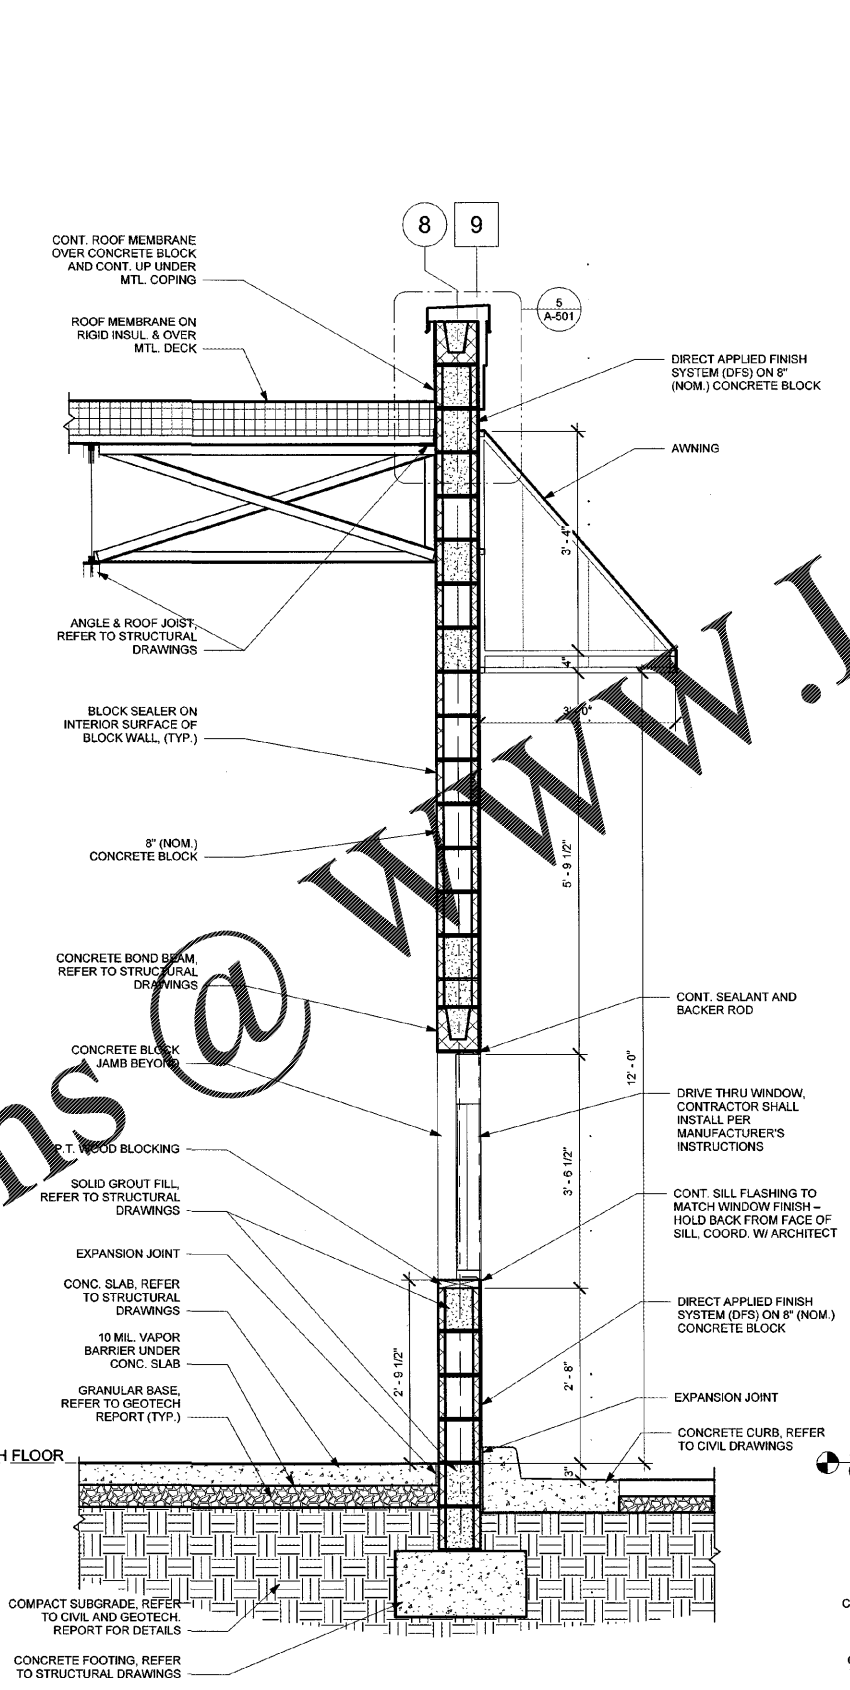

2 SECTION AT DRIVE THRU WINDOW
A-304 SCALE: 3/4" = 1'-0"

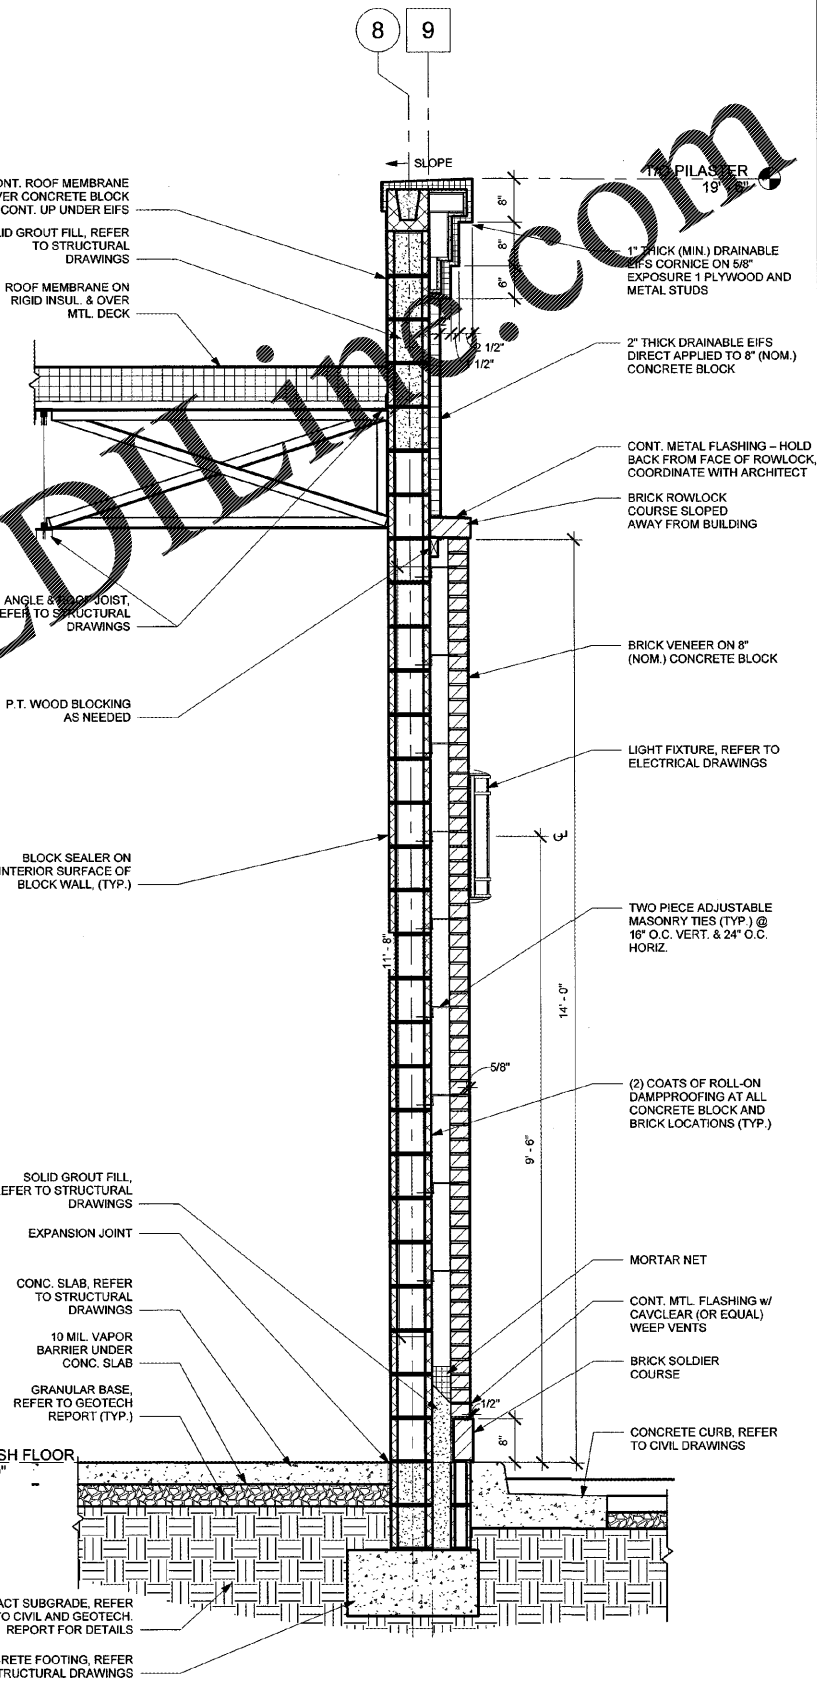

1 SECTION AT CONC. BLOCK PILASTER
A-304 SCALE: 3/4" = 1'-0"

Order Plans @ WWW.LDLINE.COM