

THIS DRAWING IS THE PROPERTY OF MAXDESIGN GROUP. AND IS NOT TO BE REPRODUCED OR COPIED IN WHOLE OR IN PART. IT IS NOT TO BE USED ON ANOTHER PROJECT AND SHALL BE RETURNED UPON REQUEST.

PROFESSIONAL SEAL:



PROJECT TITLE:

**MARKET PLACE  
AT LOCUST  
GROVE SHOPS  
PHASE 2**

LOCUST GROVE, GEORGIA

PROJECT INFO:

4959 BILL GARDNER PARKWAY  
LOCUST GROVE, GA 30248

OWNER:

**IP ILG, LLC**

**JACOB LANG**  
912.655.3438

PRINT RECORD

Description	Date

REVISION

No.	Description	Date

**SANITARY  
FLOOR PLAN  
& RISER DIAGRAM**

Project number: 020-101

Date: 10/26/2020


Drawn by: RK

Checked by: RK

**P-101**

Scale: AS NOTED

ISSUED FOR CONSTRUCTION

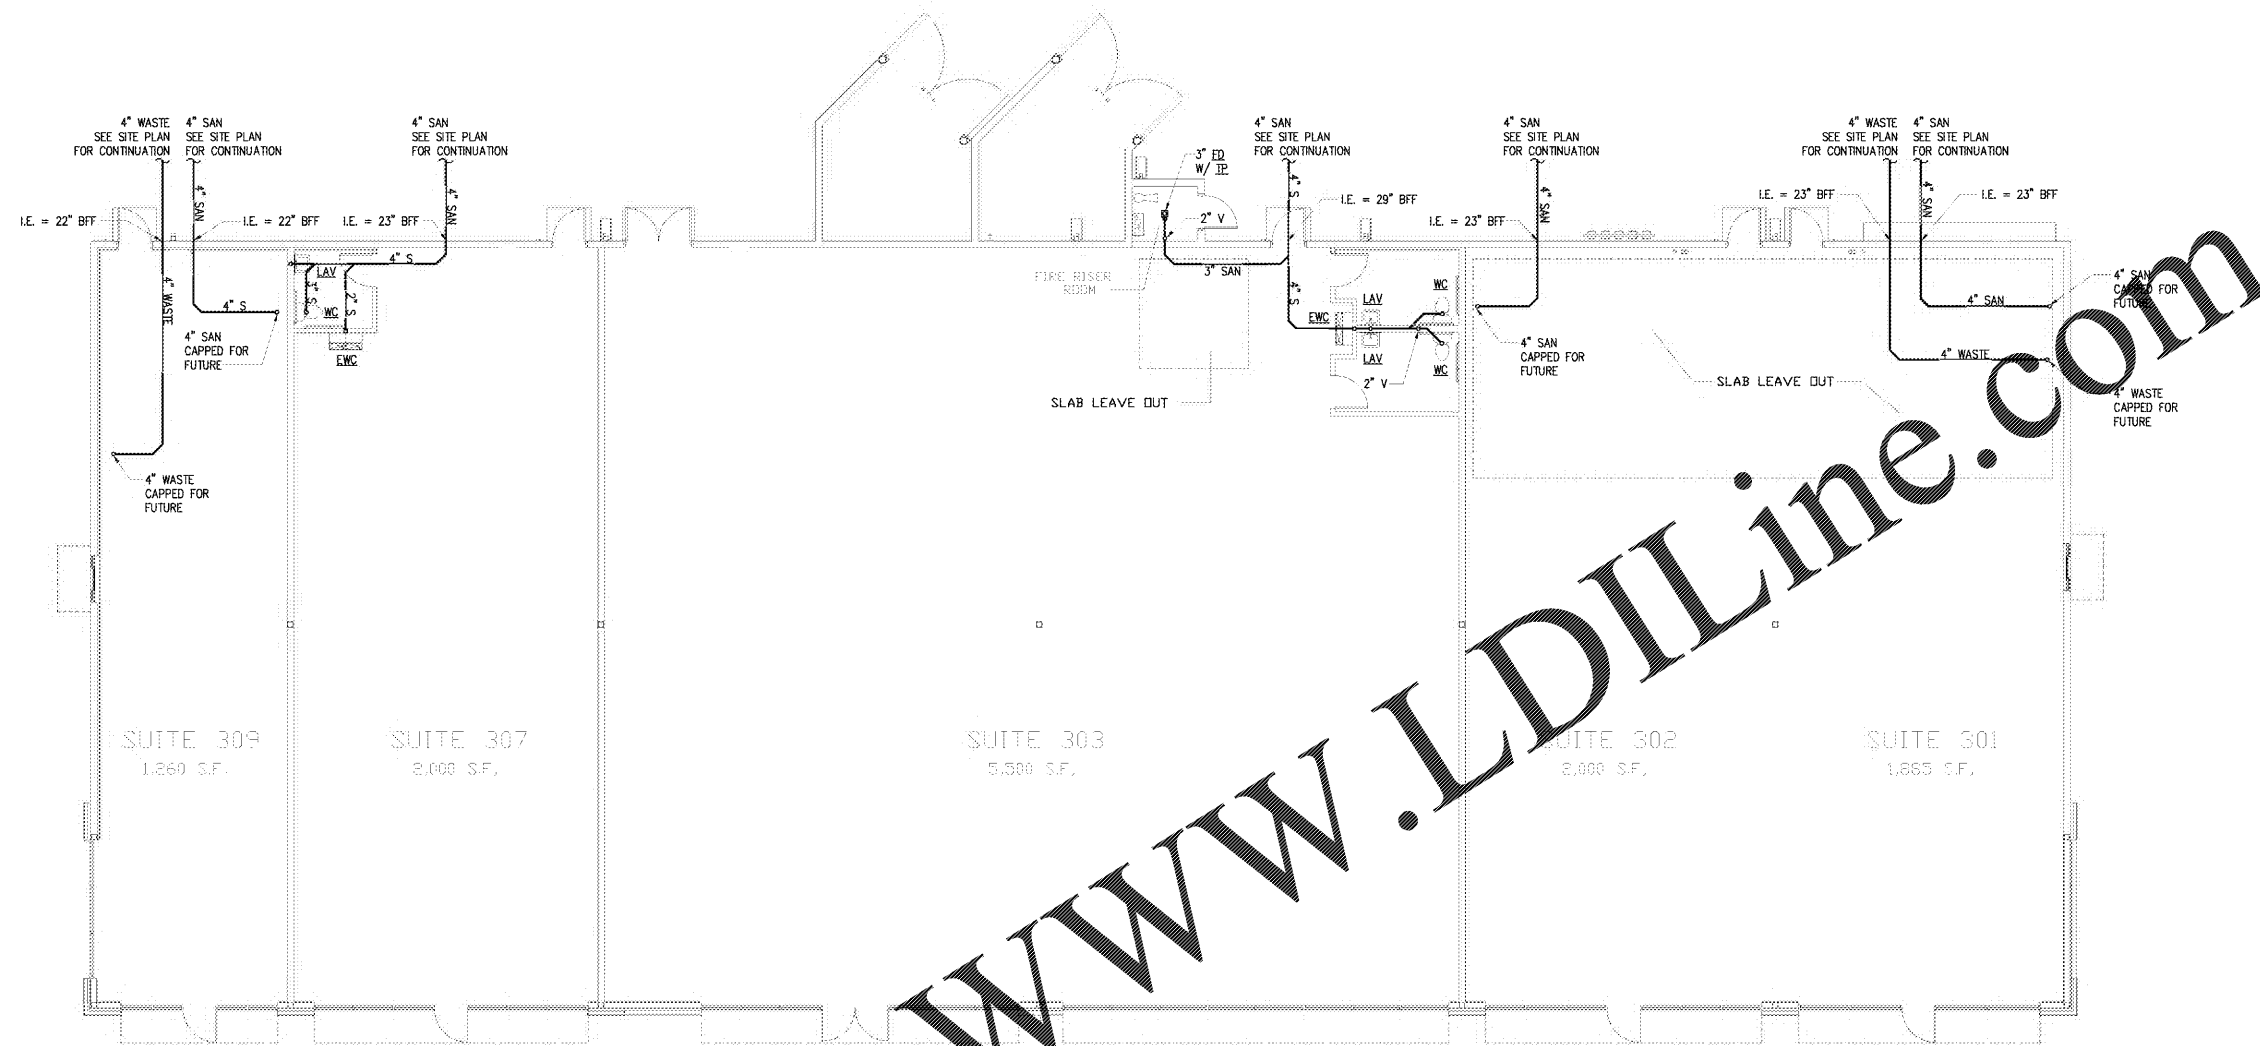

**1**  
**SANITARY  
FLOOR PLAN**  
P-101 1/8\"/>

**2**  
**SANITARY  
RISER DIAGRAM**  
P-101 NOT TO SCALE

**Order Plans @**

**WWW.LDILine.com**