




04 SECTION AT EQUIP. AREA
3/4"=1'-0"

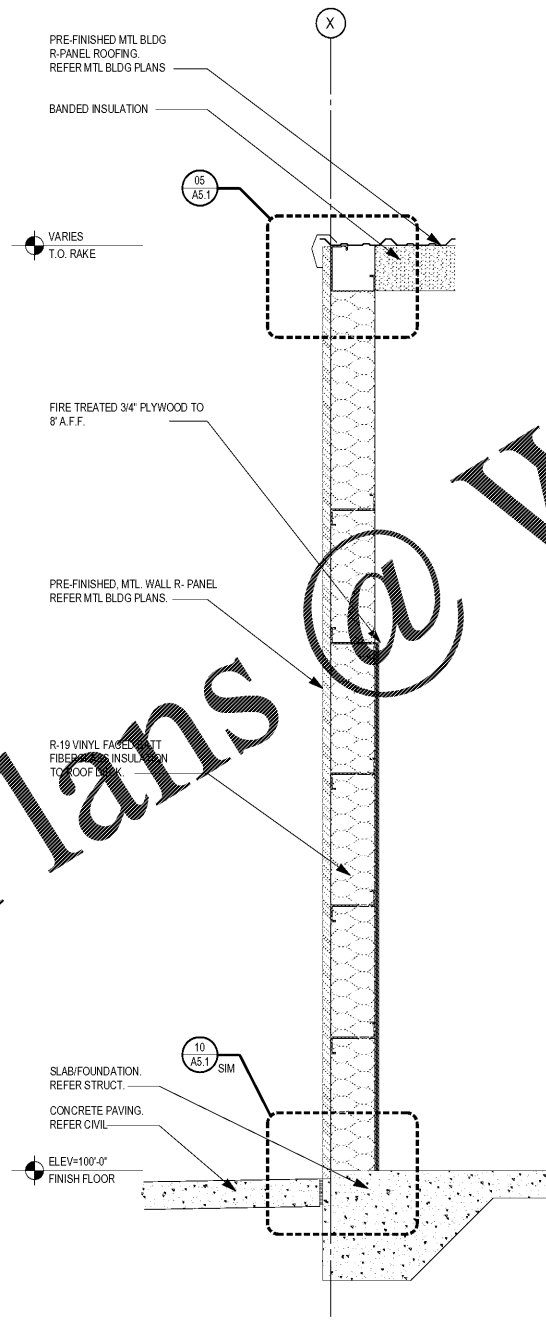

03 WALL SECTION-END WALL
3/4"=1'-0"

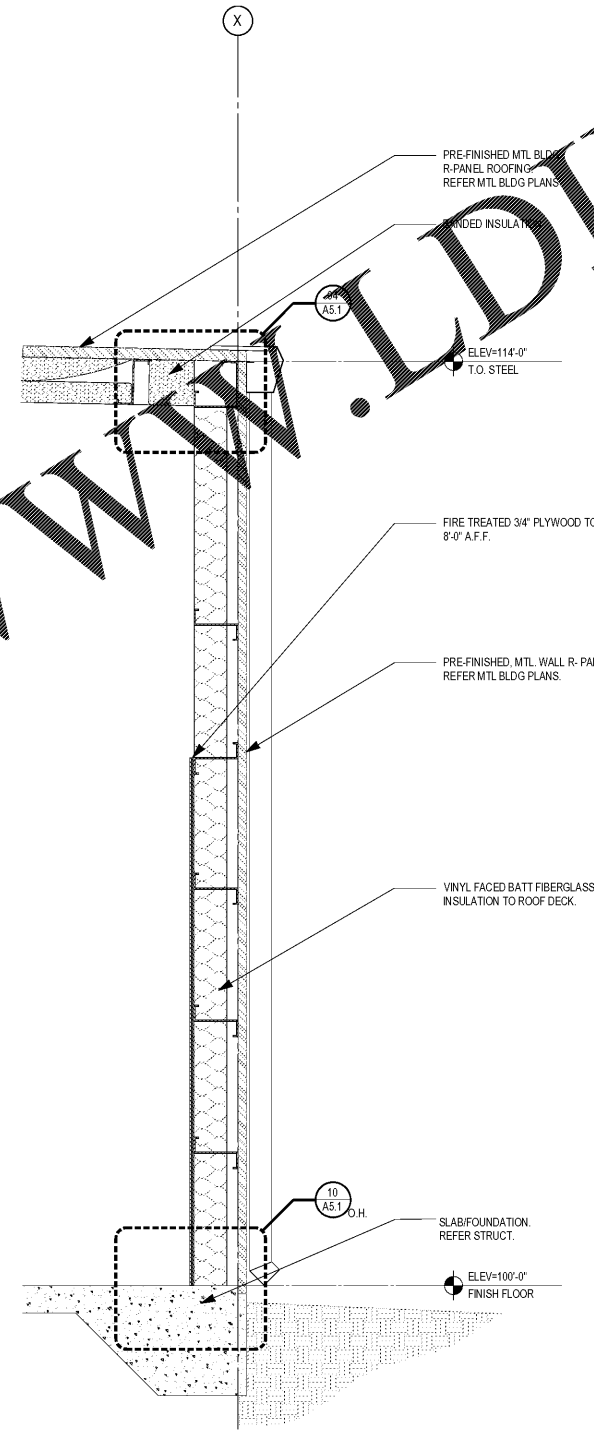

02 WALL SECTION
3/4"=1'-0"

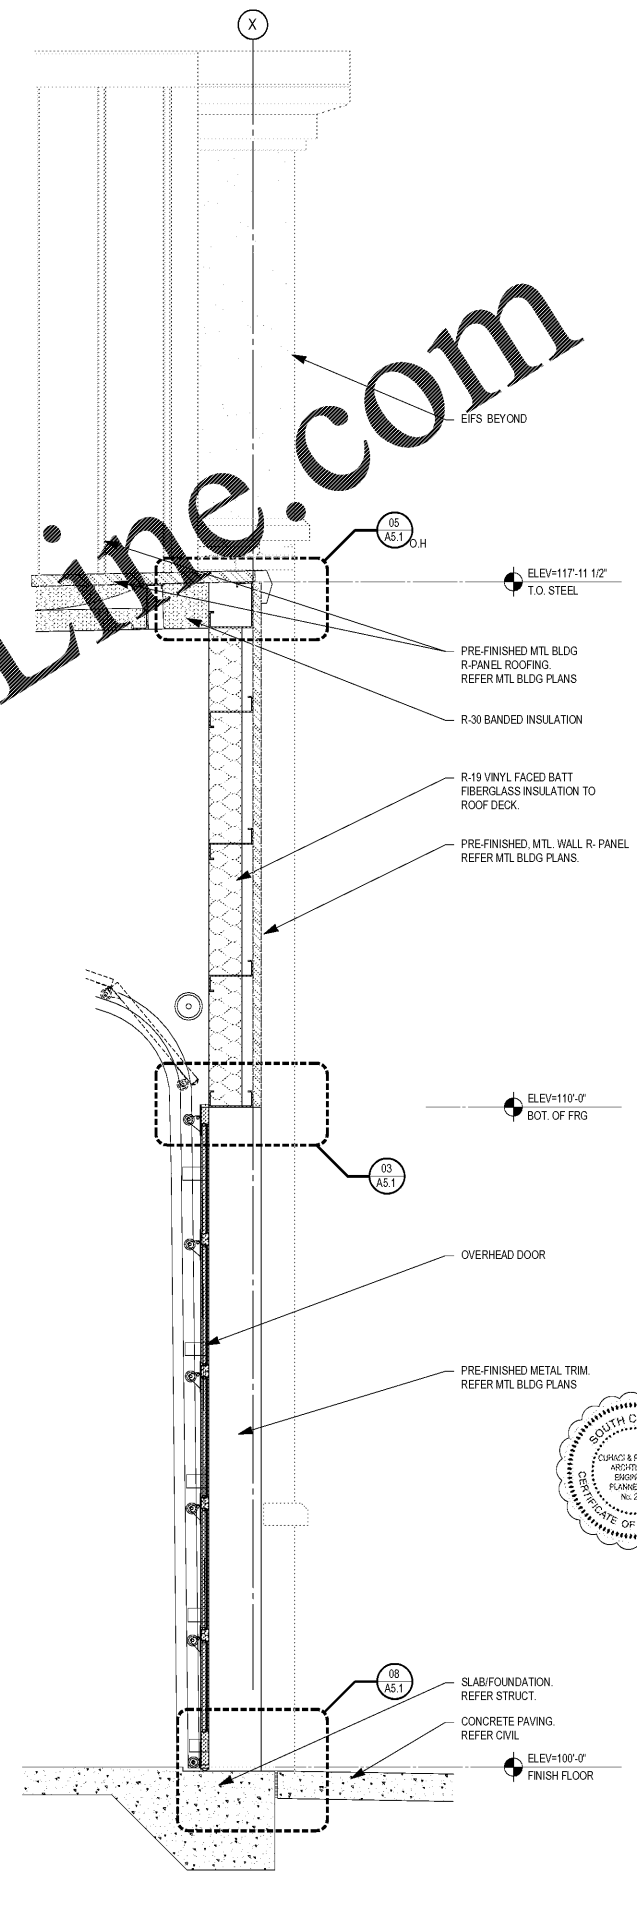

01 WALL SECTION @ OH DOOR
3/4"=1'-0"
BID SET 10/28/2020

Order Plans @ WWW.LDILINE.COM

1925 Prospect Av.
Orlando, FL 32814
P (407) 661-9100
F (407) 661-9101
www.cp.com
Florida Corporate Certificate #AA 000626

<p>CLIENT NAME Cross Development 4536 MacArthur Blvd Carrilton, TX 75010</p>	<p>PROJECT NAME Caliber Collision Five Forks (161) 1215 East Butler Rd Greenville, SC 29607</p>	<p>SHEET TITLE Exterior Wall Sections</p>
<p>RELEASE 220087 DATE 07/08/2020 DRAWN JJ CHECKED CD</p>	<p>PERMIT COMMENTS RESPONSE - 08/22/2020</p>	

A3.2