



**03 WALL SECTION**  
3/4"=1'-0"

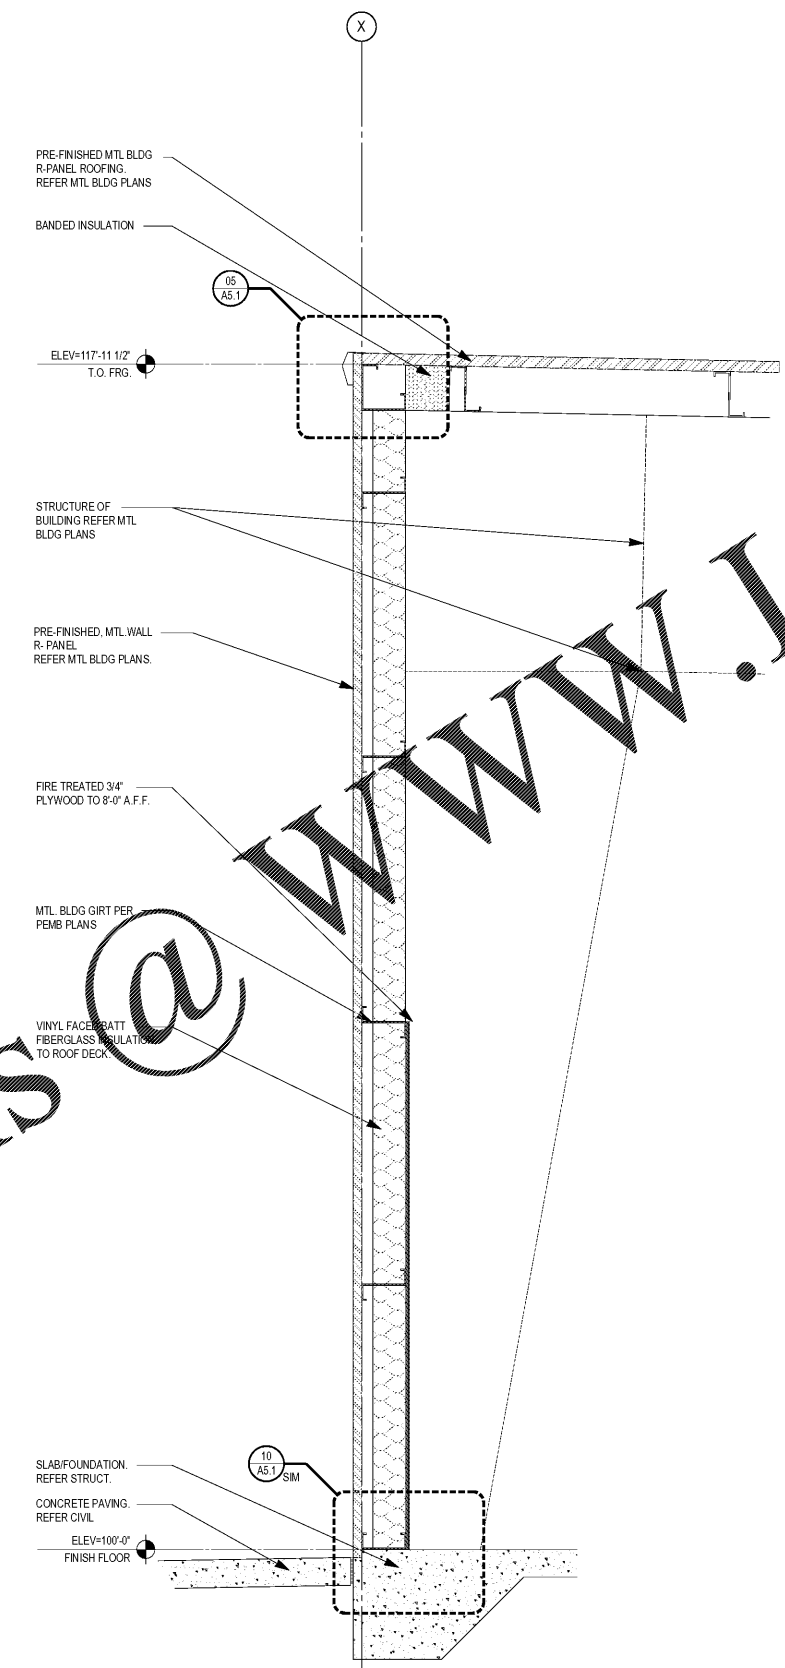


**02 WALL SECTION**  
3/4"=1'-0"

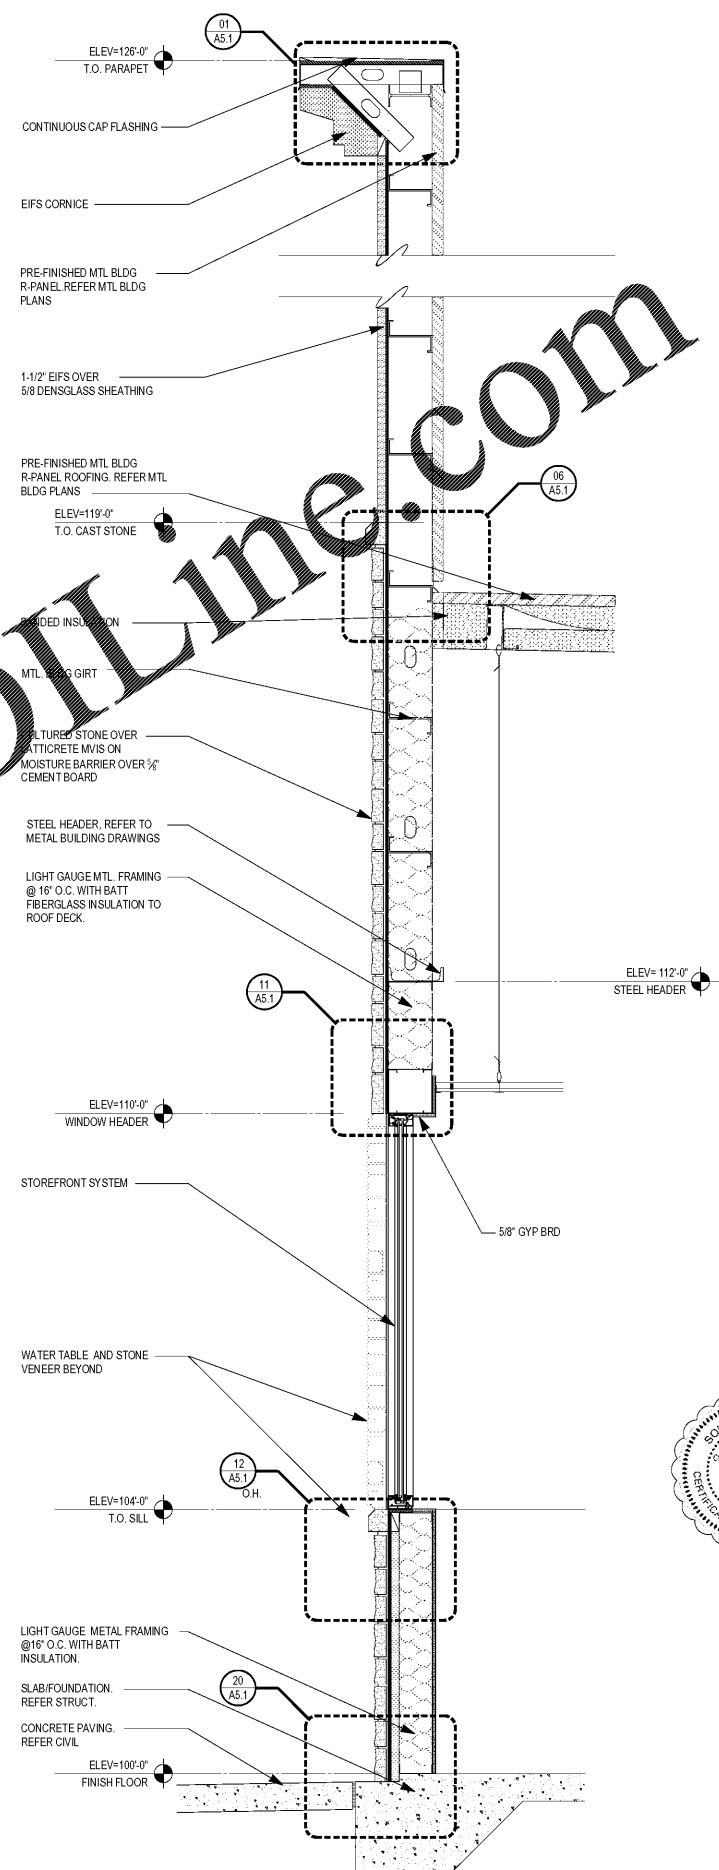

**01 WALL SECTION**  
3/4"=1'-0"  
**BID SET 10/28/2020**

Order Plans @ [www.LDILine.com](http://www.LDILine.com)

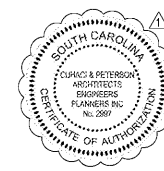

1925 Prospect Avc.  
Orlando, FL 32814  
P (407) 661-9100  
F (407) 661-9101  
[www.cp.com](http://www.cp.com)  
Florida Corporate Certificate #AA 000626

4

**Cheraji & Peterson**  
Architects Engineers Planners  
ORLANDO • PHILADELPHIA

---

CLIENT NAME  
**Cross Development**  
4536 Marshall Road  
Carrilton, TX 75010

PROJECT NAME  
**Caliber Collision Five Forks (161)**  
1215 East Buller Rd  
Greenville, SC 29607

SHEET TITLE  
**Exterior Wall Sections**

STATE OF SOUTH CAROLINA  
JEFFREY R. SUCHAN  
ARCHITECTS  
ORLANDO, FL  
No. BE71  
REGISTERED PROFESSIONAL ENGINEER  
10/27/2020

PROJECT NO. 220087	RELEASE PERMIT COMMENTS RESPONSE - 08/22/2020	DATE 07/08/2020	DRAWN JJ
CHECKED CD			

A3.3