




**JAMES E. WILKERSON**  
A.I.A.

119 East Tallulah Drive  
Greenville, S.C. 29605  
864-370-2582  
864-240-5375 f

FLA REG. AR0015603  
JOB NO. 202016

DQ GRILL & CHILL  
US HWY 90 (LOT 2)  
GLEN ST MARY, FL  
32040

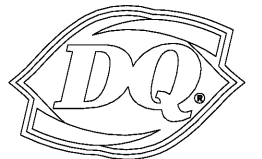

**GRILL & CHILL**

AMERICAN DAIRY QUEEN  
MINNEAPOLIS, MN U.S.A.

\*REGISTERED U.S. PATENT OFFICE,  
AMERICAN DAIRY QUEEN CORPORATION,  
THIS DRAWING, ITS DESIGN DETAIL AND  
INVENTION ARE THE PROPERTY OF  
AMERICAN DAIRY QUEEN INC. (ADQ) AND  
SHALL NOT BE COPIED IN ANY MANNER  
NOR DISCLOSED TO ANY OUTSIDE  
PARTY WITHOUT ADQ CONSENT.

**BUILDING TYPE:**  
DAIRY QUEEN GRILL & CHILL  
**CORE66**  
**STORE No. 45961**

DRAWN, CHECKED, & APPROVED BY: ADQ  
DESIGN-ARCHITECTURE-CONSTRUCTION  
(DAC) DEPARTMENT

THIS IS "PLAN" NORTH  
FOR ACTUAL BUILDING  
ORIENTATION REFER TO  
SITE PLAN (BY OTHERS)

ISSUE DATE: 10/30/2020

REVISION DATE:


10/30/2020 ISSUE FOR CONSTRUCTION

- \_\_\_\_\_
- \_\_\_\_\_
- \_\_\_\_\_
- \_\_\_\_\_


**INTERIOR  
ELEVATIONS**

SHEET NUMBER:


**A5.1**

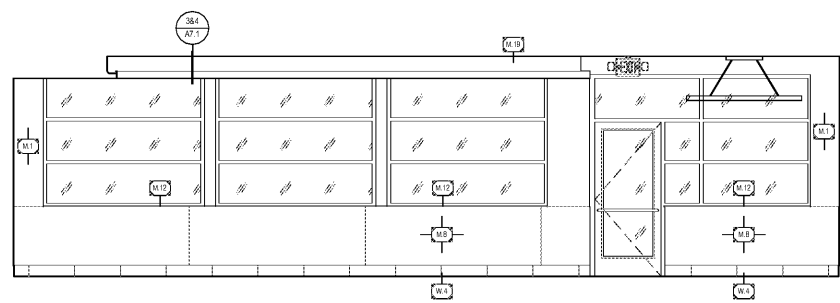


**1 ELEVATION**  
A5.1 SCALE: 1/4" = 1'-0"

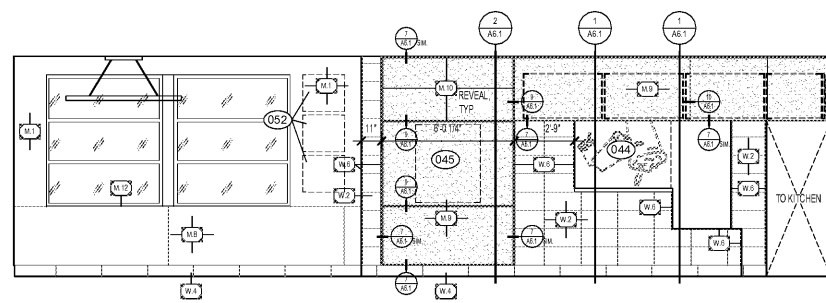


**2 ELEVATION**  
A5.1 SCALE: 1/4" = 1'-0"

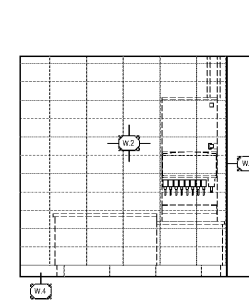


**3 ELEVATION**  
A5.1 SCALE: 1/4" = 1'-0"

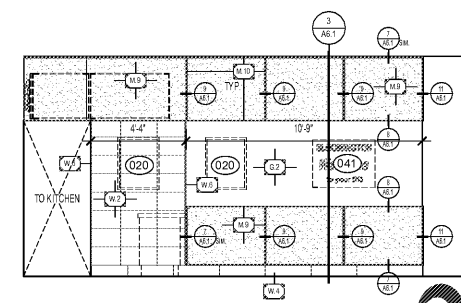


**4 ELEVATION**  
A5.1 SCALE: 1/4" = 1'-0"

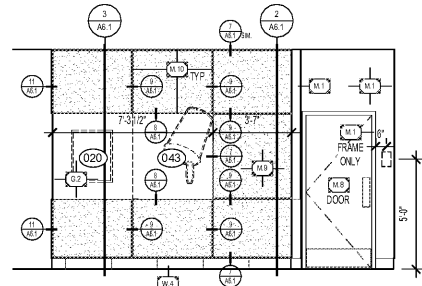


**5 ELEVATION**  
A5.1 SCALE: 1/4" = 1'-0"

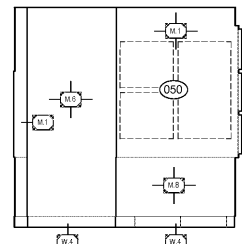


**6 ELEVATION**  
A5.1 SCALE: 1/4" = 1'-0"

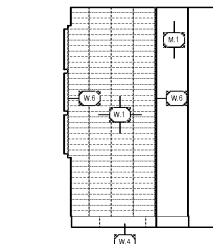


**7 ELEVATION**  
A5.1 SCALE: 1/4" = 1'-0"

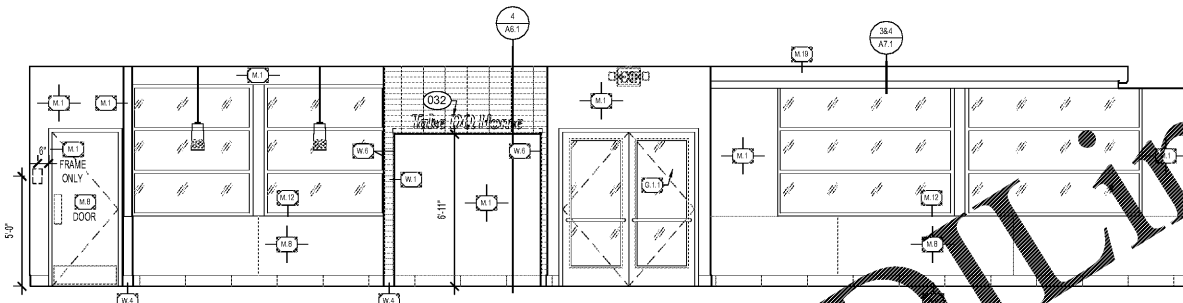



**8 ELEVATION**  
A5.1 SCALE: 1/4" = 1'-0"

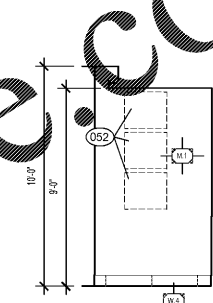


**9 ELEVATION**  
A5.1 SCALE: 1/4" = 1'-0"

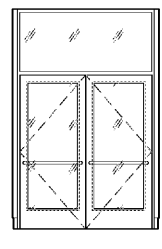


**10 ELEVATION**  
A5.1 SCALE: 1/4" = 1'-0"

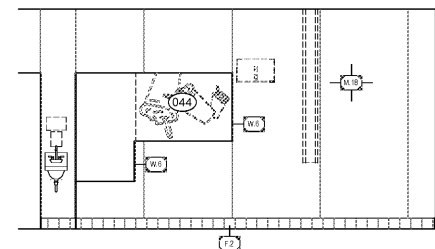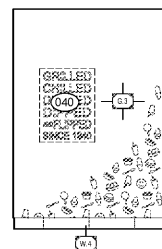


**11 ELEVATION**  
A5.1 SCALE: 1/4" = 1'-0"

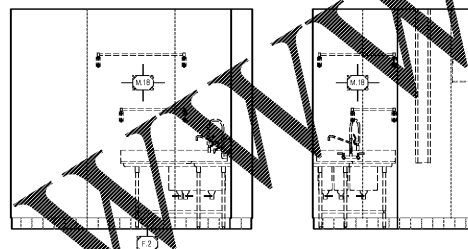


**12 ELEVATION**  
A5.1 SCALE: 1/4" = 1'-0"

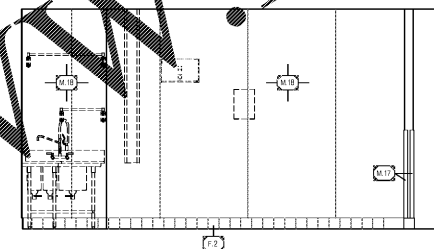


**13 ELEVATION**  
A5.1 SCALE: 1/4" = 1'-0"

 


**14 ELEVATION**  
A5.1 SCALE: 1/4" = 1'-0"

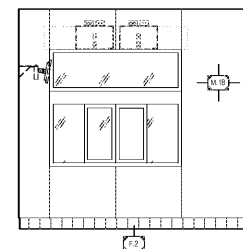


**15 ELEVATION**  
A5.1 SCALE: 1/4" = 1'-0"

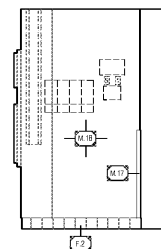


**16 ELEVATION**  
A5.1 SCALE: 1/4" = 1'-0"

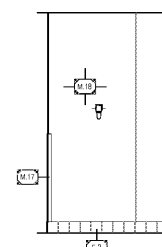


**17 ELEVATION**  
A5.1 SCALE: 1/4" = 1'-0"

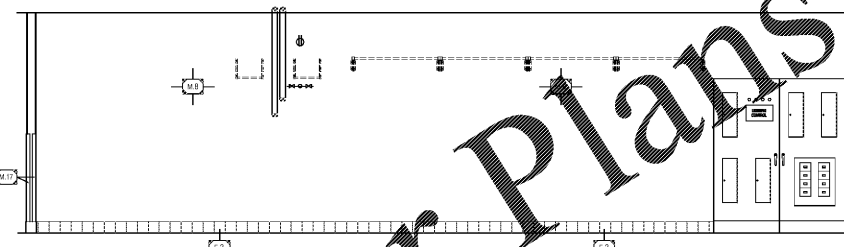


**18 ELEVATION**  
A5.1 SCALE: 1/4" = 1'-0"

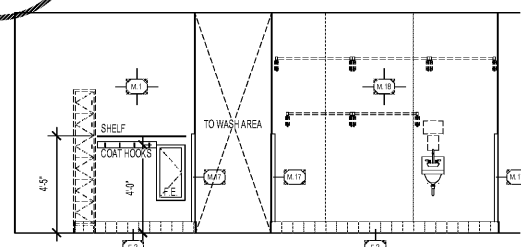


**19 ELEVATION**  
A5.1 SCALE: 1/4" = 1'-0"

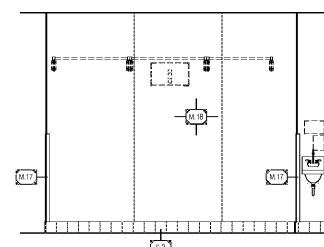


**20 ELEVATION**  
A5.1 SCALE: 1/4" = 1'-0"

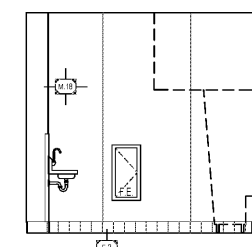


**21 ELEVATION**  
A5.1 SCALE: 1/4" = 1'-0"

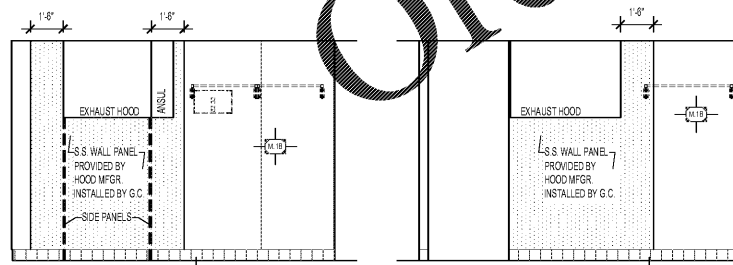


**22 ELEVATION**  
A5.1 SCALE: 1/4" = 1'-0"

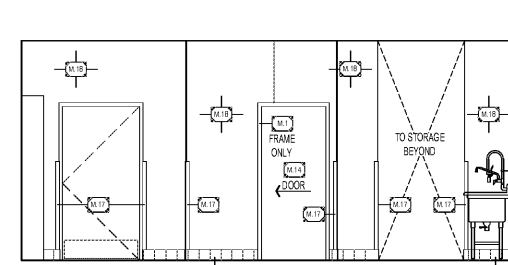


**23 ELEVATION**  
A5.1 SCALE: 1/4" = 1'-0"

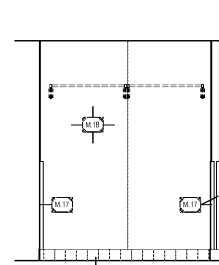


**24 ELEVATION**  
A5.1 SCALE: 1/4" = 1'-0"

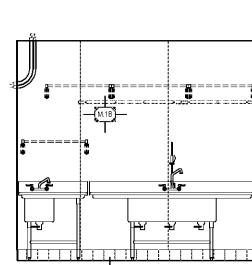


**25 ELEVATION**  
A5.1 SCALE: 1/4" = 1'-0"

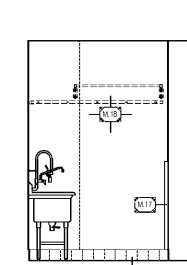

**26 ELEVATION**  
A5.1 SCALE: 1/4" = 1'-0"

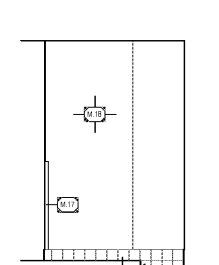

**27 ELEVATION**  
A5.1 SCALE: 1/4" = 1'-0"

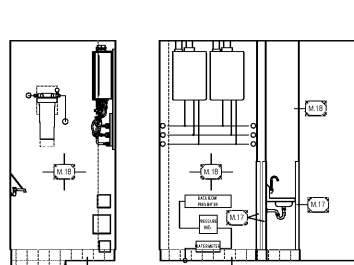

**28 ELEVATION**  
A5.1 SCALE: 1/4" = 1'-0"

Order Plans @ WWW.LDILine.com