



REFLECTED CEILING PLAN NOTES

- 1 PRE-CHARGED LINESET MOUNTED/SECURED TO WALK-IN CEILING - REFER TO A2.2 FOR ROOF PENETRATION LOCATION AND DETAILS. REFER TO MANUFACTURER SPECIFICATIONS FOR TYPICAL UTILITY PENETRATION REQUIREMENTS.
- 2 RUN SYRUP LINE(S) & WATER LINE(S) FROM BAG-IN-BOX TO DRINK HEAD(S) & ARCTIC RUSH. SEE SHEET P2 FOR ADDITIONAL NOTES REGARDING OVERHEAD OR UNDERGROUND INSTALLATION.
- 3 WALK-IN LIGHTING PROVIDED BY MANUFACTURER. INSTALLED BY ELECTRICAL CONTRACTOR.
- 4 COORDINATE LOCATION OF CEILING ELEMENT AND PENDANT LIGHTS WITH COUNTER HEIGHT SEATING.
- 5 COORDINATE LOCATION OF MOBILE ORDERS SIGN WITH FRONT COUNTER.

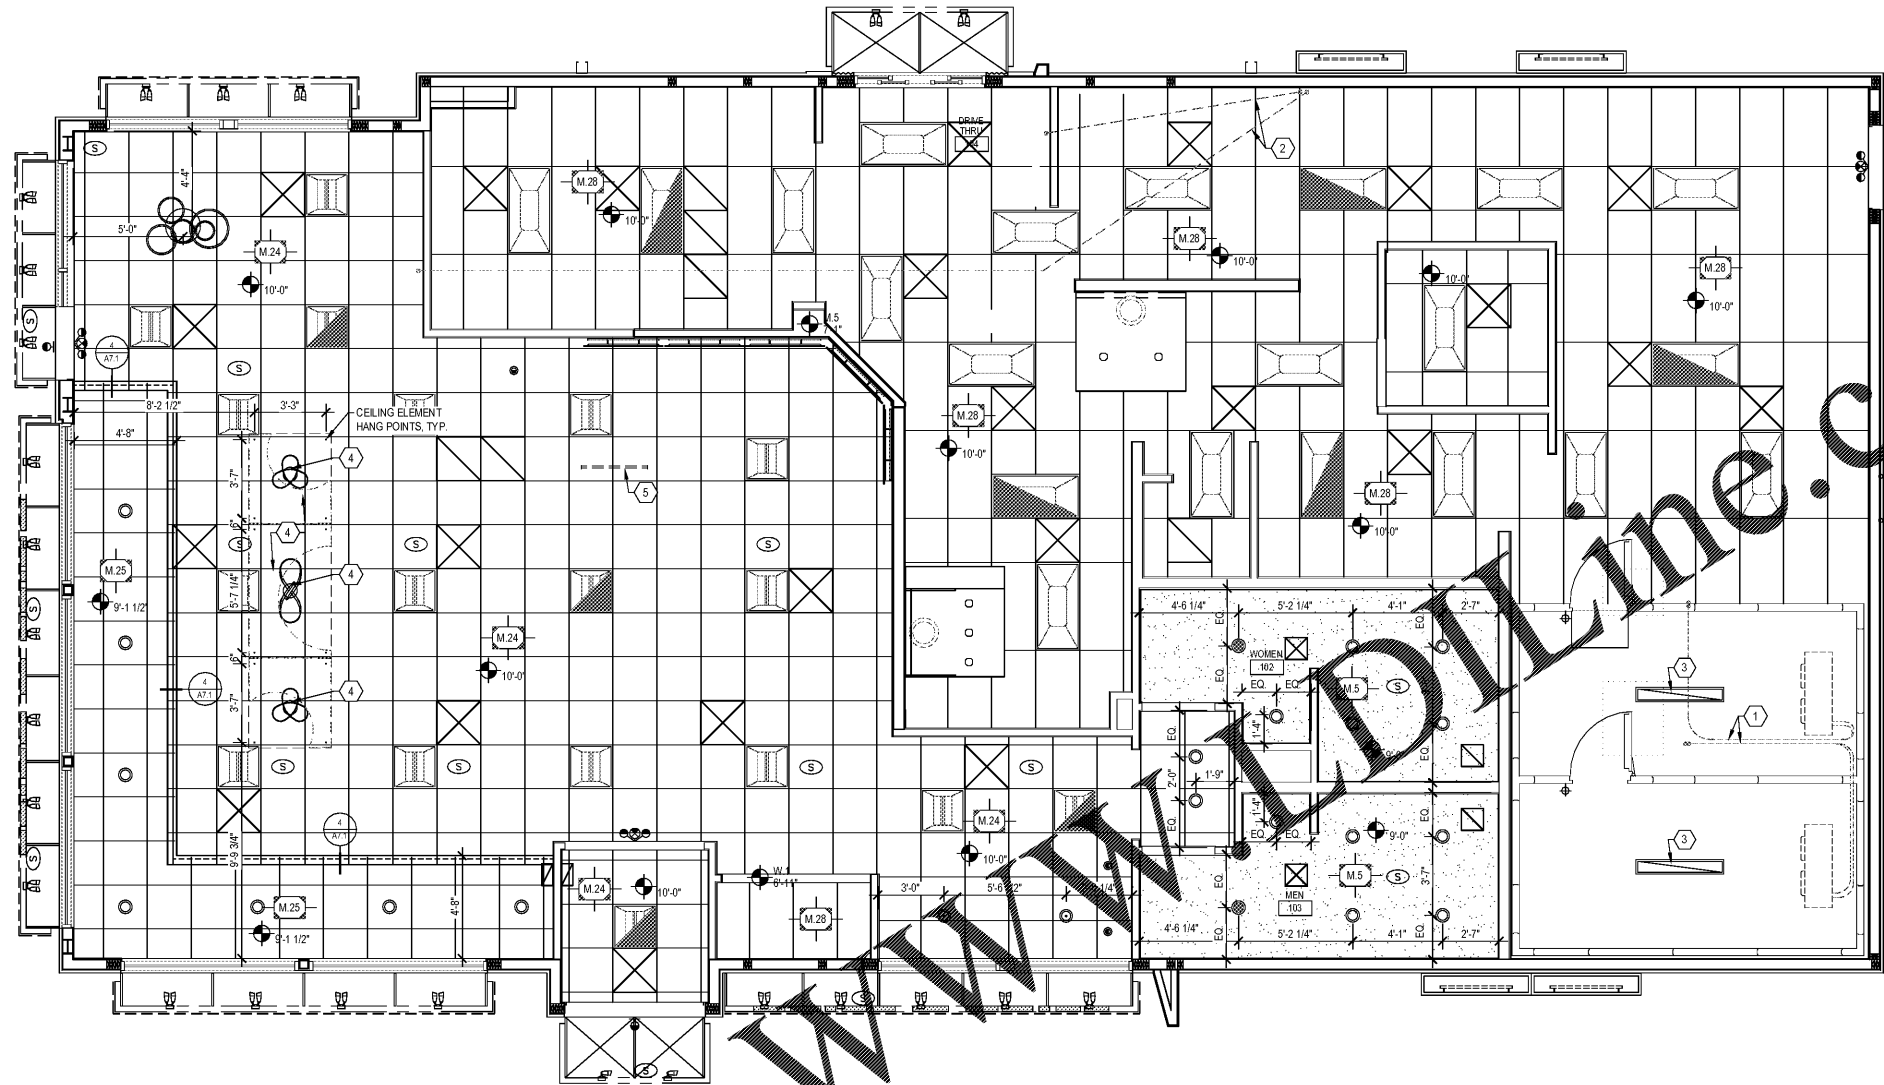


1 REFLECTED CEILING PLAN  
A7.1 SCALE: 1/4" = 1'-0"

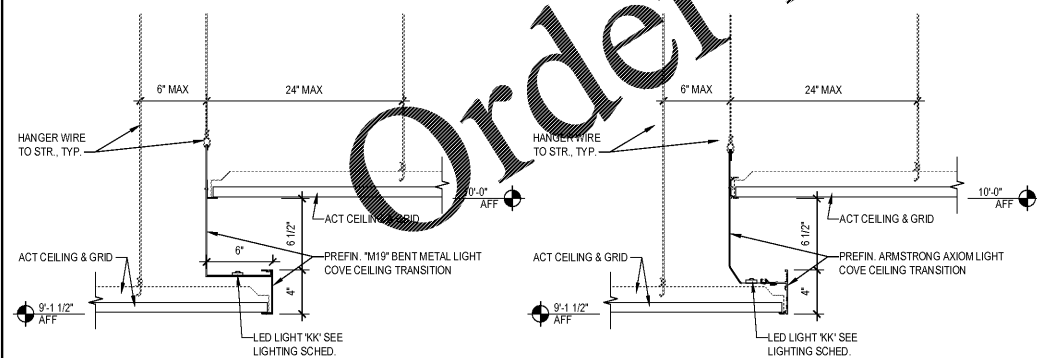

2 LIGHT COVE CEILING TRANSITION  
A7.1 SCALE: 1 1/2" = 1'-0"


3 ALT. LIGHT COVE CEILING TRANSITION  
A7.1 SCALE: 1 1/2" = 1'-0"

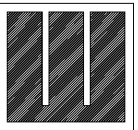

JAMES E. WILKERSON  
A.I.A.  
119 East Tallulah Drive  
Greenville, S.C. 29605  
864-370-2582  
864-240-5375 f

FLA REG. AR0015603  
JOB NO. 202016

DQ GRILL & CHILL  
US HWY 90 (LOT 2)  
GLEN ST MARY, FL  
32040

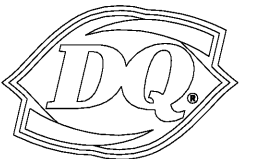

GRILL & CHILL

AMERICAN DAIRY QUEEN  
MINNEAPOLIS, MN U.S.A.

\*REGISTERED U.S. PATENT OFFICE.  
AMERICAN DAIRY QUEEN CORPORATION.  
THIS DRAWING, ITS DESIGN DETAIL AND  
INVENTION ARE THE PROPERTY OF  
AMERICAN DAIRY QUEEN INC. (ADQ) AND  
SHALL NOT BE COPIED IN ANY MANNER  
NOR DISCLOSED TO ANY OUTSIDE  
PARTY WITHOUT ADQ CONSENT.

BUILDING TYPE:  
DAIRY QUEEN GRILL & CHILL  
CORE66  
STORE No. 45961

DRAWN, CHECKED, & APPROVED BY: ADQ  
DESIGN-ARCHITECTURE-CONSTRUCTION  
(DAC) DEPARTMENT

THIS IS "PLAN" NORTH  
FOR ACTUAL BUILDING  
ORIENTATION REFER TO  
SITE PLAN (BY OTHERS)

ISSUE DATE:	10/30/2020
REVISION DATE:	10/30/2020
	ISSUE FOR CONSTRUCTION

REFLECTED  
CEILING PLAN

SHEET NUMBER:  
A7.1