


REFRIGERATED CASE LEGEND						
WDS NUMBER	QTY	CASE LENGTH / DOOR NO.	DESCRIPTION	MFR OR SUPPLIER	MODEL NO.	NOTES
RD1069.652	5	8 FT	UNITIZED SELF-SERVICE ISLAND CENTER	HILL PHOENIX, INC.	QC-R-35-IC	5
RD2006.642	1	12 FT	SERVICE	HUSSMANN CORPORATION	SMBT	5
RD4018.442	3	12 FT	MULTI-DECK	KYSORWARREN	DYXNL	5
RD4041.902	1	6 FT	FLORAL MULTI-DECK	HUSSMANN CORPORATION	DSNM	5
RD4043.042	1	6 FT	MULTI-DECK	HILL PHOENIX, INC.	ONSDMX-NRG	5
RD4043.042	1	8 FT	MULTI-DECK	HILL PHOENIX, INC.	ONSDMX-NRG	5
RD4043.042	1	12 FT	MULTI-DECK	HILL PHOENIX, INC.	ONSDMX-NRG	5
RD8021.045	1	8 FT	REACH-IN (FRENCH DOORS)	HUSSMANN CORPORATION	ISDFSSU	5
RD8021.045	2	12 FT	REACH-IN (FRENCH DOORS)	HUSSMANN CORPORATION	ISDFSSU	5
RD8022.145	1	3 DR	REACH-IN	HUSSMANN CORPORATION	RFL	5
RD8022.145	1	4 DR	REACH-IN	HUSSMANN CORPORATION	RFL	5
RD9009.005	1	8 FT	SINGLE DECK ISLAND	STRUCTURAL CONCEPTS CORP	MIR	5
RH0122.000	1	4 FT	SELF-SERVICE	CUSTOM DELIS EQUIPMENT CO INC	DILW-SS	5,7
RH0135.000	1	8 FT	SERVICE SELF-SERVICE	CUSTOM DELIS EQUIPMENT CO INC	ILW-CB-SS	5

SERVICE DELI EQUIPMENT LEGEND				
WDS NUMBER	QTY	DESCRIPTION	NOTES	Comments
D104	1	BLAST CHILLER		


WEDGE EQUIPMENT LEGEND			
WDS NO.	QTY	DESCRIPTION	MODEL NO.
W507	2	3/8" PREFAB WEDGE ASSEMBLY	QUALSERY SOLUTIONS LLC

**GENERAL WEDGE NOTES:**  
 A. GC FURNISHED AND INSTALLED.  
 B. SIDE SCRIBE PIECES PROVIDED WITH WEDGE. FIELD CUT TO FIT.  
 C. WEDGE TOP PIECE PROVIDED WITH WEDGE. FIELD CUT TO FIT.  
 GROCERY DRY WEDGE KIT CONTACT:  
 QUALSERY (479) 646-8365 x-310 ATT: DION CHAMBERS

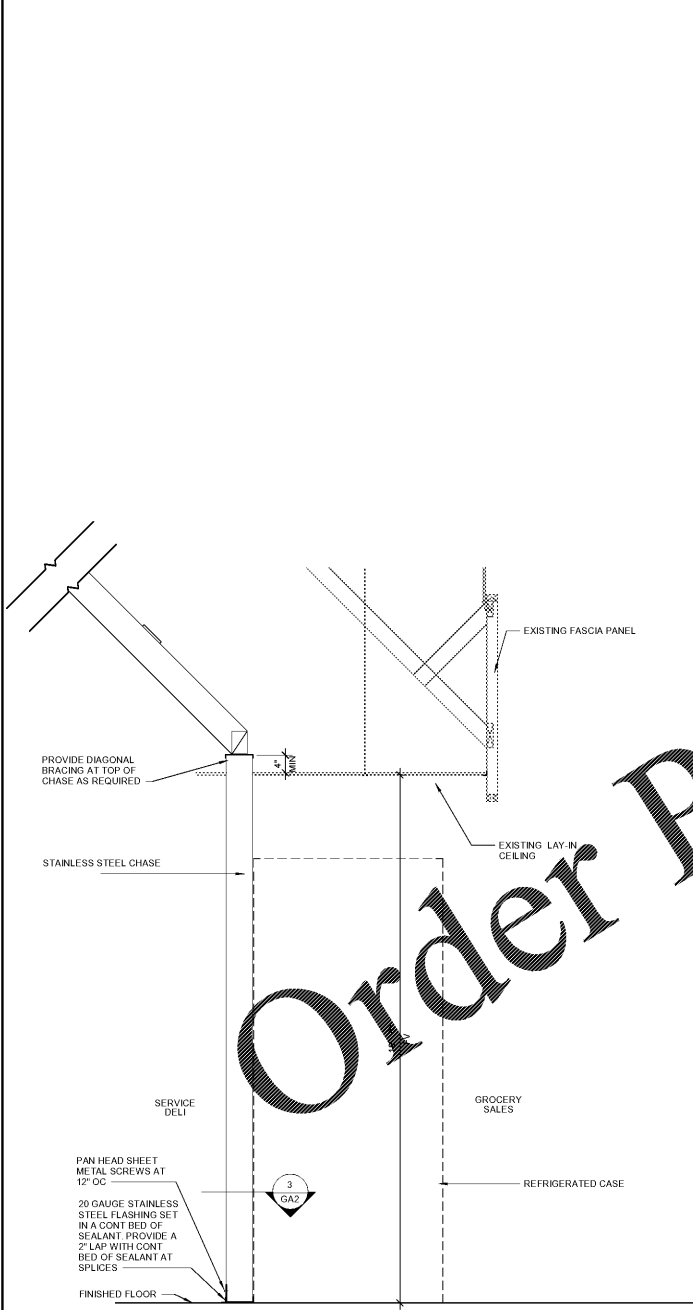


**3 SECTION AT DELI**  
3/4" = 1'-0"

**2 SECTION AT BAKERY RACKS**  
1/2" = 1'-0"

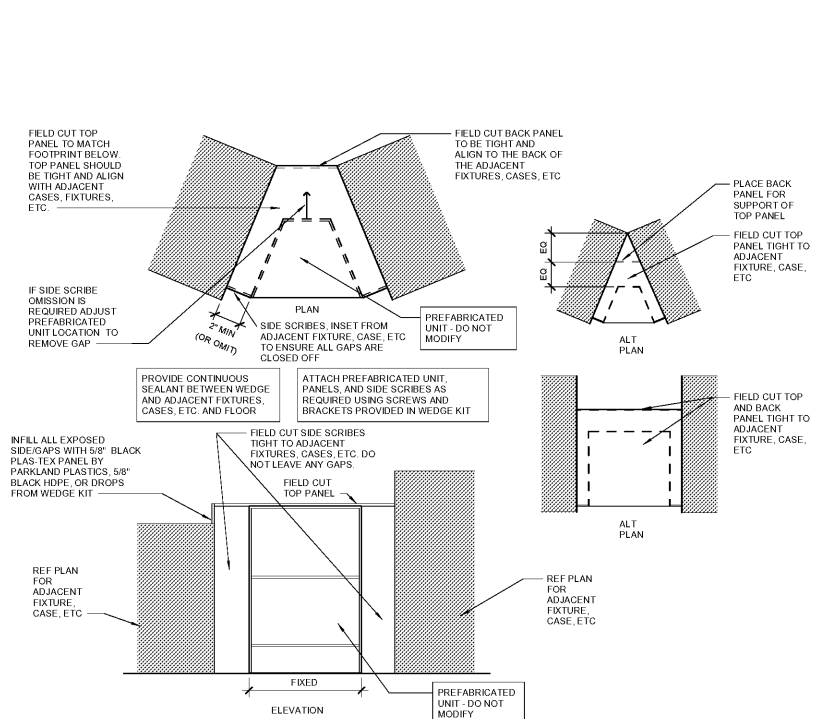

**5 WEDGE KIT**  
3/4" = 1'-0"

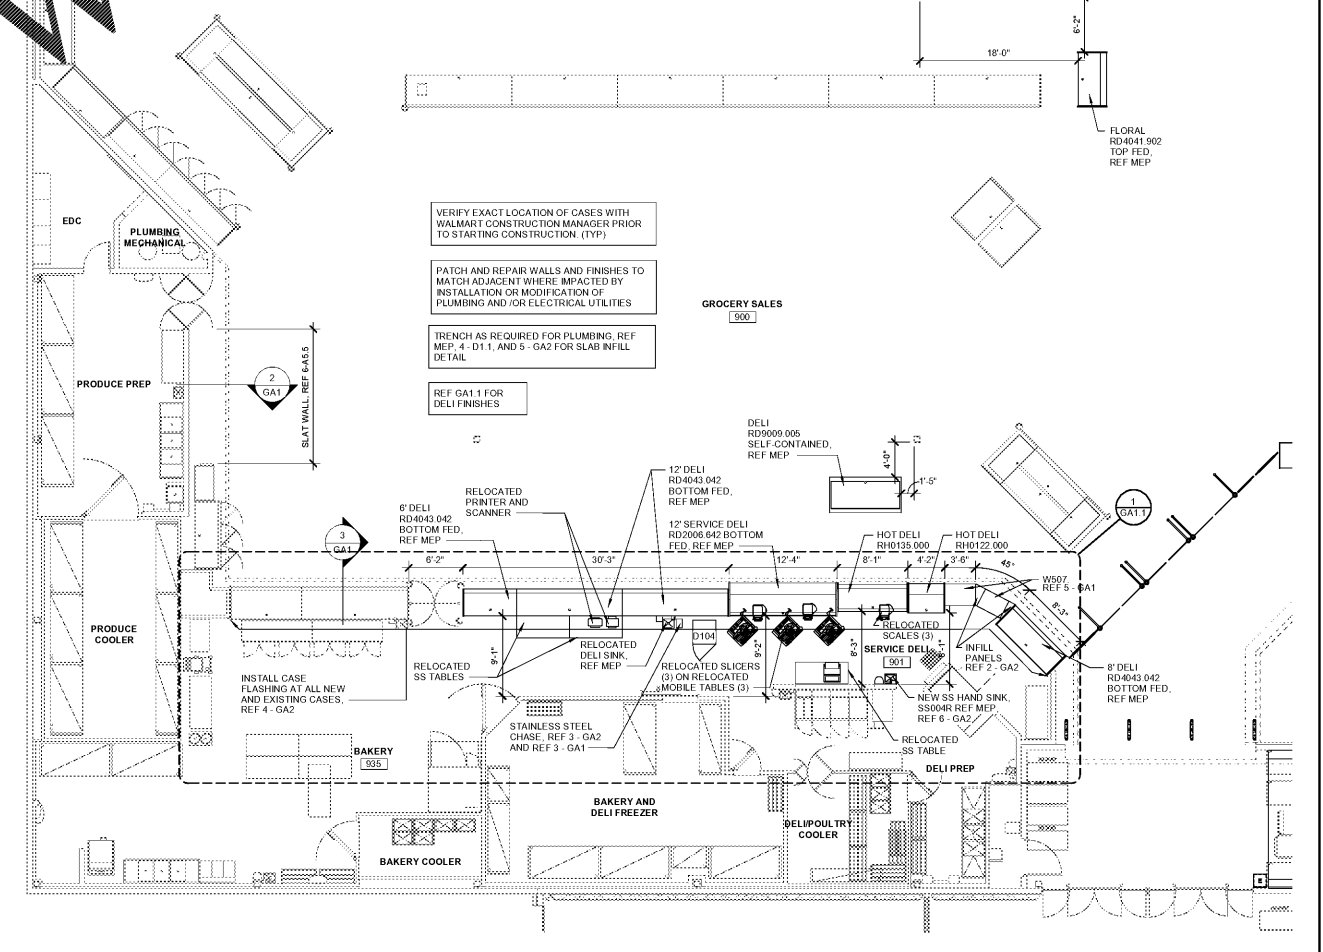

**1 FRONT GROCERY FLOOR PLAN**  
1/8" = 1'-0"

- ### SHEET NOTES
- STUD WALL DIMENSIONS ARE TO THE FACE OF THE STUDS.
  - ROUTE ALL UTILITY SERVICE LINES (PIPES AND CONDUIT) WITHIN STUD WALLS WHEREVER POSSIBLE. ON COOLER/FREEZER PANELS IN FOOD PREP AREAS WHERE UTILITIES MUST BE EXPOSED, CONTRACTOR TO HAVE THE OPTION OF THE FOLLOWING:
    - SURFACE MOUNT UTILITIES WITH NON-CORROSIVE ANCHORS. SEAL BOTH SIDES OF PIPE/CONDUIT TO PANEL CONTINUOUSLY WITH SEALANT.
    - INSTALL UTILITIES 1/2" OFF FACE OF PANEL TO ALLOW FOR CLEANING. USE ONLY NON-CORROSIVE MATERIALS FOR SPACERS AND ANCHORS.
    - COVER UTILITIES WITH 20 GAUGE STAINLESS STEEL BENT PLATES MOUNTED TO WALL WITH NON-CORROSIVE ANCHORS. APPLY CONTINUOUS SEALANT ALONG EDGES AND JOINTS.
  - PROVIDE CONT USA APPROVED SEALANT AT ALL JOINTS BETWEEN MATERIALS ON WALLS AND FLOORS IN FOOD PREPARATION COOLER AND FREEZER AREAS.
  - NOT USED.
  - PROPER INSTALLATION OF JOINT SEALANTS IS CRITICAL TO MEETING WALMART QUALITY ASSURANCE STANDARDS AND SPECIFICATIONS. REFERENCE SECTION 07900 FOR SEALANT SCHEDULE.
  - ALL JOINTS BETWEEN DISSIMILAR MATERIALS SHALL BE SEALED AS REQUIRED FOR A COMPLETE AND PROPER INSTALLATION, REGARDLESS OF WHETHER SHOWN ON THE DRAWINGS OR INDICATED IN THE SPECIFICATIONS. SUCH JOINTS NOT SHOWN OR SCHEDULED SHALL BE SEALED WITH SEALANTS AS RECOMMENDED BY THE MANUFACTURER FOR THE SPECIFIC APPLICATION.
  - INTERIOR SEALANTS USED IN FOOD PREPARATION AREAS SHALL MEET THE REQUIREMENTS FOR USE IN USDA REGULATED FACILITIES.
  - PROVIDE STEEL CLOSURE PANELS AT ALL VERTICAL GAPS AND HORIZONTAL GAPS 5/2" OR LOWER BETWEEN REFRIGERATED CASES, WALLS AND/OR EQUIPMENT.
  - COORDINATE REMOVAL AND DISPOSAL OF EXISTING REFRIGERATED CASES AND FIXTURES WITH INSTALLATION OF NEW REFRIGERATED CASES AND FIXTURES. EXISTING REACH-IN FROZEN CASES TO BE RELOCATED OR REMOVED SHALL BE USED ON A TEMPORARY BASIS DURING CONSTRUCTION OF NON-SERVICE SEAFOOD AREA. TEMPORARY CASES SHALL BE REMOVED ONCE THE NEW CASES ARE DELIVERED AND OPERATIONAL.
  - DIMENSIONS OF REFRIGERATED CASES ARE TO THE OUTERMOST POINTS OF THE CASE'S ENDCAPS AND BUMPERS ARE CONSIDERED PART OF THE CASE, WHERE THEY OCCUR. DIMENSIONS ON THE FIXTURE PLANS ARE FOR LAYOUT AND OWNER. FURNISHED ITEMS ONLY AND ARE NOT TO BE USED FOR LOCATION OF WALLS AND OTHER CONTRACTOR-BUILT ITEMS.
  - ALL NEW (NON-MOVEABLE) EQUIPMENT INCLUDING SINKS, OVENS, AND REFRIGERATED EQUIPMENT SHALL BE SET IN A BED OF SEALANT WITH EXCESS REMOVED. MOVEABLE EQUIPMENT SHALL NOT BE SEALED.
  - ALL COOLER BOX MODIFICATIONS TO BE PERFORMED BY COOLER/FREEZER MANUFACTURER. RELATED SLAB WORK BY GC.
  - NOT USED.
  - NOT USED.
  - NOT USED.
  - NOT USED.

- ### 901 SALES
- WALLS**
- GYM. PAINT P131 TO CEILING OR EXPOSED STRUCTURE UNO. ALL P131 SCOT AND DBS BASE UNO. EXTEND 1/2" TO BASE AT EXPOSED WALL TO NEAREST HANDISE RACK. REF 2-AS 5
  - CMU. PAINT P131 TO CEILING, OR EXPOSED STRUCTURE UNO. WHERE BASE IS EXISTING, IT IS ETR.
- FLOOR**
- REF FLOOR FINISH PLAN.
- CEILING**
- REF SHEET SA1 FOR CEILING SCHEDULE.

- ### 901 SERVICE DELI, 905 BAKERY
- WALLS**
- FRP & TILE. SPOT REPLACE DAMAGED WALL FINISHES. REF SHEET SA1 FOR BID ALLOWANCE.
  - BASE. ETR. SPOT REPLACE DAMAGED WALL BASE. REF SHEET SA1 FOR BID ALLOWANCE.
- FLOOR**
- ETR. SPOT REPLACE DAMAGED FLOORING. REF SHEET SA1 FOR BID ALLOWANCE.
- CEILING**
- REF SHEET SA1 FOR CEILING SCHEDULE.

- VERIFY EXACT LOCATION OF CASES WITH WALMART CONSTRUCTION MANAGER PRIOR TO STARTING CONSTRUCTION (TYP)
- PATCH AND REPAIR WALLS AND FINISHES TO MATCH ADJACENT WHERE IMPACTED BY INSTALLATION OR MODIFICATION OF PLUMBING AND/OR ELECTRICAL UTILITIES
- TRENCH AS REQUIRED FOR PLUMBING, REF MEP 4-D1.1, AND 5-GA2 FOR SLAB INFILL DETAIL
- REF GA1 FOR DELI FINISHES

### GROCERY SALES

ARCHITECT OF RECORD:  
**JOHN P. FRANK**  
 815 N. WILSON AVE  
 ATLANTA, GA 30308  
 www.brr.com  
 TEL: 404-525-9095  
 FAX: 404-525-9044

---

STIPULATION FOR REUSE:  
 THIS DRAWING IS THE PROPERTY OF BRR CONSULTANTS. IT IS TO BE USED ONLY FOR THE PROJECT AND SITE SPECIFICALLY IDENTIFIED HEREON. NO PART OF THIS DRAWING IS TO BE REPRODUCED, COPIED, EITHER WHOLLY OR IN PART, OR TRANSMITTED IN ANY FORM OR BY ANY MEANS, ELECTRONIC OR MECHANICAL, INCLUDING PHOTOCOPYING, RECORDING, OR BY ANY INFORMATION STORAGE AND RETRIEVAL SYSTEM, WITHOUT THE WRITTEN PERMISSION OF BRR CONSULTANTS. ANY REUSE OF THIS DRAWING FOR ANY OTHER PROJECT OR SITE WITHOUT THE WRITTEN PERMISSION OF BRR CONSULTANTS SHALL BE CONSIDERED TO BE A VIOLATION OF THE TERMS OF THIS AGREEMENT.

---

CONSULTANTS

---

**WALMART**  
 ATLANTA (GRESHAM), GA  
 2427 GRESHAM RD SE 30316  
 STORE NO. 03709-233  
 JOB NUMBER: 9645888 | PHOTO: 185

2021 SPRB-R

---

ISSUE BLOCK

NO.	DESCRIPTION	DATE

---

CHECKED BY: MED  
 DRAWN BY: MED  
 PHOTO CYCLE: 10/30/20  
 DOCUMENT DATE: 11/20/20

---

NOT FOR CONSTRUCTION

---

FRONT GROCERY PLAN

---

SHEET: **GA1**