



EXTERIOR FINISH SCHEDULE

MARK	DESCRIPTION	MANUFACTURER	PRODUCT	COLOR	FINISH	REMARKS
EIF-1	E.I.F.S.	STO	STO EIFS SYSTEM	MATCH PPG 'FOG'		
EIF-2	E.I.F.S.	STO	STO EIFS SYSTEM	MATCH PPG 'KNIGHTS ARMOR'		
STF-1	STOREFRONT	KAWNEER	TRIFAB VG 451T	CHARCOAL	PERMAFLUOR	REF A6.1 FOR ELEVS.
BRM-1	BREAK METAL		BREAK METAL	MATCH STOREFRONT	PERMAFLUOR	
MTL-1	PREF. MTL. COPING	DURALAST	COPING	SEE ELEVATIONS	KYNAR	
MTL-2	PREF. MTL. CANOPY	API INC.	PREF. MTL. CANOPY	MATCH STOREFRONT	MATCH STOREFRONT	
MTL-3	METAL WALL PANELS	MBCI	SHADOW RIB	MATCH STOREFRONT		


NOTES:
SUBMIT PRODUCT LINE AND FULL RANGE OF MANUFACTURER'S COLORS FOR OWNER'S APPROVAL.

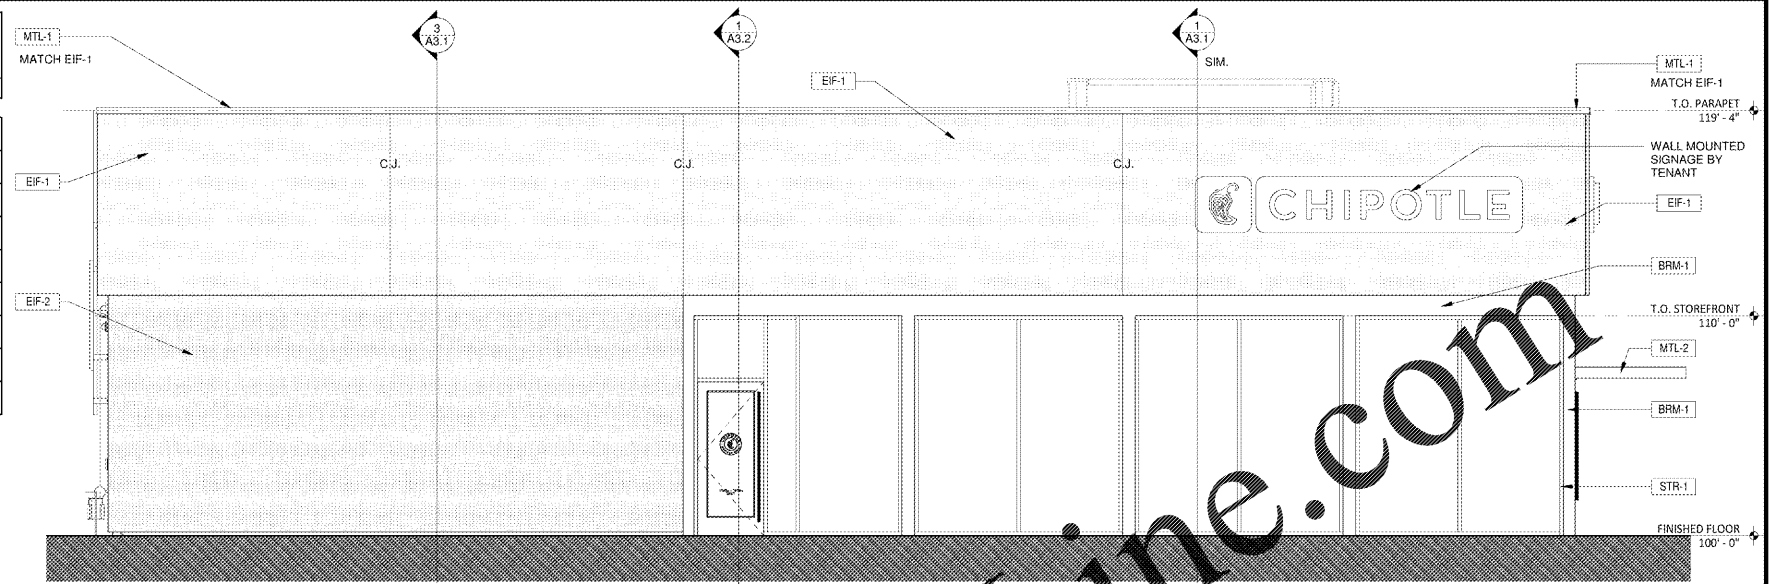


4 SIDE ELEVATION
1/4" = 1'-0"

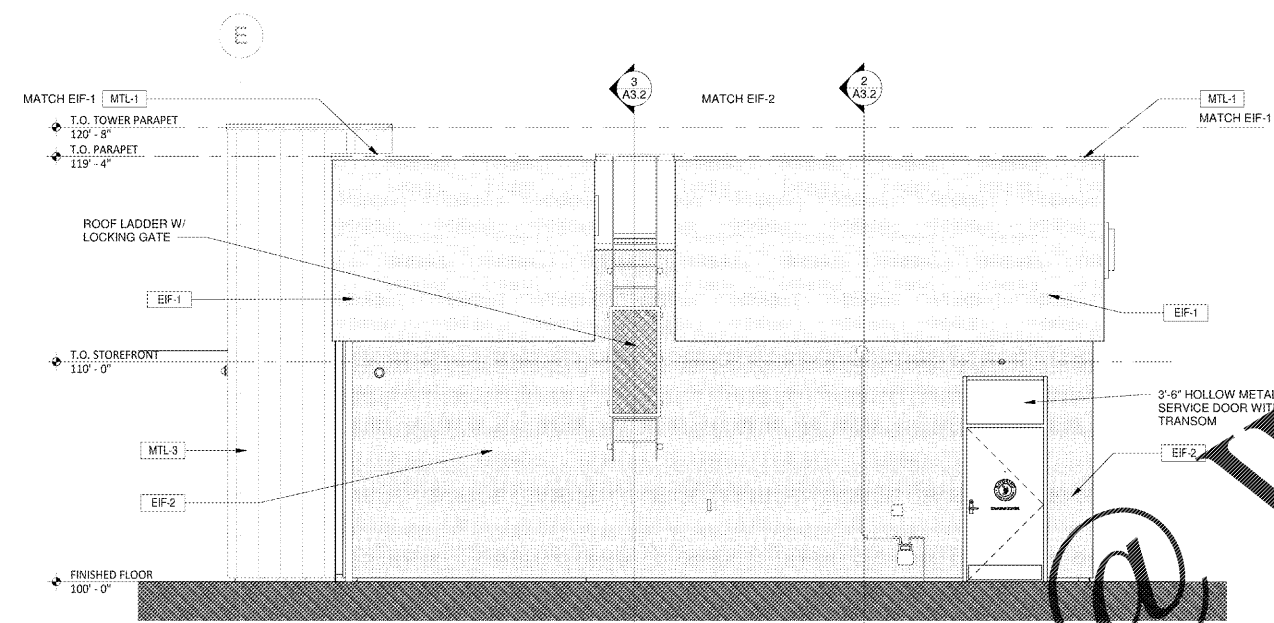

3 REAR ELEVATION
1/4" = 1'-0"

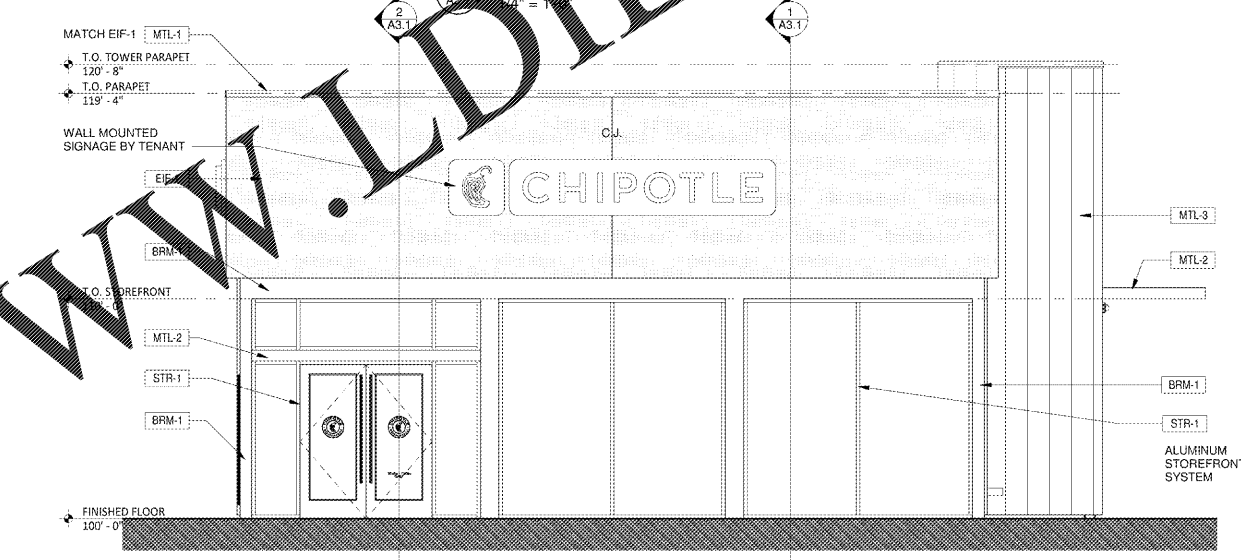

2 FRONT ELEVATION
1/4" = 1'-0"

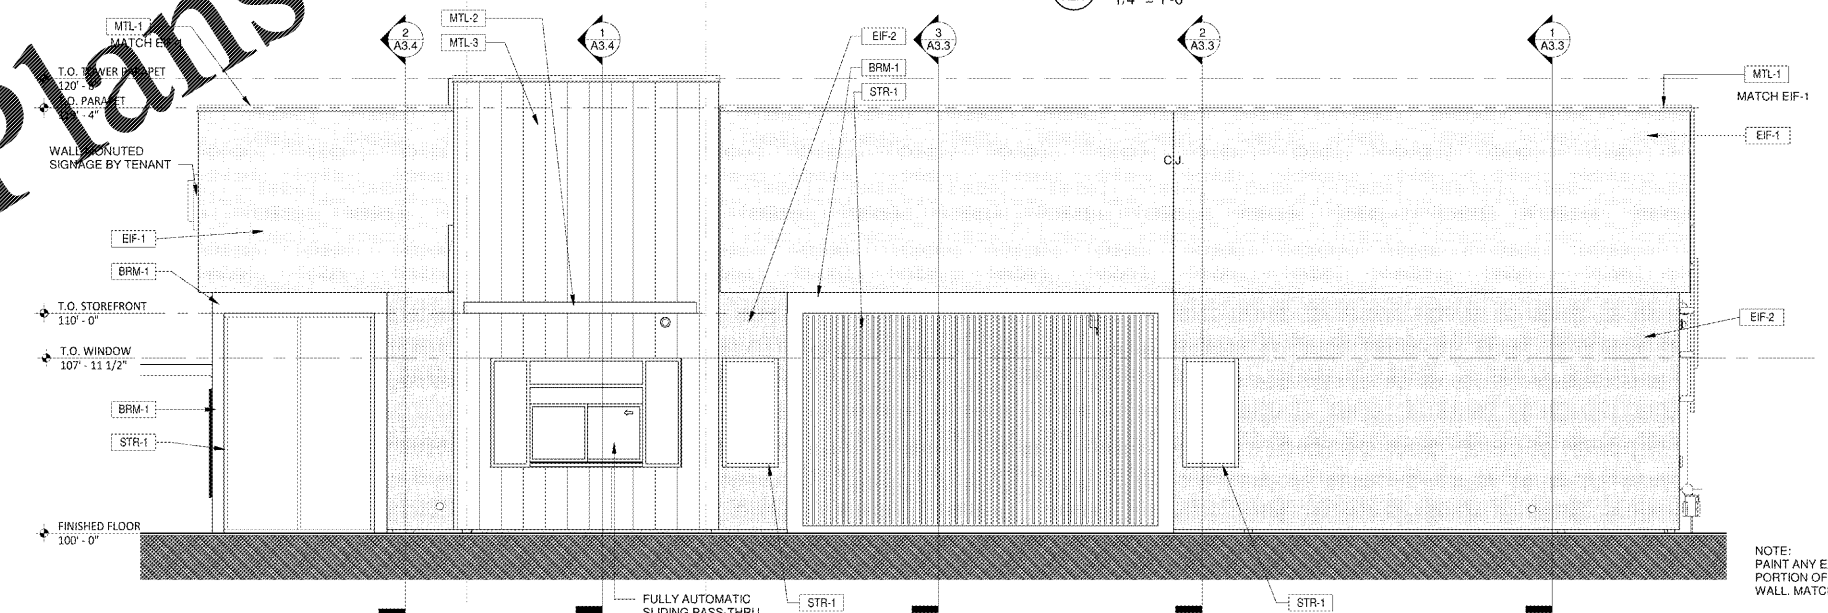

1 SIDE ELEVATION
1/4" = 1'-0"

NOTE:
PAINT ANY EXPOSED
PORTION OF FOUNDATION
WALL. MATCH EIF-2

Order Plans @

WWW.LDIDLINE.COM

ROBERTSON LOIA ROOF
ARCHITECTS & ENGINEERS
3460 Preston Ridge Road, Suite 275 - Alpharetta, GA. 30005
770.674.2600 / www.rlrc.com



CHIPOTLE AT CARTERSVILLE
405 E. MAIN STREET
CARTERSVILLE, GA 30121

REVISIONS

SHEET TITLE
ELEVATIONS

DATE
12/30/20

PROJECT NUMBER
19303

SHEET NUMBER
A2.1