



3 WALL SECTION  
3/4" = 1'-0"

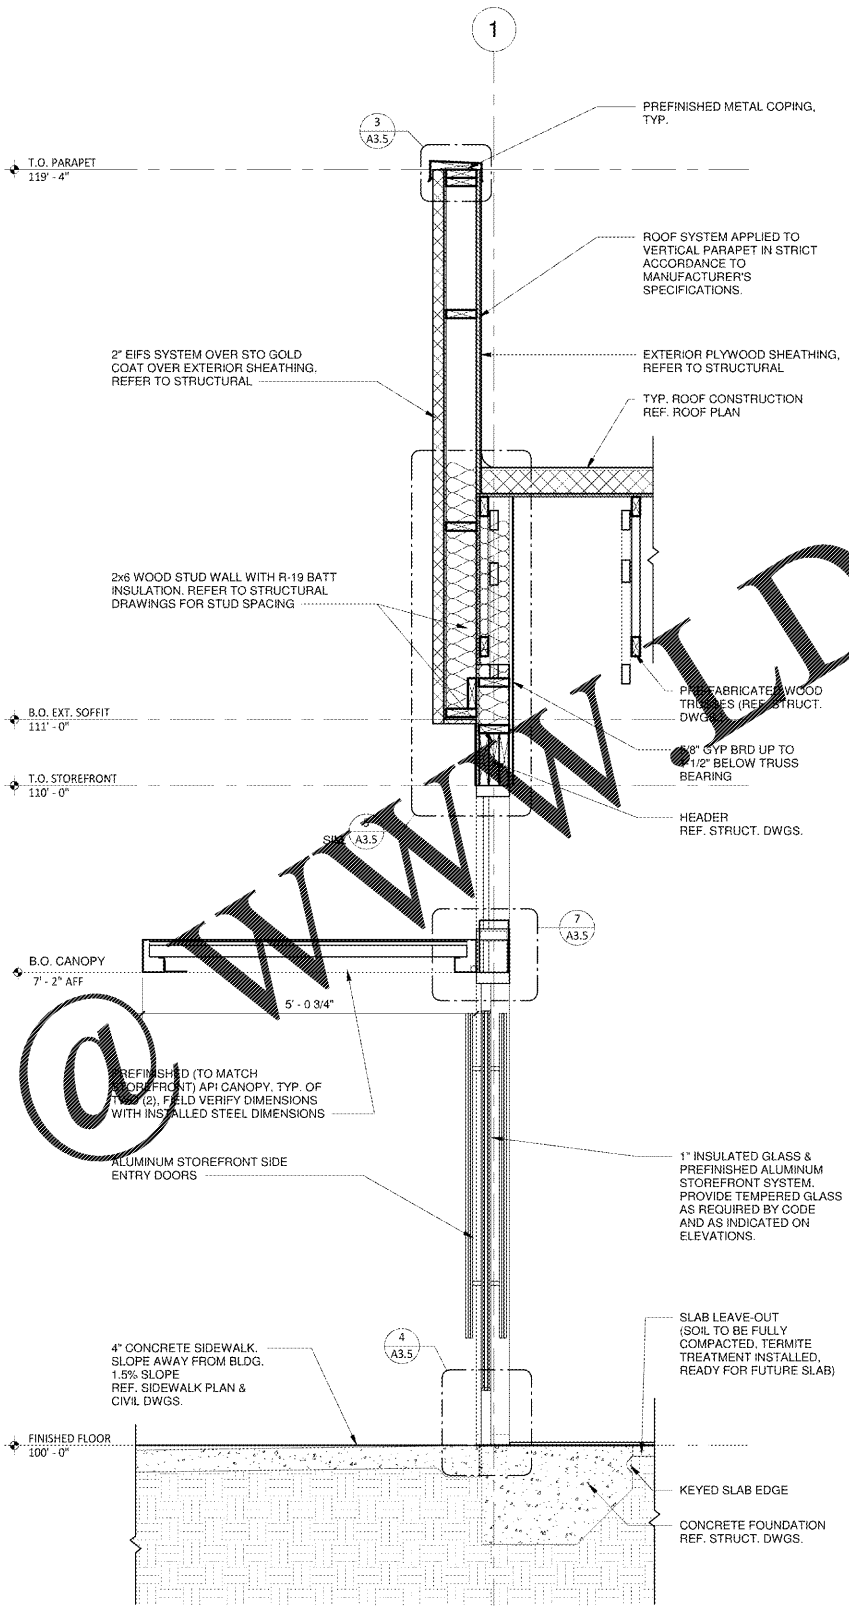

2 WALL SECTION  
3/4" = 1'-0"

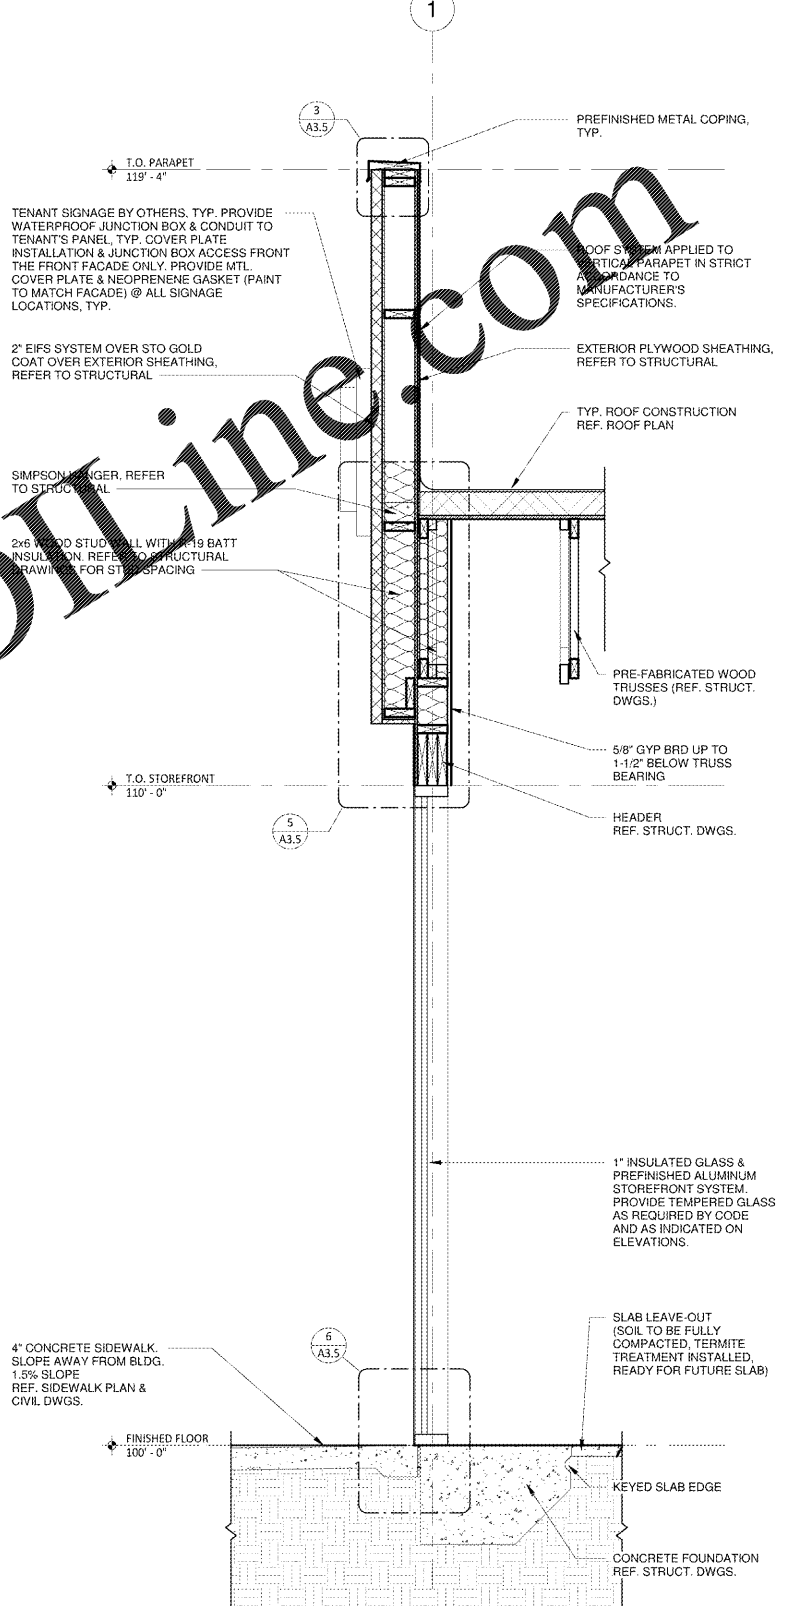

1 WALL SECTION  
3/4" = 1'-0"

Order Plans @

WWW.DIline.com



CHIPOTLE AT CARTERSVILLE  
405 E. MAIN STREET  
CARTERSVILLE, GA. 30121

REVISIONS

WALL SECTIONS

DATE: 12/30/20  
PROJECT NUMBER: 19303  
SHEET NUMBER: A3.1