



3 WALL SECTION  
3/4" = 1'-0"

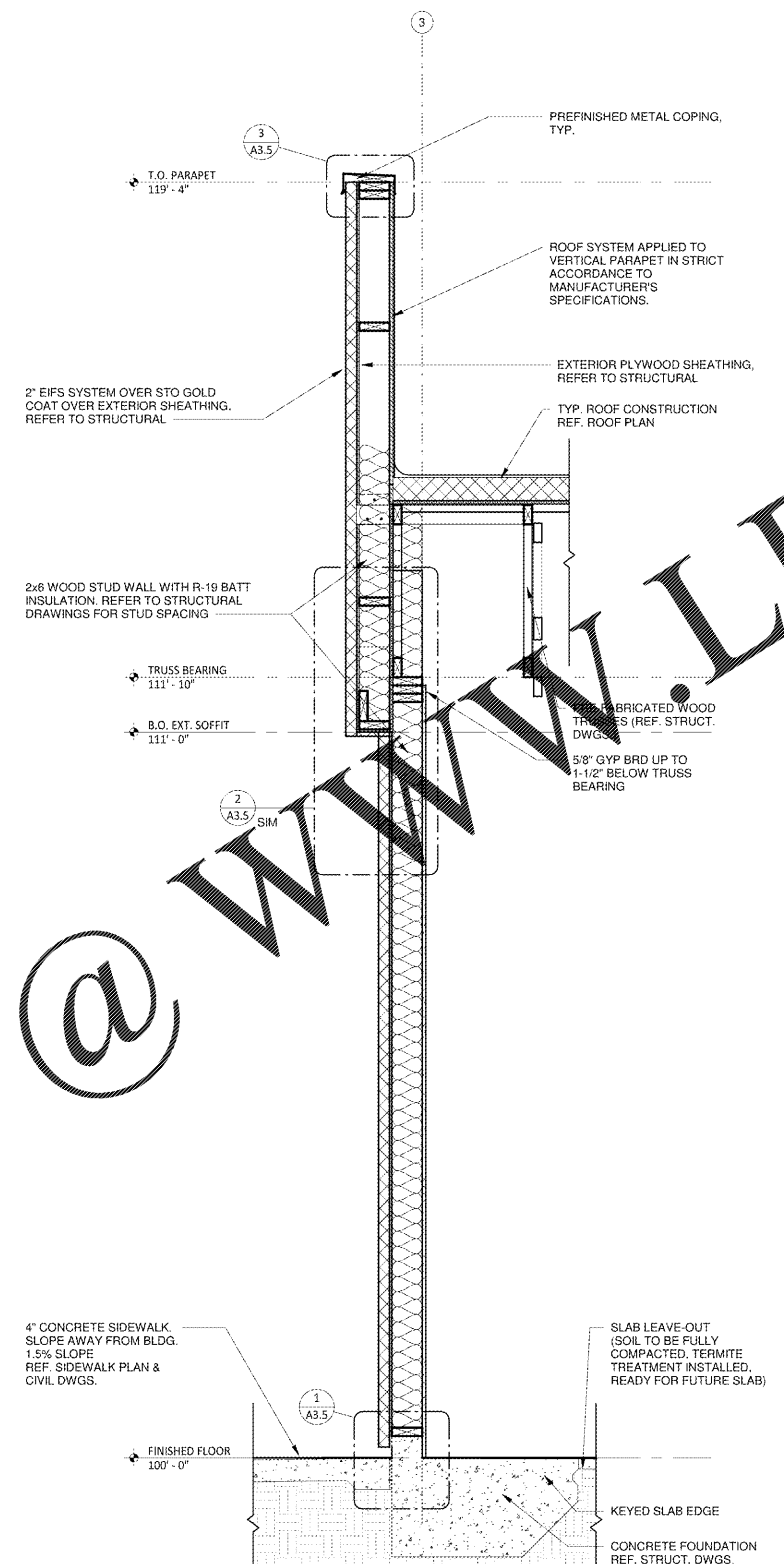

2 WALL SECTION  
3/4" = 1'-0"

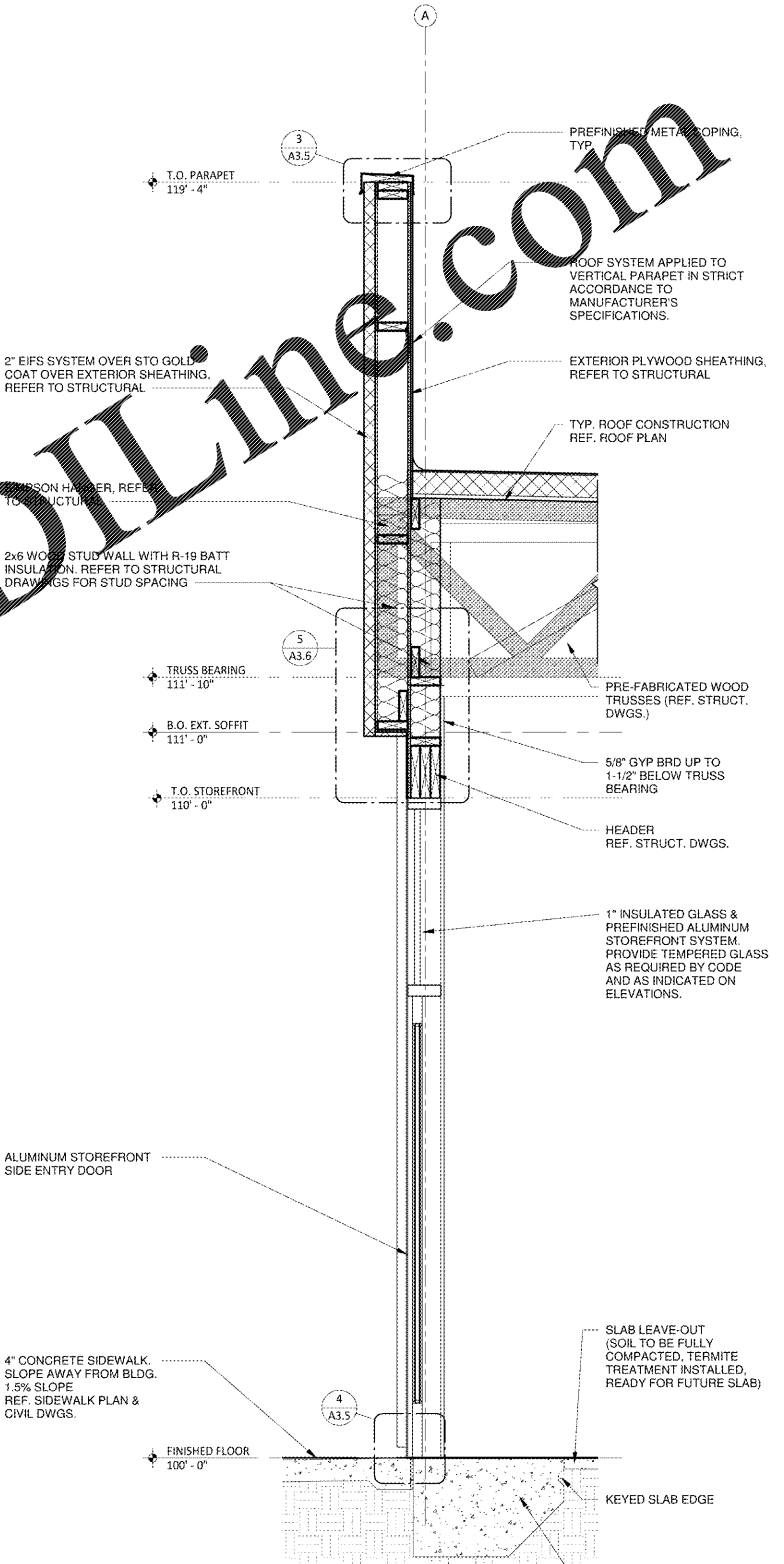

1 WALL SECTION  
3/4" = 1'-0"

Order Plans @ [www.LDILine.com](http://www.LDILine.com)



**CHIPOTLE AT CARTERSVILLE**  
405 E. MAIN STREET  
CARTERSVILLE, GA. 30121

REVISIONS

**WALL SECTIONS**

DATE: 12/30/20  
PROJECT NUMBER: 19303  
SHEET NUMBER: A3.2