



3 WALL SECTION  
3/4" = 1'-0"

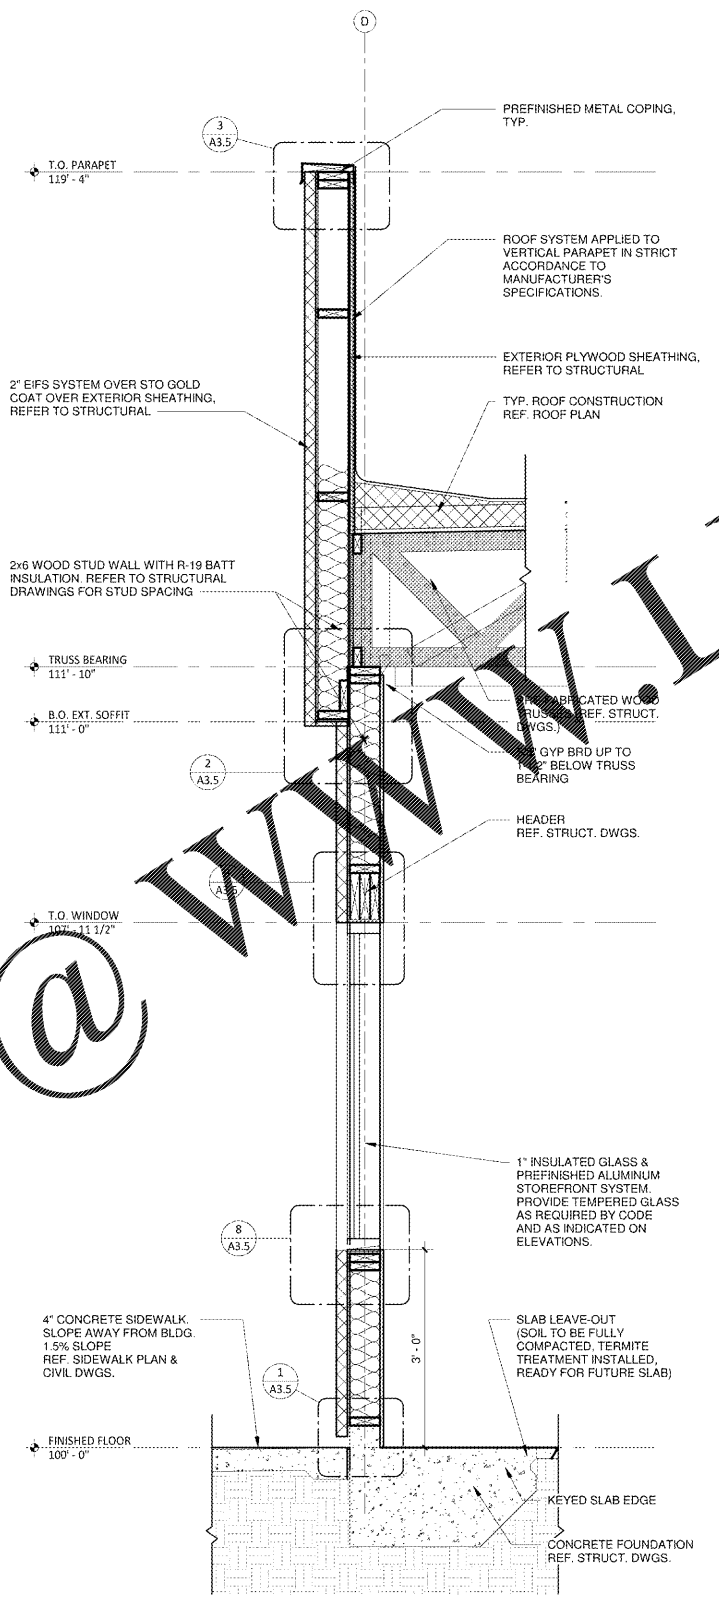

2 WALL SECTION  
3/4" = 1'-0"

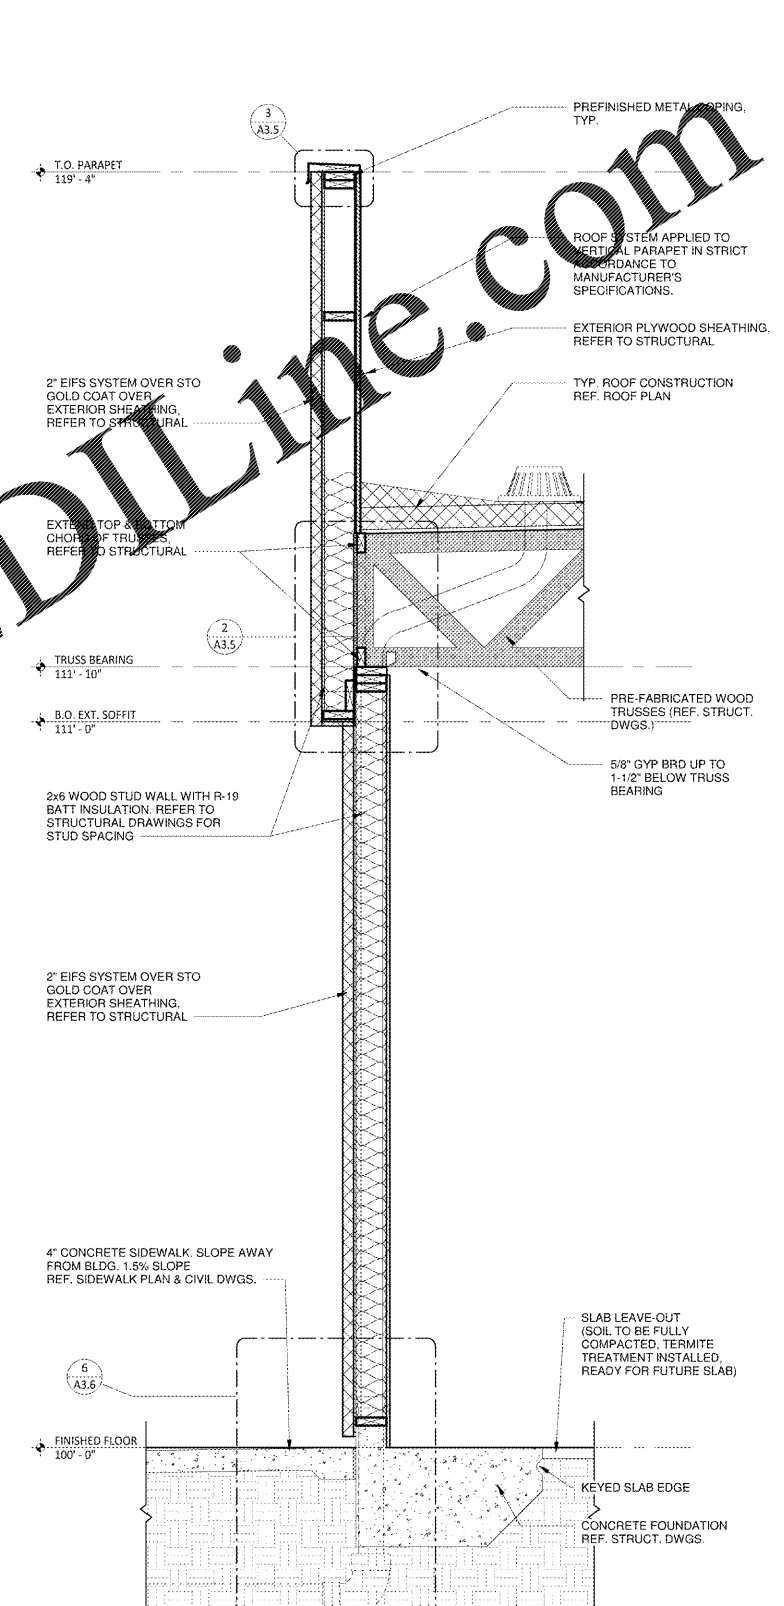

1 WALL SECTION  
3/4" = 1'-0"

Order Plans @ www.LDILine.com



**CHIPOTLE AT CARTERSVILLE**  
 405 E. MAIN STREET  
 CARTERSVILLE, GA. 30121

REVISIONS

SHEET TITLE  
**WALL SECTIONS**

DATE  
 12/30/20

PROJECT NUMBER  
 19303

SHEET NUMBER  
**A3.3**