


Order Plans @ www.1D1line.com

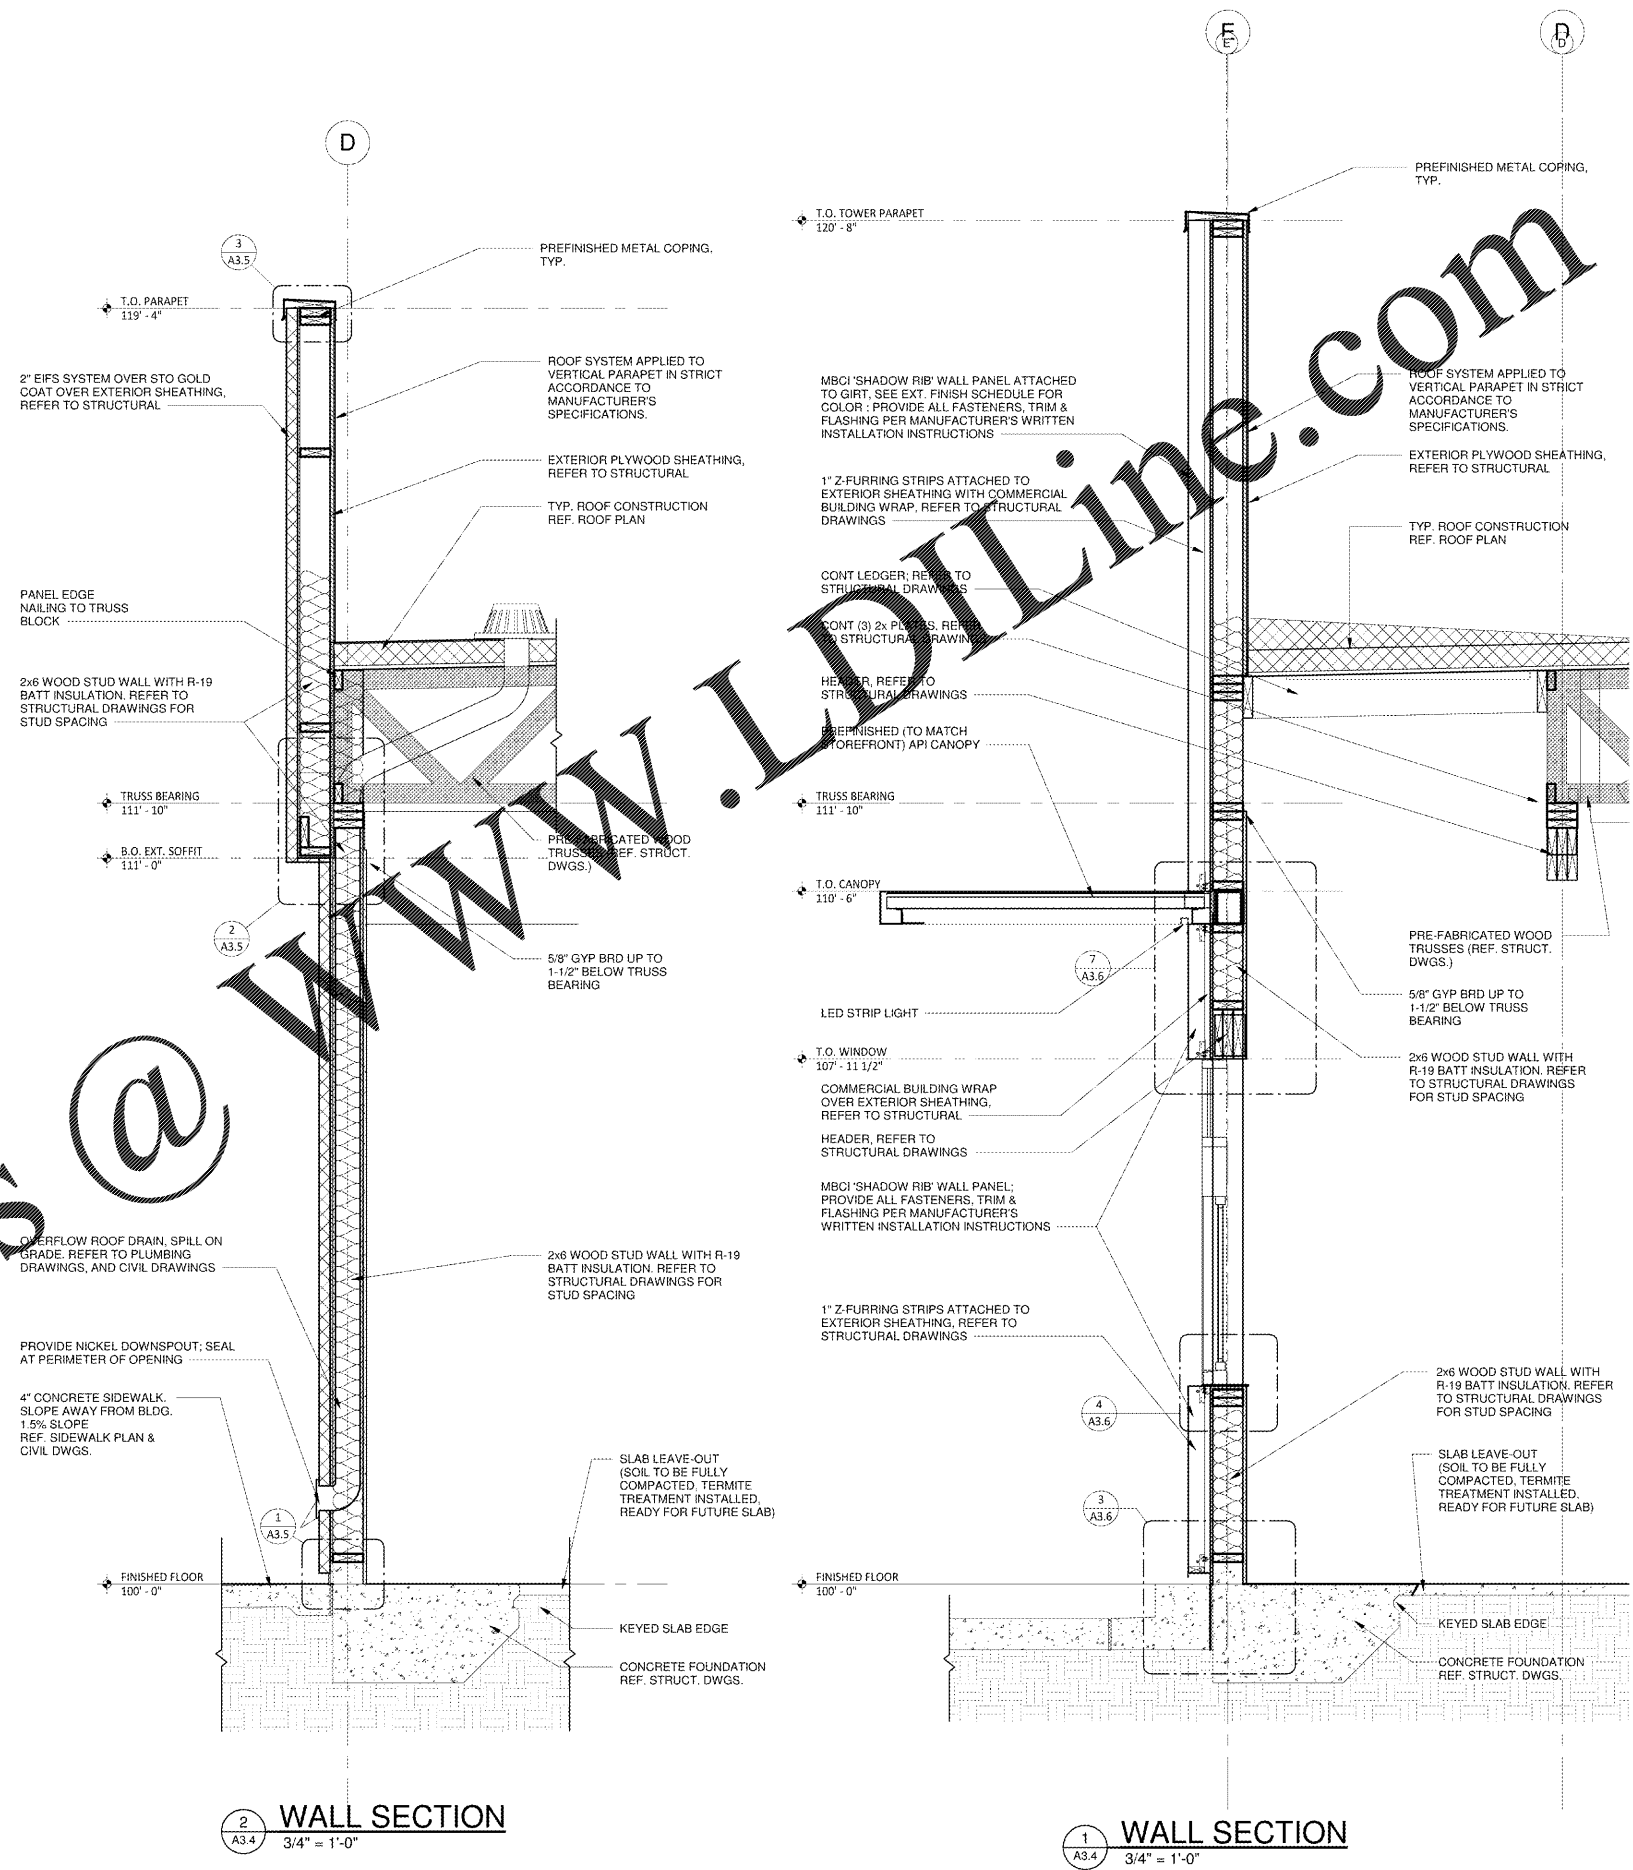

2 WALL SECTION
3/4" = 1'-0"

1 WALL SECTION
3/4" = 1'-0"



CHIPOTLE AT CARTERSVILLE
 405 E. MAIN STREET
 CARTERSVILLE, GA. 30121

REVISIONS

WALL SECTIONS

DATE: 12/30/20

PROJECT NUMBER: 19303

SHEET NUMBER: A3.4