


ROAD WIDENING TYPICAL SECTION - URBAN CURB & GUTTER

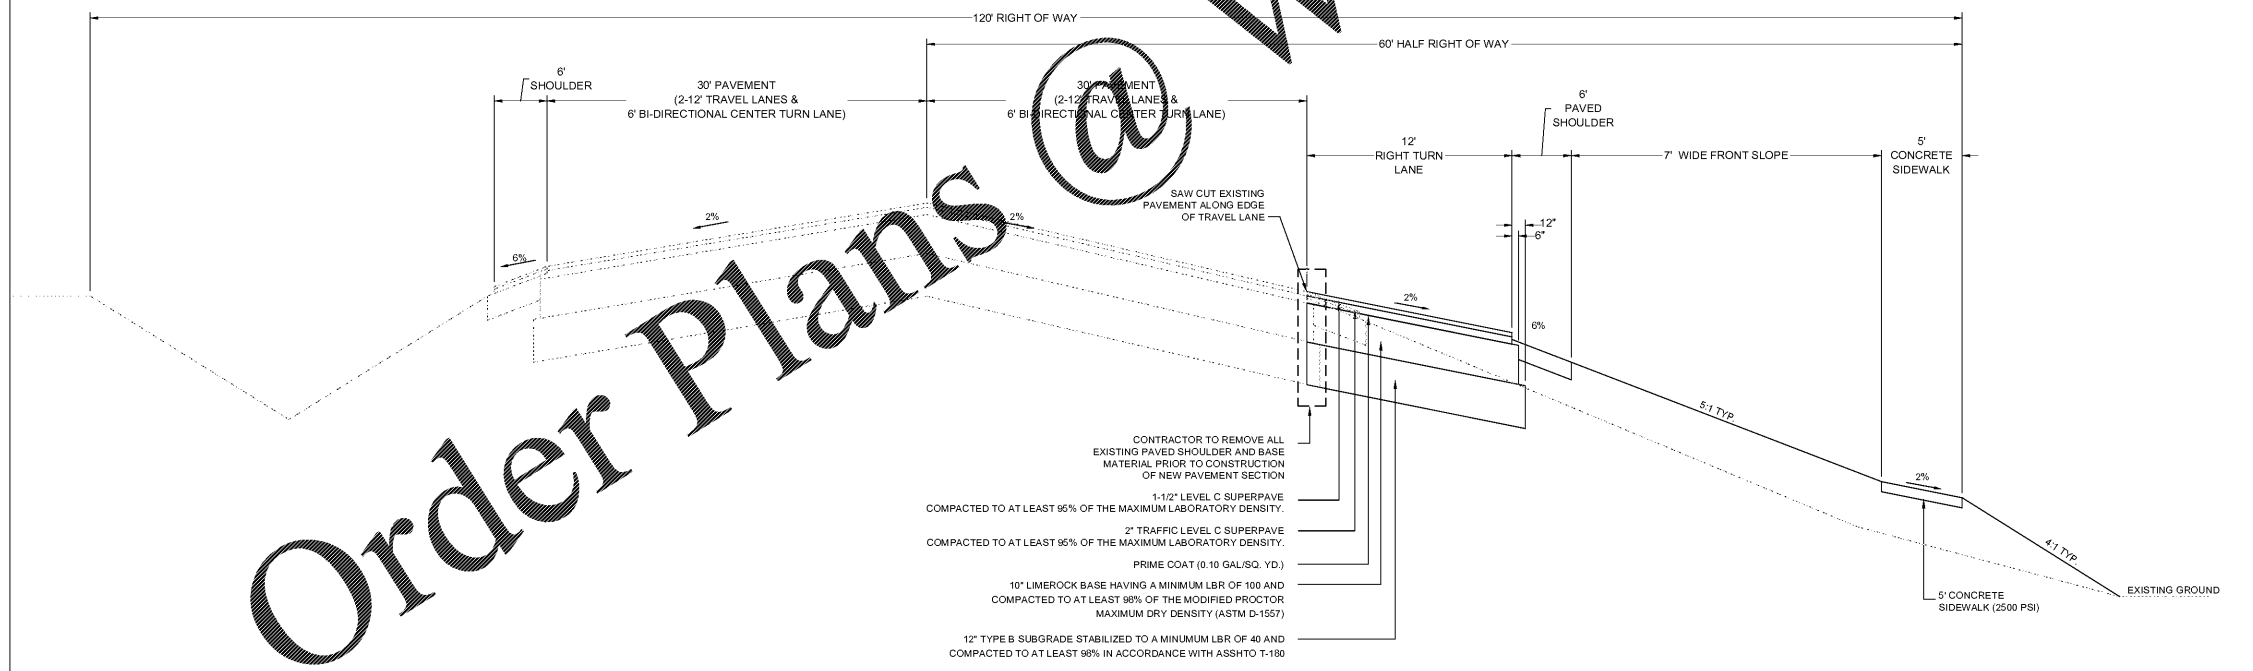

ROAD WIDENING TYPICAL SECTION - RURAL SWALE

Order Plans

WWW.LDILine.com



REVISION DESCRIPTION:	
DATE:	
DESIGNED BY: PM	
DRAWN BY: WPD	
CHECKED BY: PM	
DATE: 11-3-20	
ENGINEER'S CERTIFICATION:	
MASTROSERIO ENGINEERING, INC. CIVIL * ENVIRONMENTAL * SITE DESIGN 170 SE 32ND PLACE Ocala, FL 34471 PH: (352)433-2185 PAOLO@MASTROSERIOENG.COM	
DATE: PAOLO MASTROSERIO P.E. 58881 MASTROSERIO ENGINEERING, INC. C.A.#26159 170 SE 32ND PLACE Ocala, FL 34471	
PROJECT: 7-ELEVEN SE MARICAMP RD - MAJOR SITE PLAN MARION COUNTY, FL SEC. 08, TWP. 16, RGE. 23	
TITLE: TYPICAL SECTIONS	
SCALE: 1" = 20'	
JOB#: 20-05	
SHEET C11 OF 11	