


File Name: N:\D062\4045230 - CHARLOTTE, NC\DOCS\CAD\111 - ROOF FRAMING PLAN DWG Author: TOWLE, BRENDON Plot Date: 2/12/2021

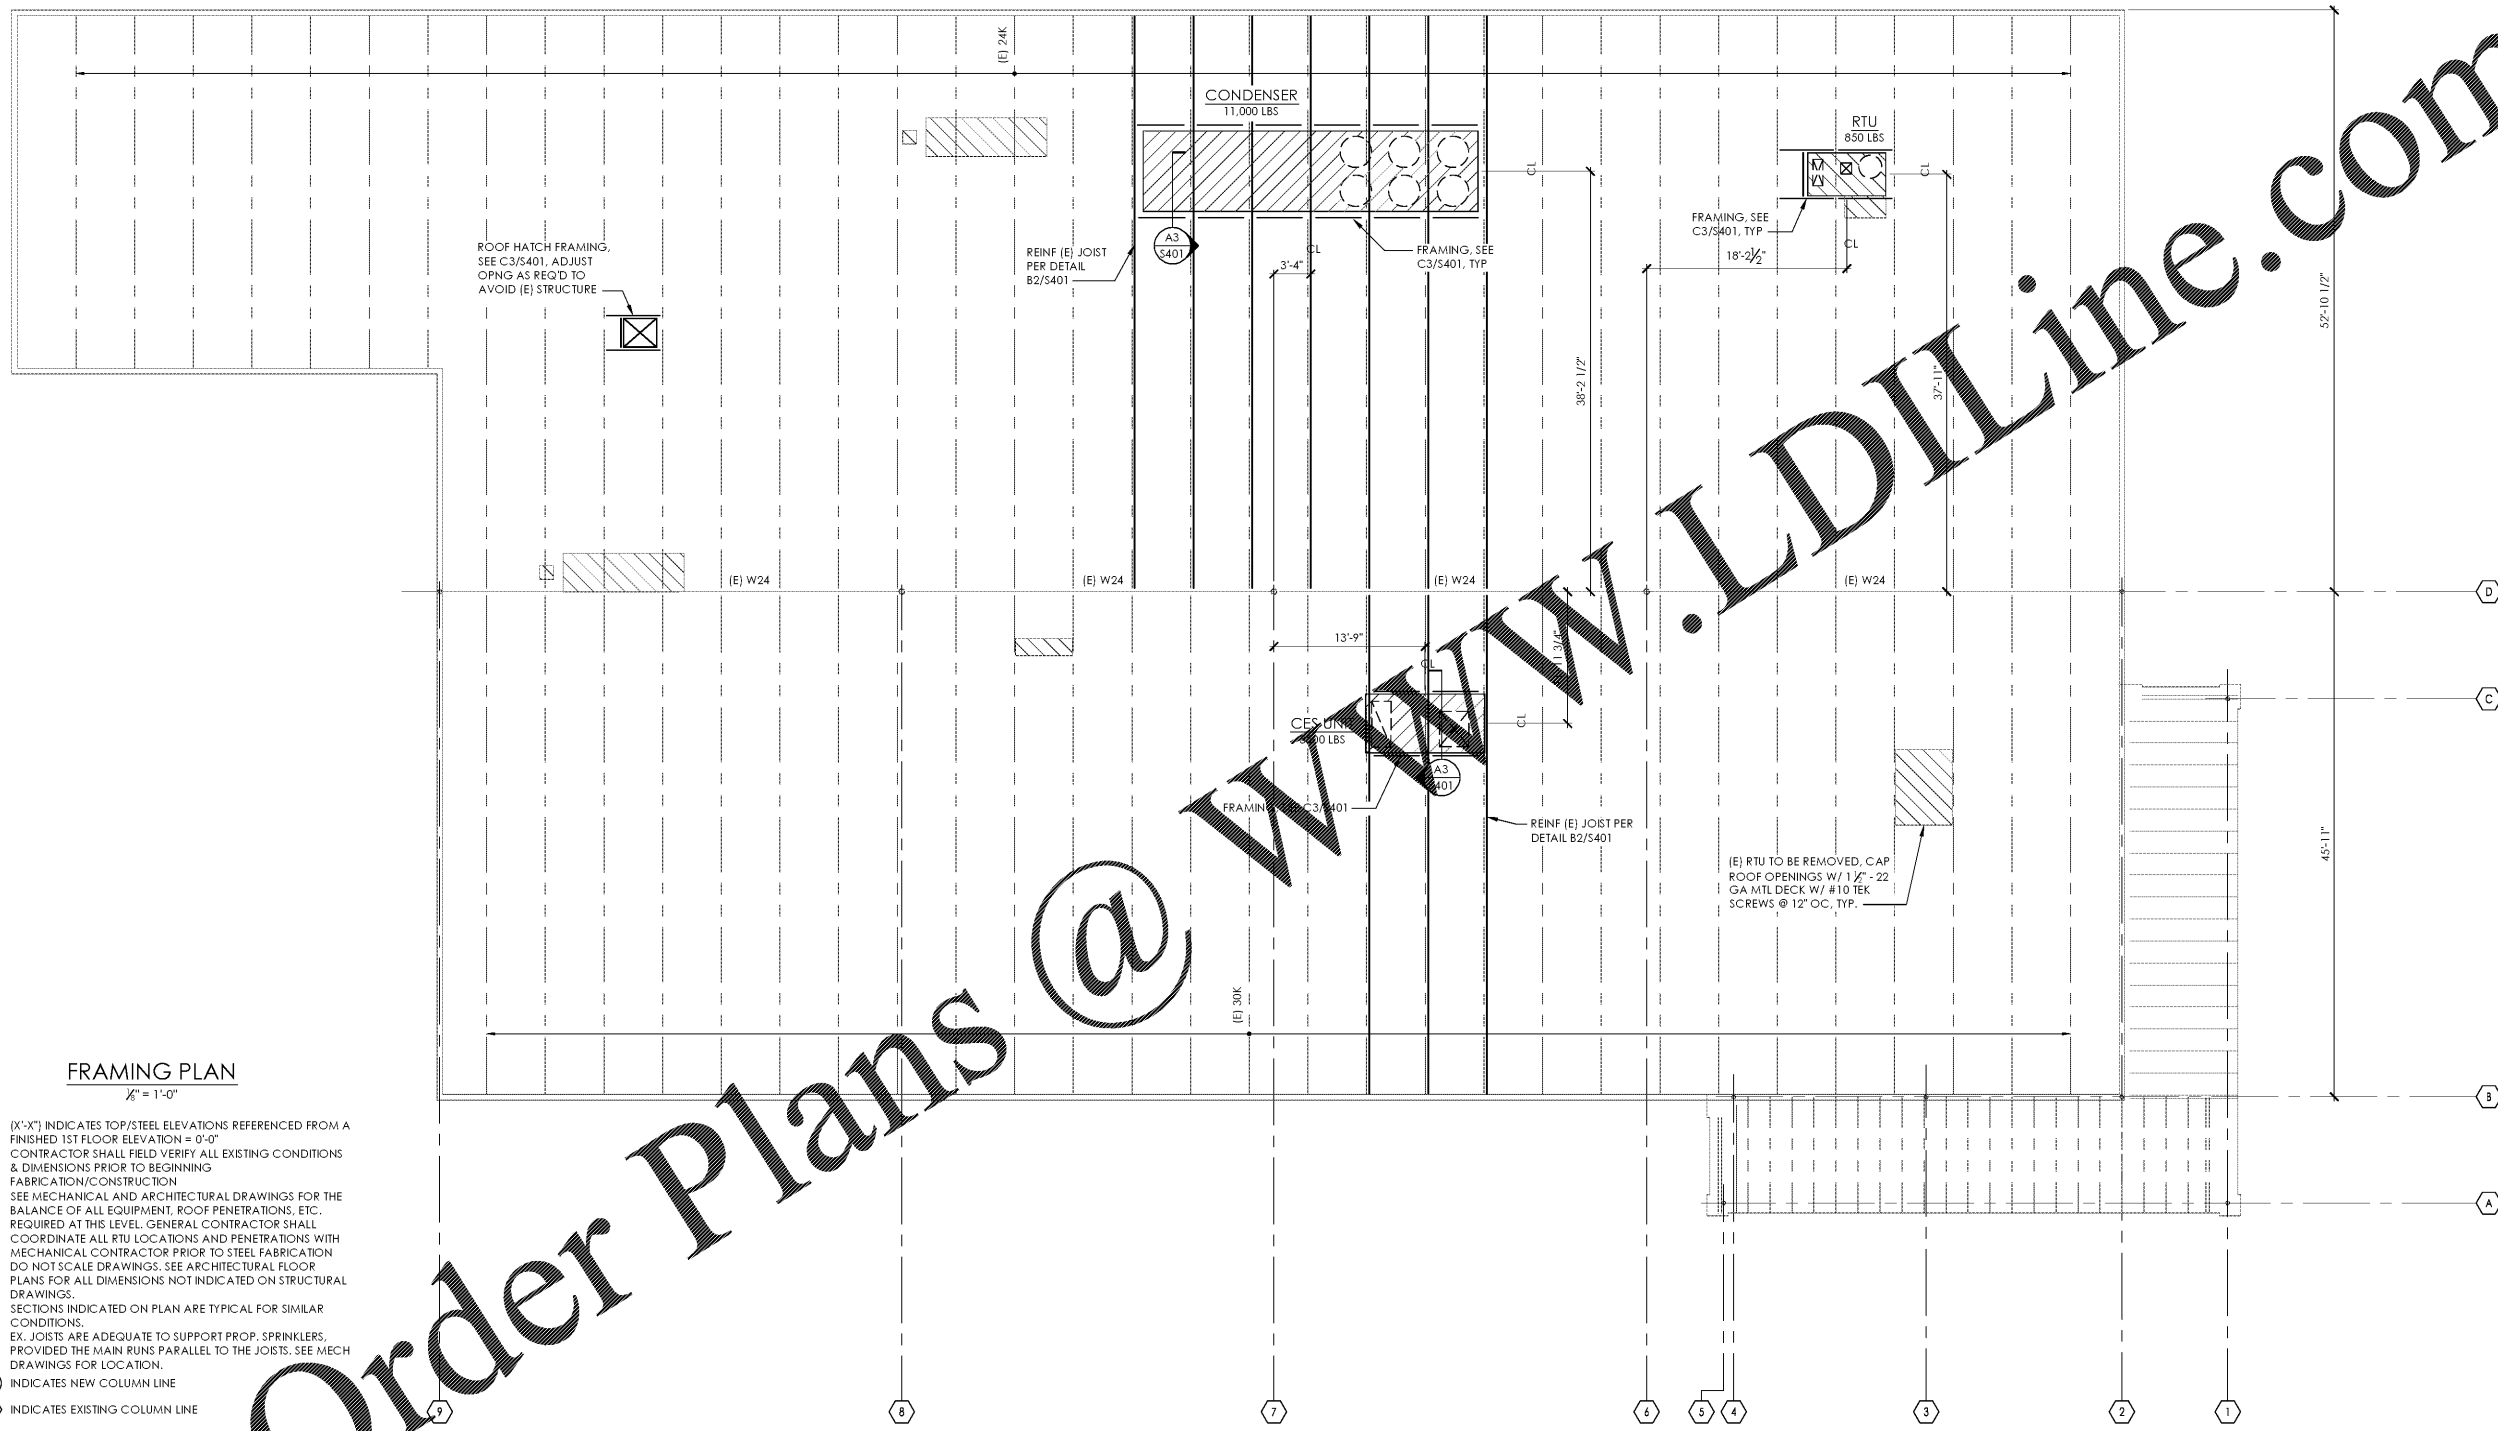

FRAMING PLAN
1/8" = 1'-0"

1. (X-X') INDICATES TOP/STEEL ELEVATIONS REFERENCED FROM A FINISHED 1ST FLOOR ELEVATION = 0'-0"
 2. CONTRACTOR SHALL FIELD VERIFY ALL EXISTING CONDITIONS & DIMENSIONS PRIOR TO BEGINNING FABRICATION/CONSTRUCTION
 3. SEE MECHANICAL AND ARCHITECTURAL DRAWINGS FOR THE BALANCE OF ALL EQUIPMENT, ROOF PENETRATIONS, ETC. REQUIRED AT THIS LEVEL. GENERAL CONTRACTOR SHALL COORDINATE ALL RTU LOCATIONS AND PENETRATIONS WITH MECHANICAL CONTRACTOR PRIOR TO STEEL FABRICATION
 4. DO NOT SCALE DRAWINGS. SEE ARCHITECTURAL FLOOR PLANS FOR ALL DIMENSIONS NOT INDICATED ON STRUCTURAL DRAWINGS.
 5. SECTIONS INDICATED ON PLAN ARE TYPICAL FOR SIMILAR CONDITIONS.
 6. EX. JOISTS ARE ADEQUATE TO SUPPORT PROP. SPRINKLERS, PROVIDED THE MAIN RUNS PARALLEL TO THE JOISTS. SEE MECH DRAWINGS FOR LOCATION.
- (X) INDICATES NEW COLUMN LINE
(X) INDICATES EXISTING COLUMN LINE

Order Plans @ WWW.LDILine.com

Issued:	Date:
A Client Review Set	01/21/21
B Permit Set	02/03/21
C Bid Set	02/12/21
D	

Revisions:	Date:
1	
2	
3	
4	
5	
6	
7	
8	
9	

DO NOT SCALE PLANS
Copying, Printing, Software and other processes required to produce these prints on stretch or shrink the actual paper or layout. Therefore, scaling of this drawing may be inaccurate. Contact ms consultants with any need for additional dimensions or clarifications.




ms consultants, inc.
engineers, architects, planners
5444 Wade Park Blvd.
Suite 160
Raleigh, NC 27607-4299
phone 919.772.5565
fax 919.779.2308

DRAWN BY: MLU
REVIEWED BY: DMS

Seal ENGINEER FIRM LICENSE #C-3239

PROFESSIONAL OF RECORD:
CRAIG E. METZGER No. 044723
EXP. DATE: 12/31/21



ALDI Inc.
1985 Old Union Church Road
Salisbury, NC 28146
(704) 642-0022
(704) 642-0078 fax

ALDI Inc.
Store No. 87
2526 Freedom Dr
Charlotte, NC 28208
Mecklenburg County
Project Name & Location:

Roof Framing Plan

Drawing Name:	
Prototype Rls. 06/03/20	Project No. 40452-30
Type 100x154 FMR	
	S-111
Scale: As Noted	Drawing No.