


File Name: N:\D01623\40452300 - CHARLOTTE, NC\DOCS\CAD\A201 - EXTERIOR ELEVATIONS.DWG Author: TOWLE, BRENDON Plot Date: 2/12/2021

EXTERIOR FINISH SCHEDULE			
KEY	MATERIAL / MFG.	COLOR / NO.	NOTES
(A)	EXTERIOR PAINT BY SHERWIN-WILLIAMS	PT-19 / CL-5	RE: DWG. A602
(A2)	ALDI TOWER SIGN	BY SIGN VENDOR	VERIFY SIGN SEE WITH ALDI PRIOR TO SURFACE MOUNTING PER SIGN VENDOR RECOMMENDATIONS
(A3)	DOCK SEAL AND BUMPERS	BUMPERS - FACTORY FINISH - BLACK	
(A4)	ALUMINUM COMPOSITE PANELS	A4: BRIGHT SILVER A4G: SLATE GRAY	PROVIDE PANEL JOINTS AS SHOWN - PROVIDE ONE PIECE TIGHT FIT EXTRUDED MOLDING INSTALLATION SYSTEM WITH CENTER REVEAL TRIM BETWEEN PANELS AND J TRIM AT PANEL EDGES.
(A5)	KNOX BOX	NATURAL	CONFIRM TYPE AND LOCATION WITH LOCAL FIRE MARSHAL
(A6)	PREFINISHED METAL COPING	SLATE GRAY	SEE SPEC FOR ADDITIONAL INFO
(A7)	AUTO DOOR SYSTEM	DARK BRONZE - MATCH EXISTING	EXISTING TRANSOM TO REMAIN IF POSSIBLE. SEE SPEC FOR ADDITIONAL INFO.
(A8)	STAIN SOLDIER COURSE	SEE SPEC SECTION 04000	CONFIRM EXTENTS WITH ALDI CM
(E)	EXTERIOR WALL PACK	FACTORY FINISH	MOUNT @ 12'-0" A.F.F.
(E2)	EXIT DISCHARGE LIGHT	FACTORY FINISH	MOUNT @ 8'-0"
(E3)	CYLINDER WALL SCONCE	FACTORY FINISH	MOUNT @ 14'-7"
(P)	HOSE BIB	FACTORY FINISH	SEE PLUMBING DWGS


NOTES:
 1. CONCRETE CURBS TO BE PAINTED TO MATCH EXISTING.
 2. RECAULK EXTERIOR MASONRY JOINTS AT BUILDING AND AT SIDEWALK.
 3. CONCRETE SLAB TO BE STEAM CLEANED UNDER CANOPY

Signage			
DESCRIPTION	QUANTITY	SQ. FT. PER SIGN	TOTALS
TOWER SIGN	2	46.6	93.2
TOTAL SIGNAGE			93.2

SIGNAGE IS SHOWN FOR REFERENCE ONLY AND SHALL BE UNDER SEPARATE PERMIT SUBMITTAL

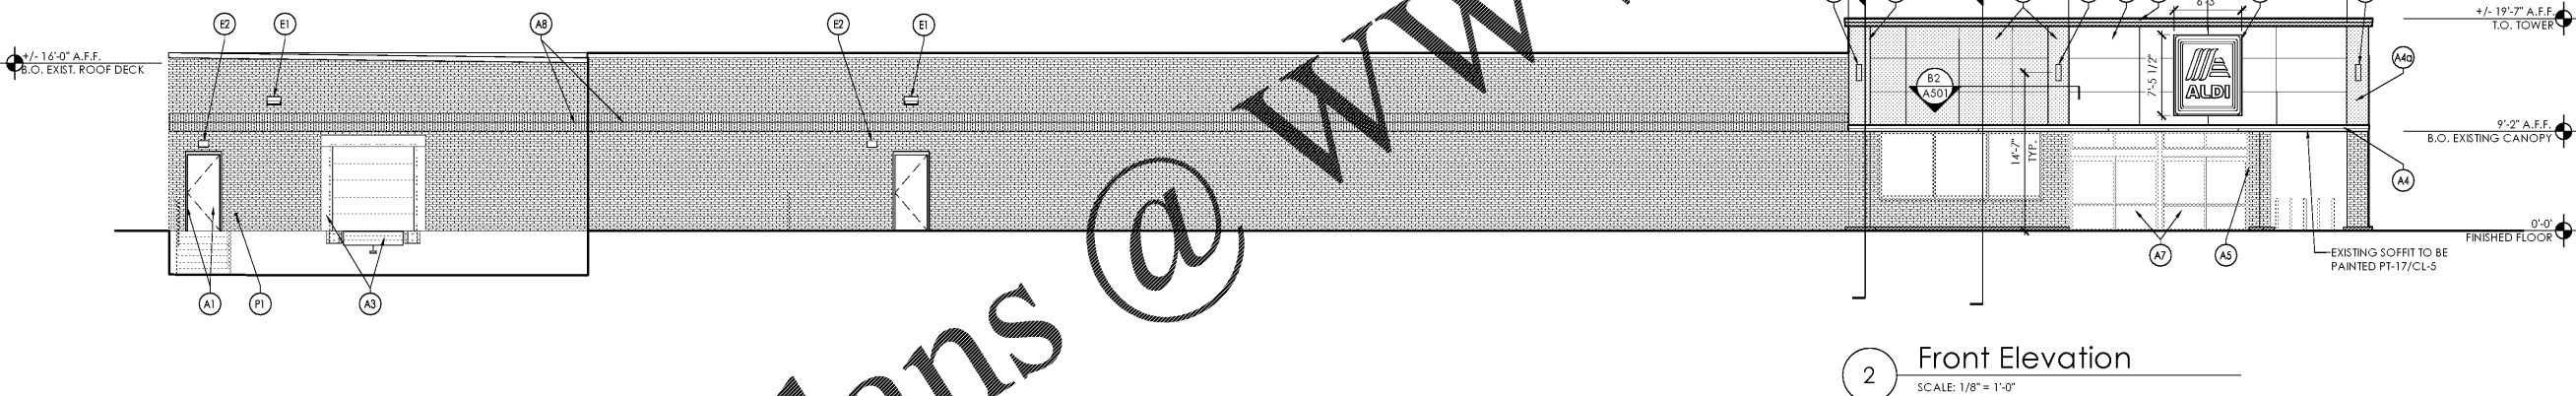

2 Front Elevation
SCALE: 1/8" = 1'-0"

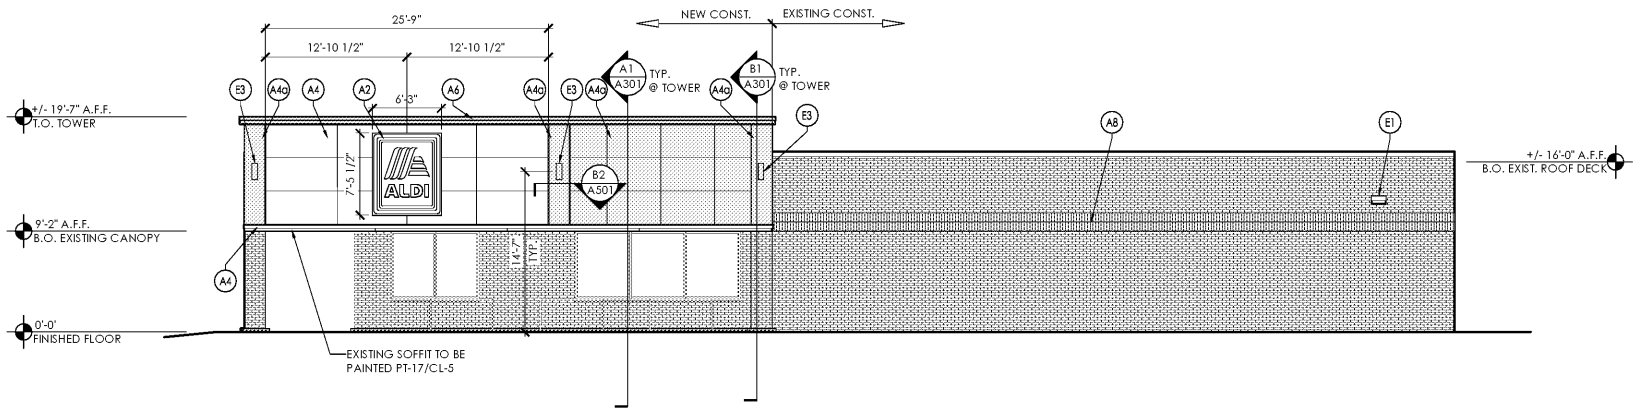

1 Side Elevation
SCALE: 1/8" = 1'-0"

Issued:	Date:
A Client Review Set	01/21/21
B Permit Set	02/03/21
C Bid Set	02/12/21
D	


Revisions:	Date:
1	
2	
3	
4	
5	
6	
7	
8	
9	

DO NOT SCALE PLANS
 Copying, Printing, Software and other processes required to produce these prints can stretch or shrink the actual paper or layout. Therefore, scaling of this drawing may be inaccurate. Contact us consultants with any need for additional dimensions or clarifications.

ms consultants, inc.
 engineers, architects, planners
 5444 Wade Park Blvd.
 Suite 160
 Raleigh, NC 27607-4299
 phone 919.772.5565
 fax 919.779.2308

DRAWN BY: SCG/MEM
 REVIEWED BY: NAL/CMB

Seal
 PROFESSIONAL OF RECORD:
 CHARLES M. BUSCH No. 14751
 EXP. DATE: 06/30/2021

 

ALDI Inc.
 Store No. 87
 2526 Freedom Dr
 Charlotte, NC 28208
 Mecklenburg County
 Project Name & Location:

Exterior Elevations Drawing Name:	
Prototype Rls. 06/03/20	Project No. 40452-30
Type100x154 FMR	A-201
Scale: As Noted	Drawing No.