

MATCH LINE - SEE SHEET CG104B FOR CONTINUATION

NOTES  
LINE 1  
LINE 2  
LINE 3

LEGEND  
LINE 1  
LINE 2  
LINE 3




MATCH LINE - SEE SHEET CG105 FOR CONTINUATION

MATCH LINE - SEE SHEET CG103 FOR CONTINUATION

MATCH LINE - SEE SHEET CG109 FOR CONTINUATION


www.LDline.com

Order Plans @

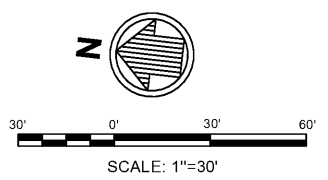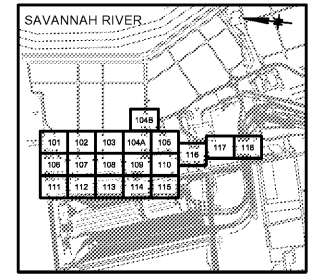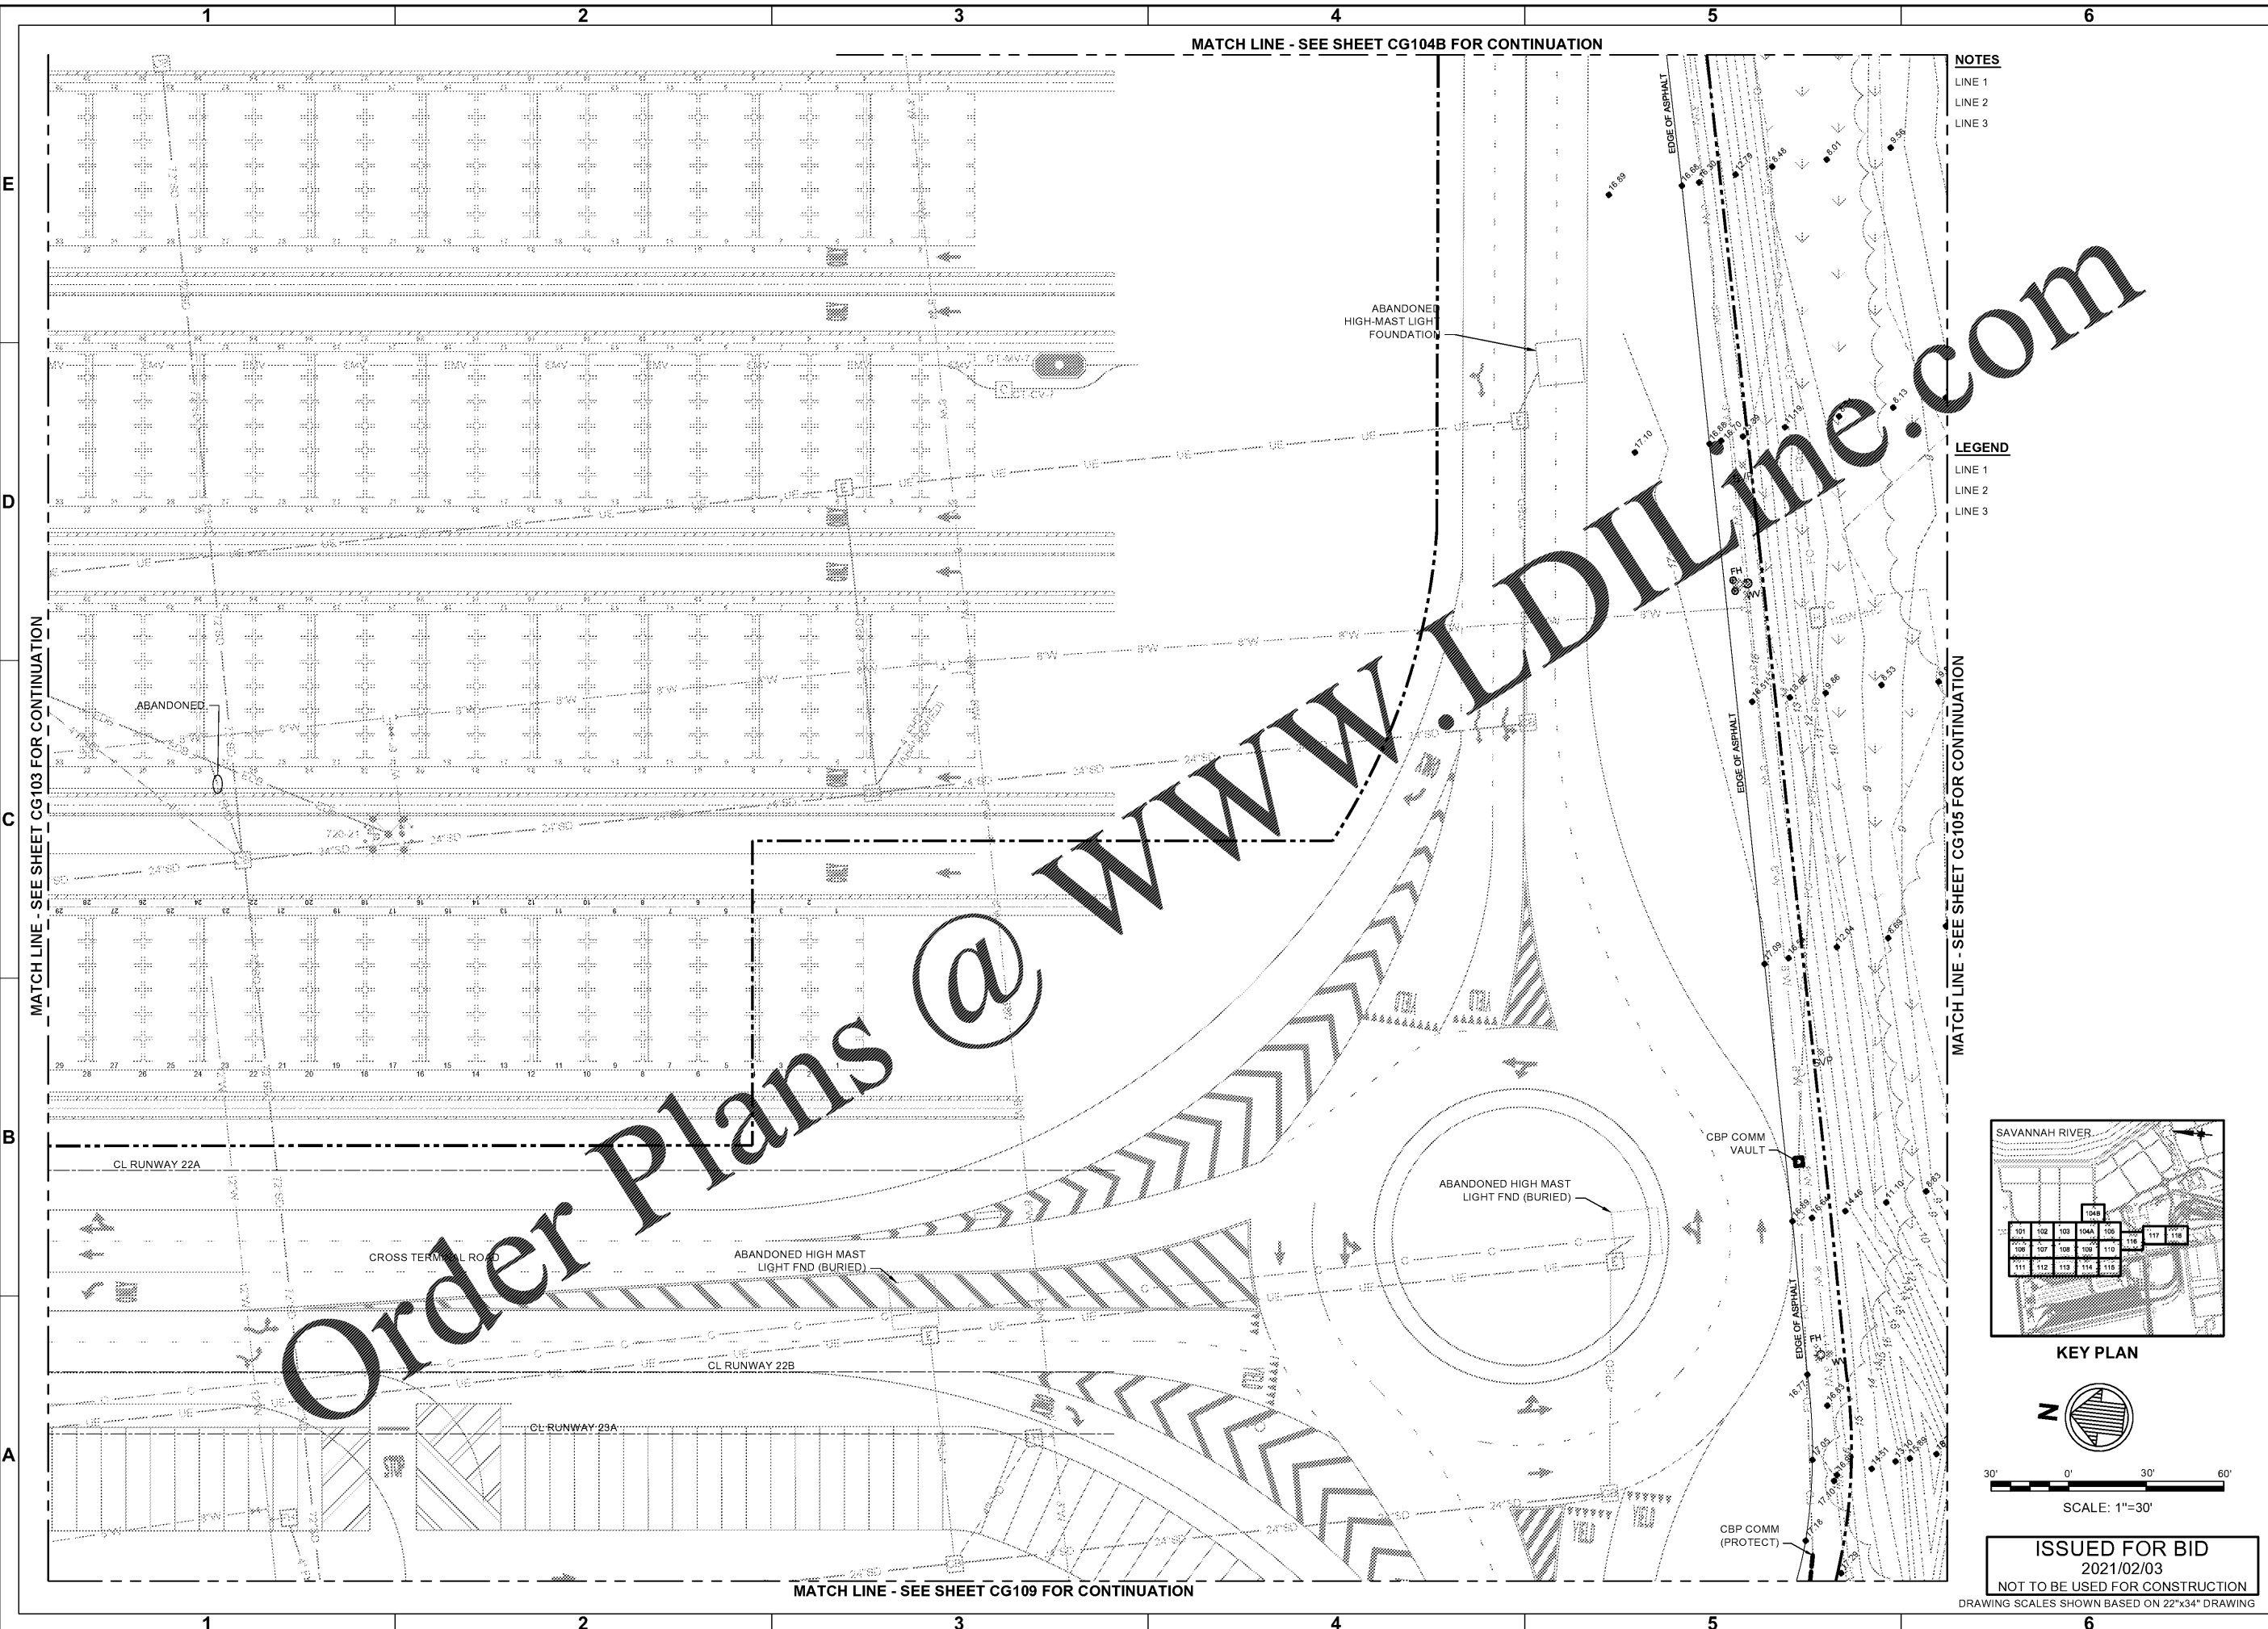

ISSUED FOR BID  
2021/02/03  
NOT TO BE USED FOR CONSTRUCTION

DRAWING SCALES SHOWN BASED ON 22"x34" DRAWING

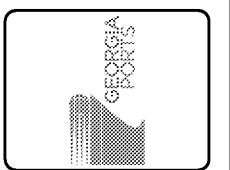

Issue No.	Date	Description
0	02/03/2021	JHP

GEORGIA PORTS AUTHORITY  
GCT CAPACITY IMPROVEMENTS - PHASE 2

PAVING, GRADING & DRAINAGE PLAN

Designed by:	JHP	Date:	0
Drawn by:	JAH	MAN Project No.:	5531-264B
Reviewed by:		GPA Project No.:	1910-1011C
Submitted by:	MOFATT & NICHOL	Drawing Scale:	AS NOTED
		Plot scale:	1" = 30' (SHEET)

2 EAST BRYAN ST., STE. 601  
SAVANNAH, GA 31401  
912.231.0044

**moffatt & nichol**

SEAL

Sheet Reference No.  
**CG104A**

INDEX: OF