


FRANK C. HARRELL ETAL  
SEE SHEET 17

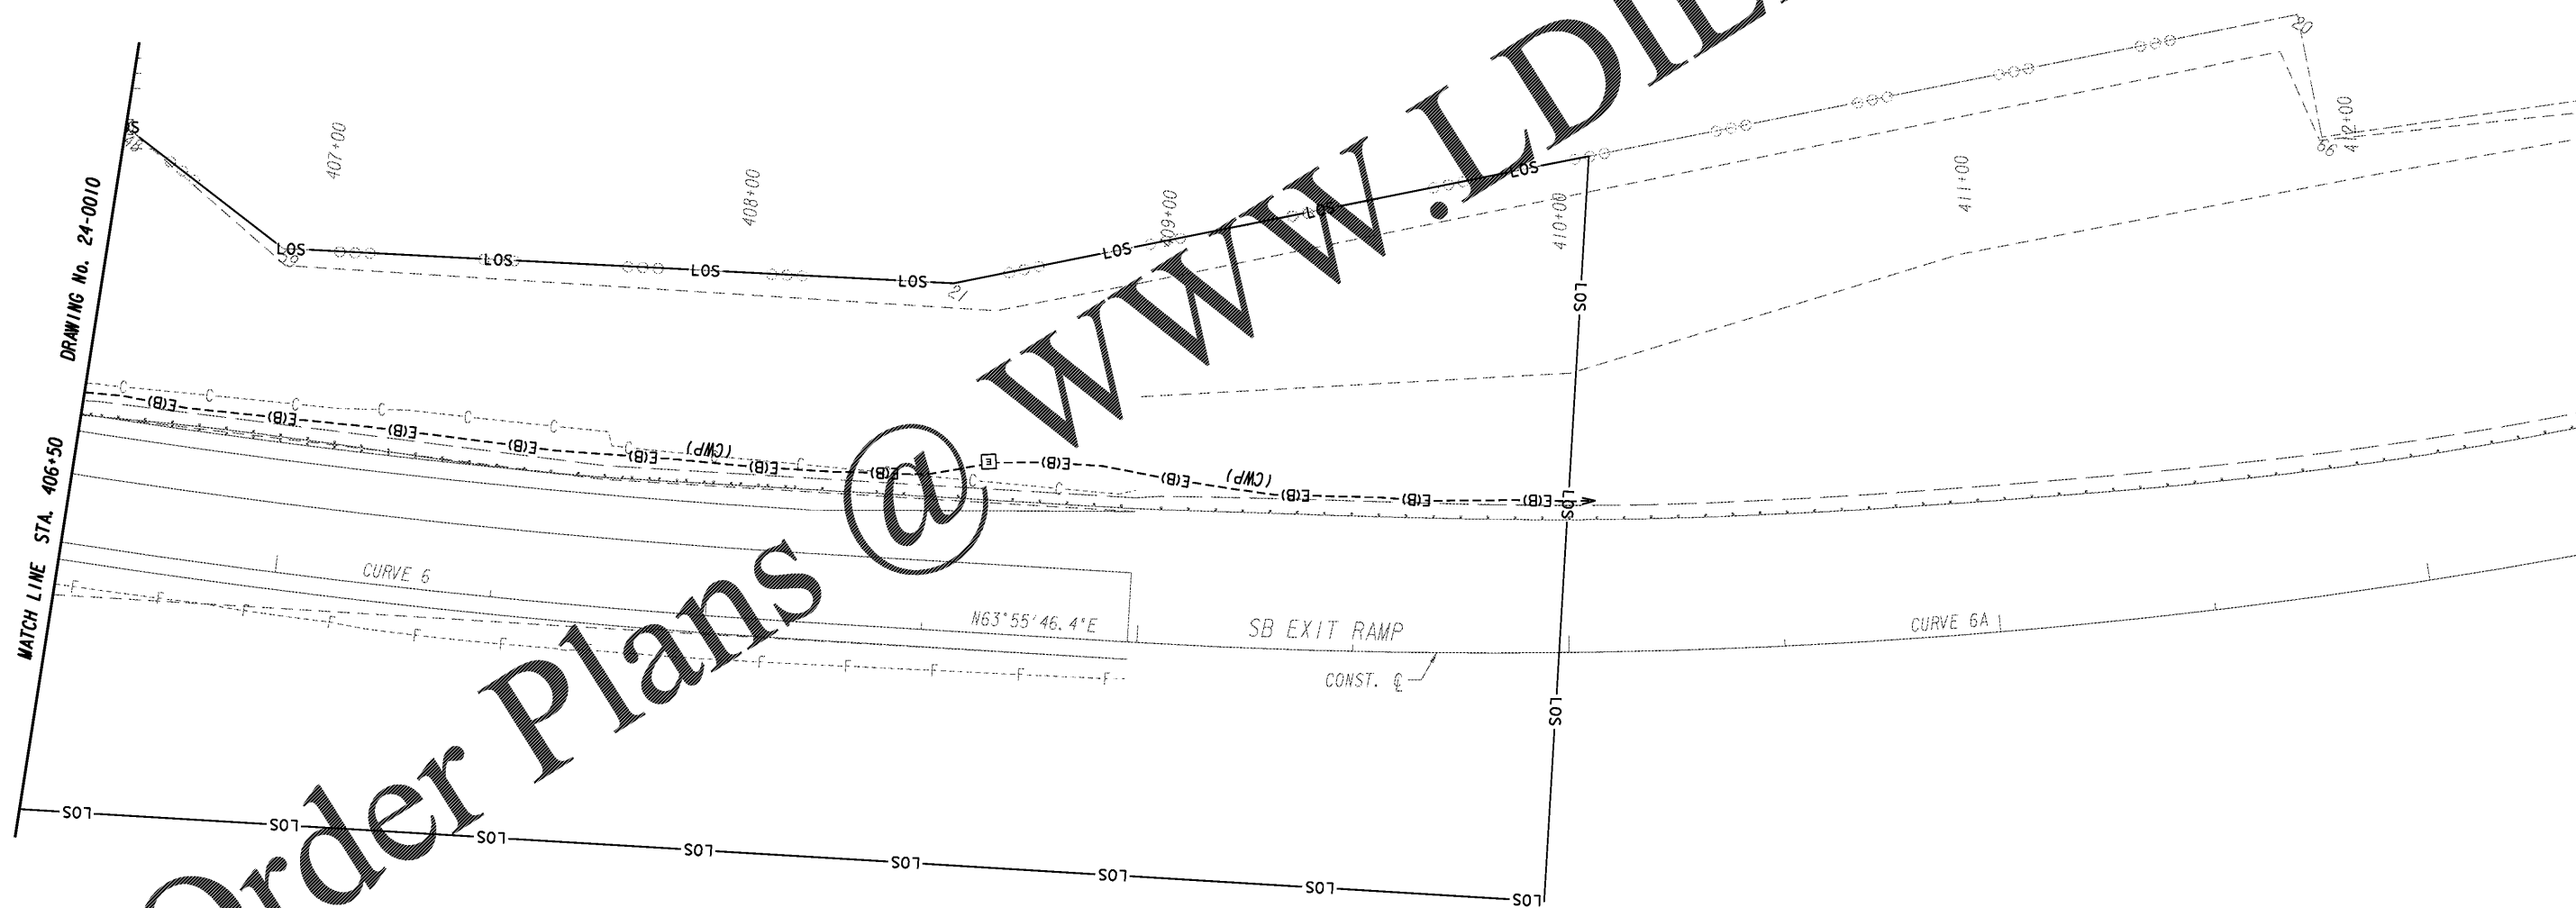


Order Plans @

PROPERTY AND EXISTING R/W LINE	---
REQUIRED R/W LINE	---
CONSTRUCTION LIMITS	---
EASEMENT FOR CONSTR & MAINTENANCE OF SLOPES	---
EASEMENT FOR CONSTR OF SLOPES	---
EASEMENT FOR CONSTR OF DRIVES	---

BEGIN LIMIT OF ACCESS.....BLA	---
END LIMIT OF ACCESS.....ELA	---
LIMIT OF ACCESS	---
REQ'D R/W & LIMIT OF ACCESS	---
ORANGE BARRIER FENCE	---
ESA - ENV. SENSITIVE AREA (SEE ERIT TABLE)	---

**Kimley»Horn**  
 Engineering, Planning, and Environmental Consultants  
 Suite 350, 3930 East Jones Bridge Road  
 Peachtree Corners, Georgia 30092

 

REVISION DATES	

UTILITY PLANS			
1-85 @ SR 18 & SR 18 @ SR 103			
CHECKED:	DATE:	DRAWING No.	
BACKCHECKED:	DATE:	24-0011	
CORRECTED:	DATE:		
VERIFIED:	DATE:		