


MATCHLINE STA 110+00.00
SEE SHEET 24-0002

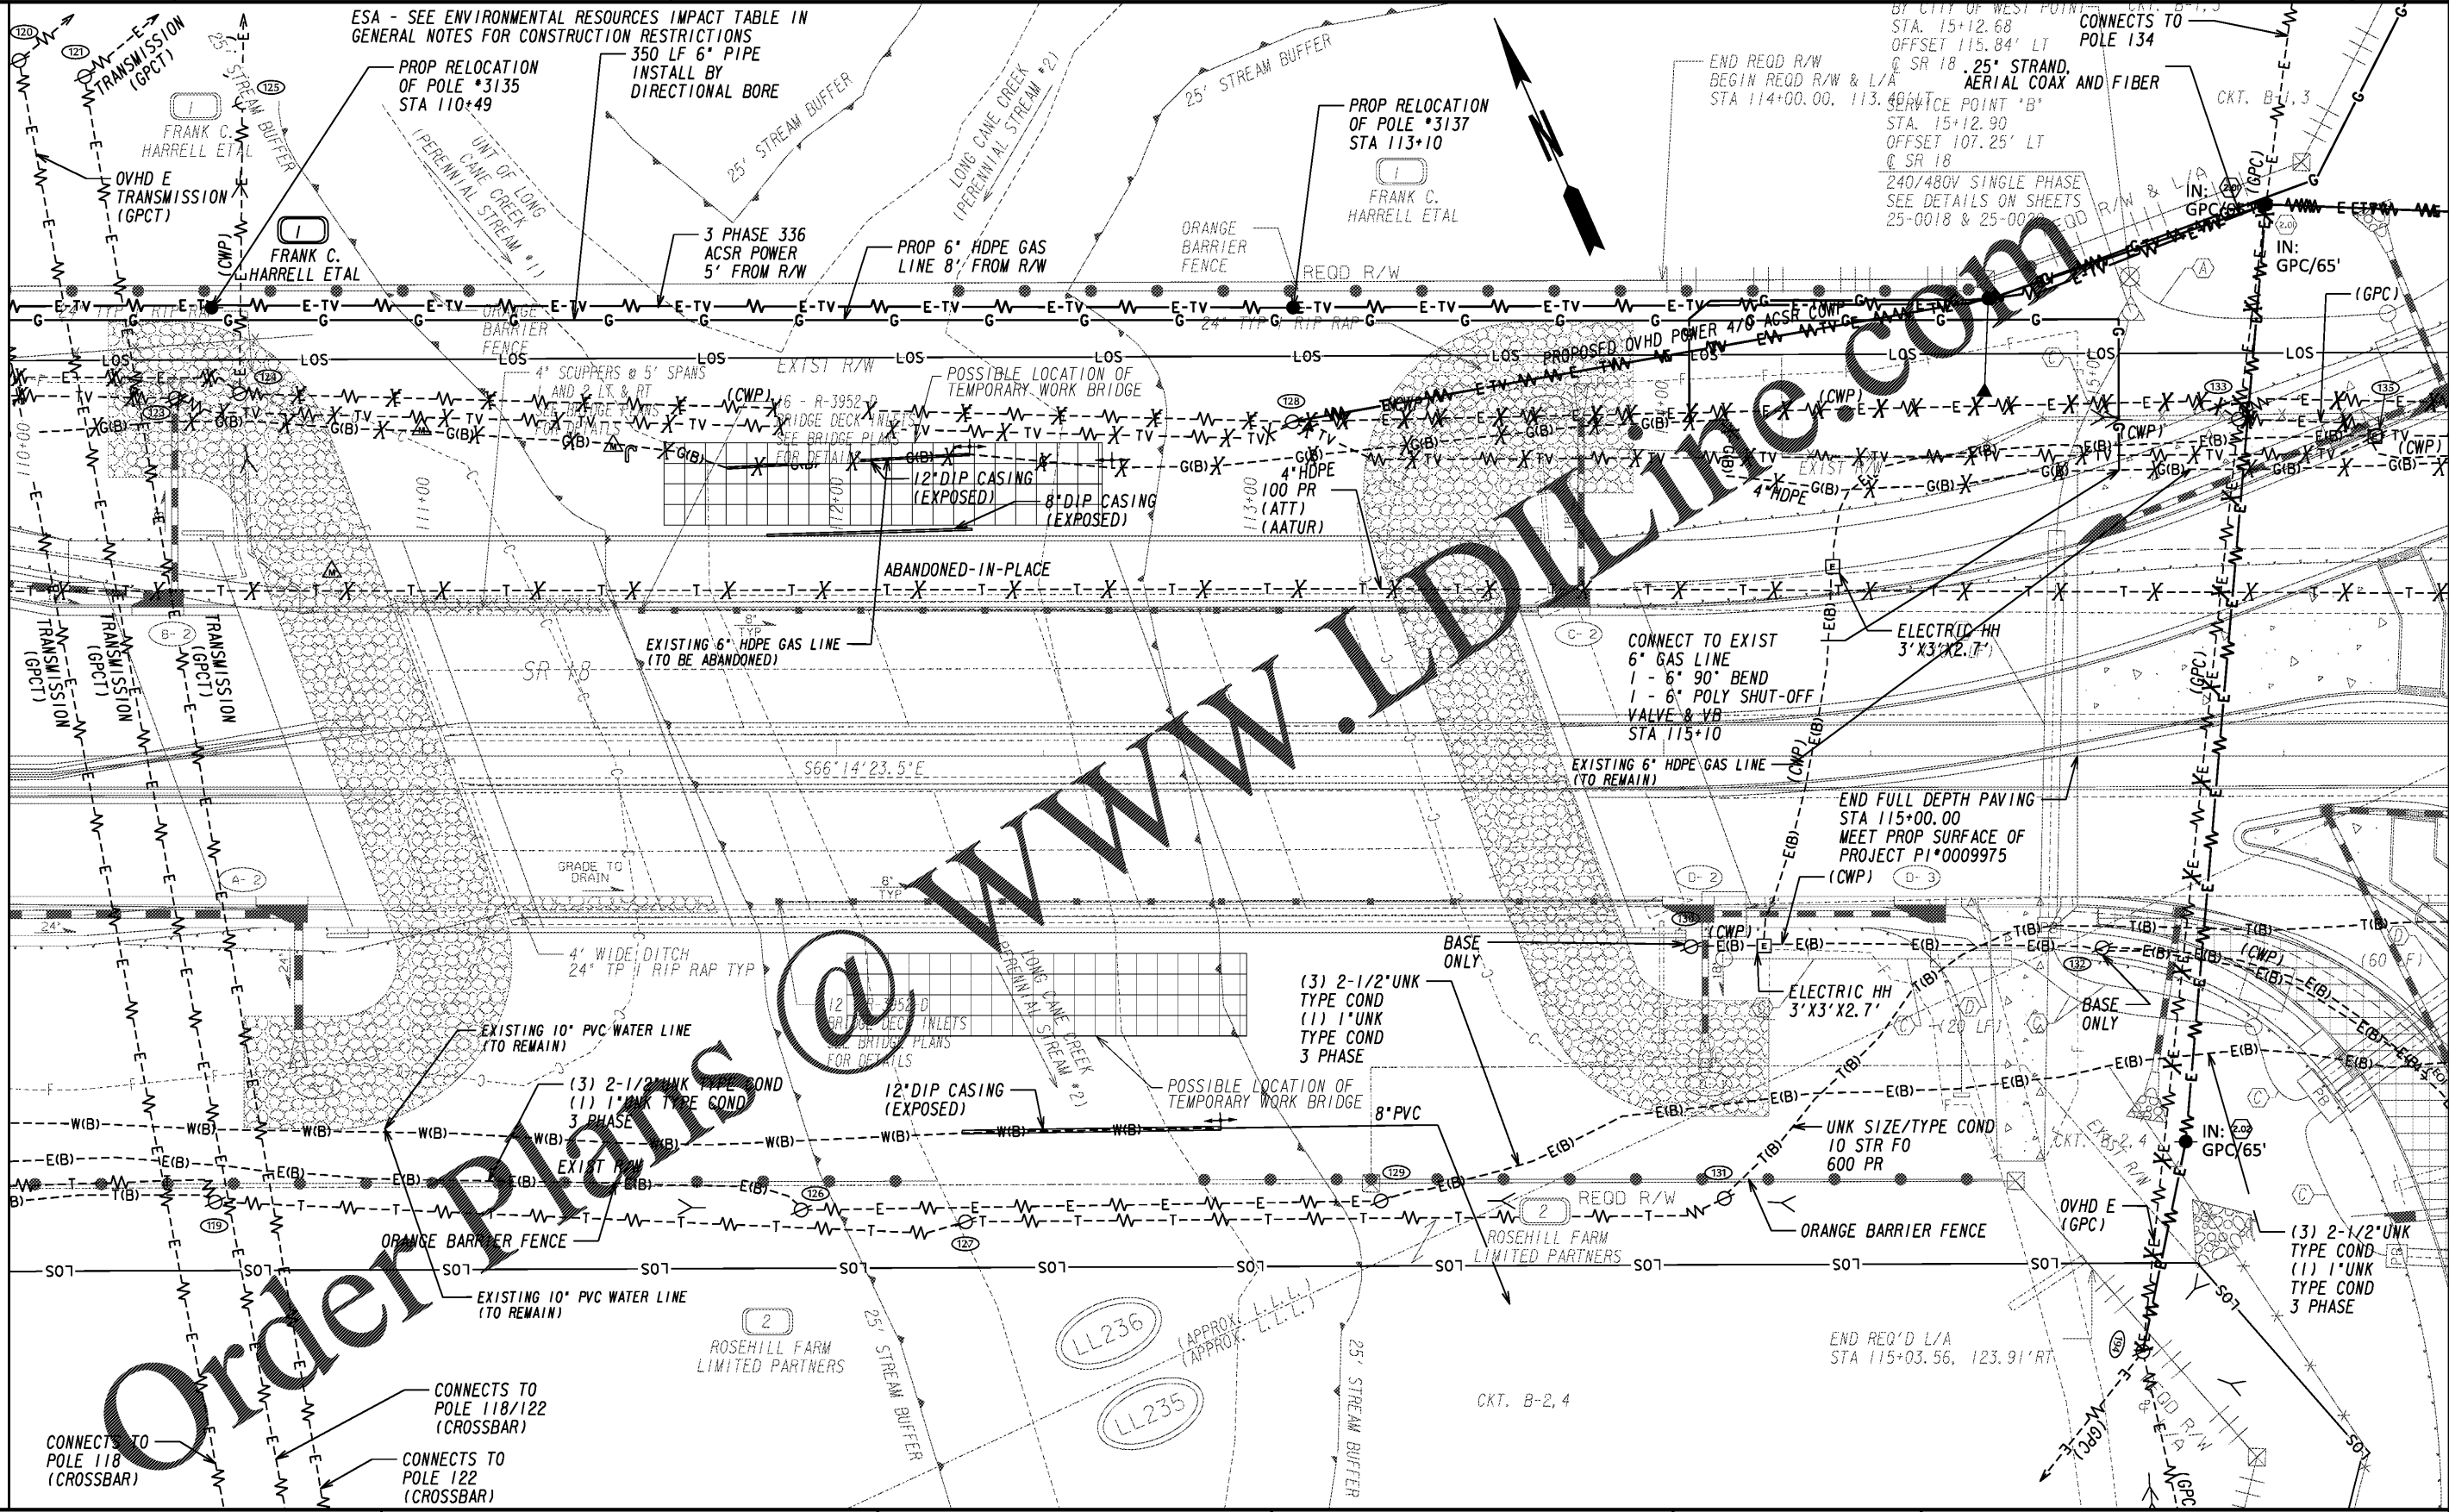

Order Plans @ www.idrilling.com

PROPERTY AND EXISTING R/W LINE
REQUIRED R/W LINE
CONSTRUCTION LIMITS
EASEMENT FOR CONSTR
& MAINTENANCE OF SLOPES
EASEMENT FOR CONSTR OF SLOPES
EASEMENT FOR CONSTR OF DRIVES

---p---
---c---f---
[Hatched symbols]
[Dashed line with dots]
[Dashed line with triangles]
[Dashed line with circles]

BEGIN LIMIT OF ACCESS.....BLA
END LIMIT OF ACCESS.....ELA
LIMIT OF ACCESS
REQ'D R/W & LIMIT OF ACCESS
ORANGE BARRIER FENCE
ESA - ENV. SENSITIVE AREA
(SEE ERIT TABLE)

INFRASTRUCTURE
CONSULTING & ENGINEERING
4940 PEACHTREE INDUSTRIAL BLVD., SUITE 310
NORCROSS, GEORGIA 30071



REVISION DATES	
12/15/2020	

UTILITY PLANS		SR 18 BRIDGE REPLACEMENT @ LONG CANE CREEK	
		TROUP COUNTY	
		STA 110+00.00 TO STA 115+00.00	
CHECKED:	DATE:		
BACKCHECKED:	DATE:		
CORRECTED:	DATE:		
VERIFIED:	DATE:		

DRAWING No.
24-0003