




Lancaster County, South Carolina
Heath Springs Soccer Complex
Lancaster County Parks & Recreation Soccer Complexes
200 Boyd Falle Road
Heath Springs, SC 29068

Revisions:



Proj. No.: 080703
Date: 10/09/2020

Sheet Name:
ROOF PLAN

- GENERAL ROOF PLAN NOTES:**
- REFER TO MECHANICAL, ELECTRICAL AND PLUMBING DRAWINGS FOR ADDITIONAL LOCATIONS OF EQUIPMENT AND ROOF PENETRATIONS.
 - ALL DOWNSPOUTS TO GRADE FROM ROOF DRAINAGE SYSTEMS CONNECT TO UNDERGROUND STORM SYSTEM UNO. ALL DOWNSPOUTS TERMINATING AT A ROOF SURFACE ARE TO HAVE ANGLED DOWNSPOUT END FOR WATER DISPERSAL ONTO CONCRETE SPLASHBLOCK BELOW.
 - REFER TO STRUCTURAL DRAWINGS FOR ROOF PENETRATION AND FRAMING REQUIREMENTS IN ROOFS. VERIFY LOCATIONS, SIZES & TYPES NEEDED WITH MECHANICAL, PLUMBING AND ELECTRICAL DRAWINGS.
 - COORDINATE W/ WALL SECTIONS & STRUCTURAL FOR THE FOLLOWING ELEVATIONS:
 - EAVE HEIGHT
 - TRUSS BEARING PLATE
 - BOTTOM OF METAL TRACK
 - TOP OF MASONRY
 - SEE LIGHTING PROTECTION PLAN FOR AIR TERMINAL DEVICES ON ROOF.

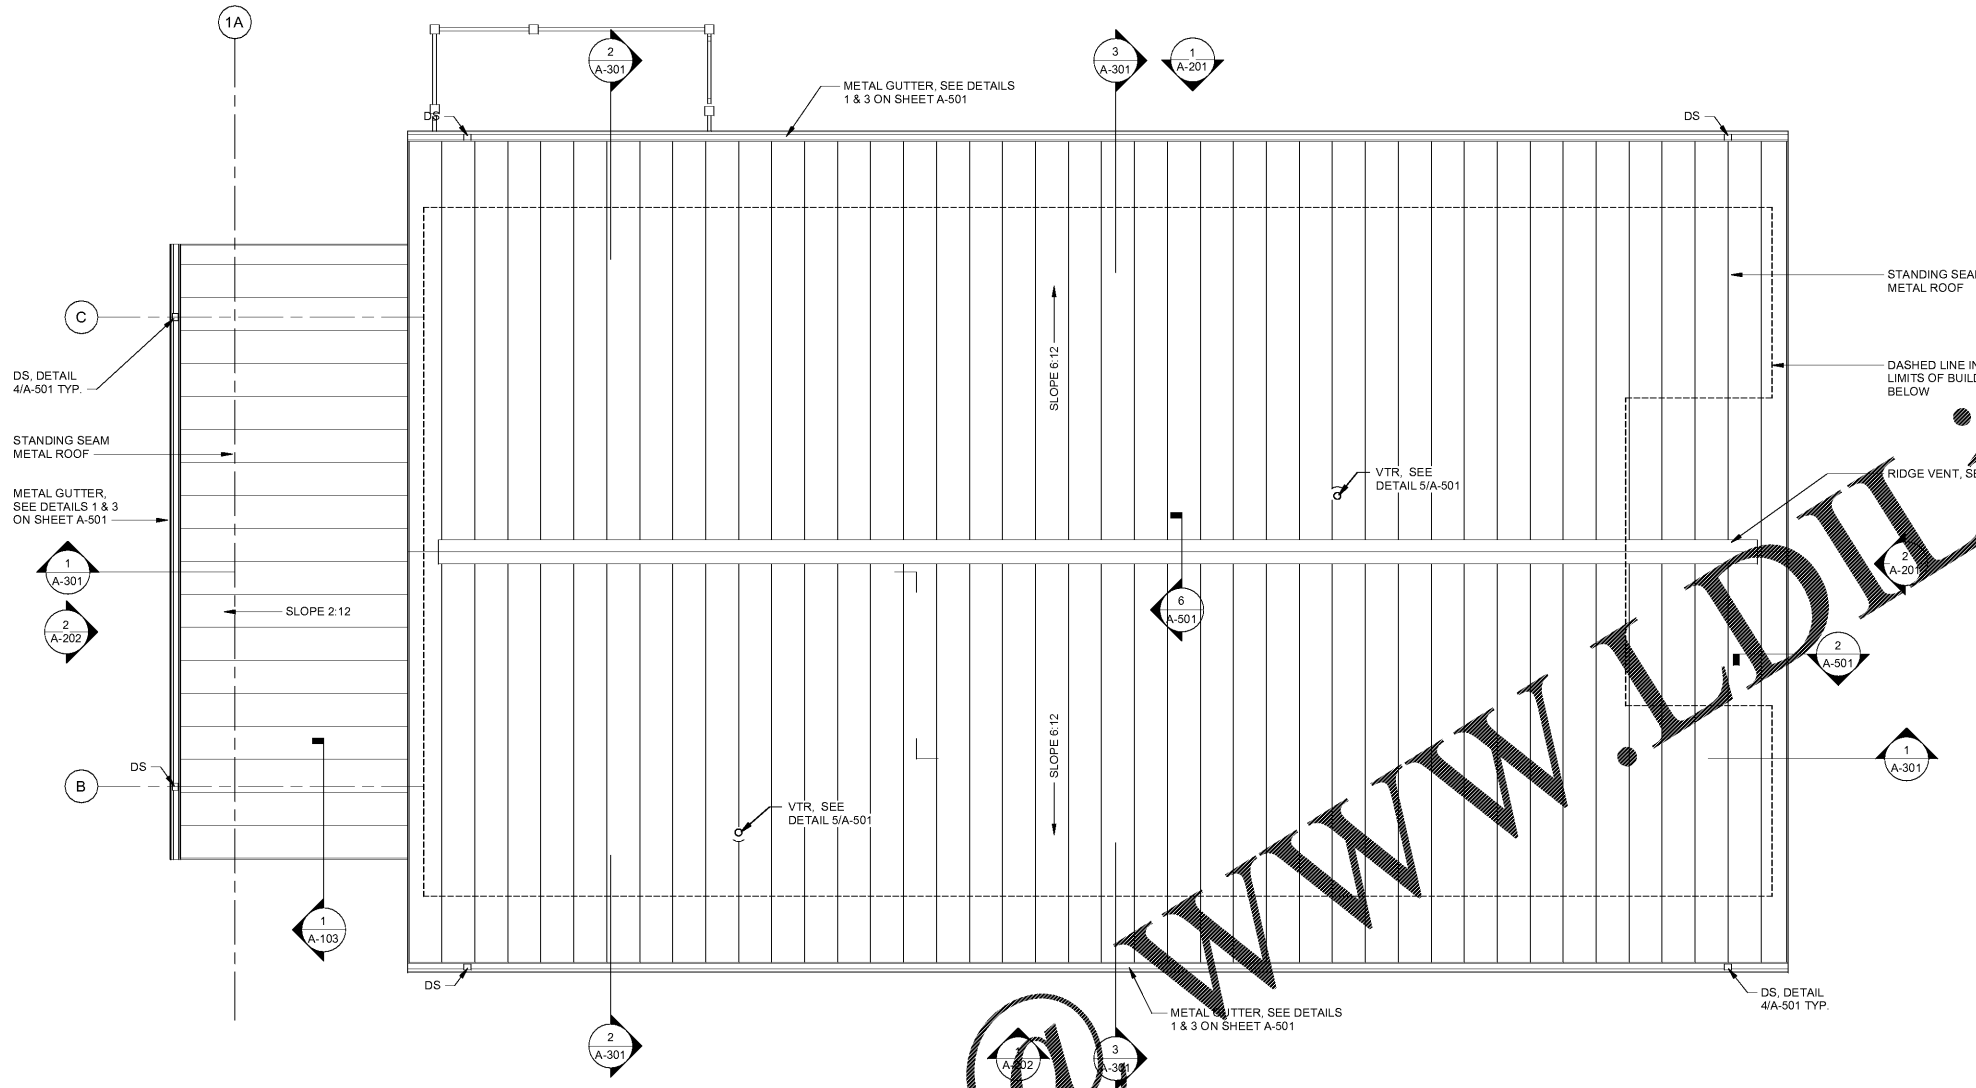

ROOF PLAN
SCALE: 1/4" = 1'-0"

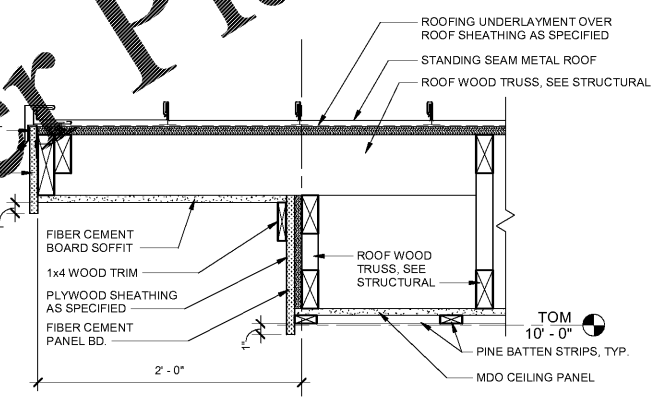 

1 ROOF DETAIL
SCALE: 1 1/2" = 1'-0"

