



Lancaster County, South Carolina
Heath Springs Soccer Complex
Lancaster County Parks & Recreation Soccer Complexes
200 Boyd Falle Road
Heath Springs, SC 29068

Revisions:


Proj. No.: 080703
Date: 10/09/2020

Sheet Name:
WALL SECTIONS AND
DETAILS


A-312

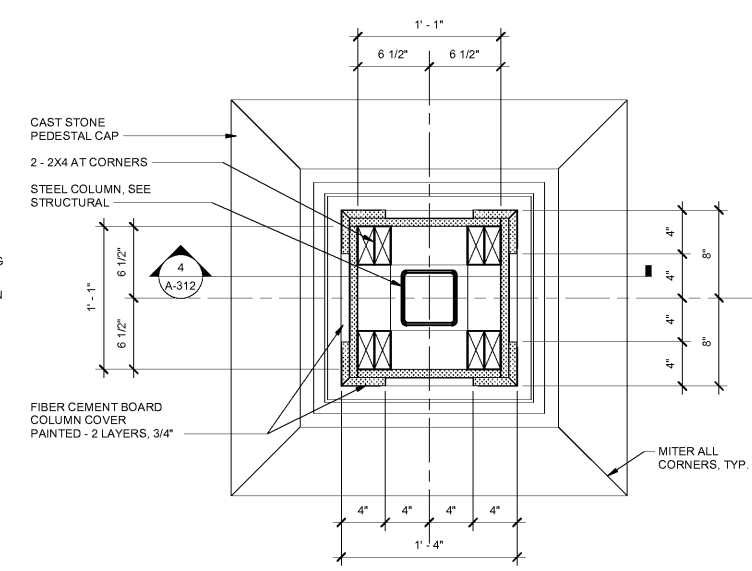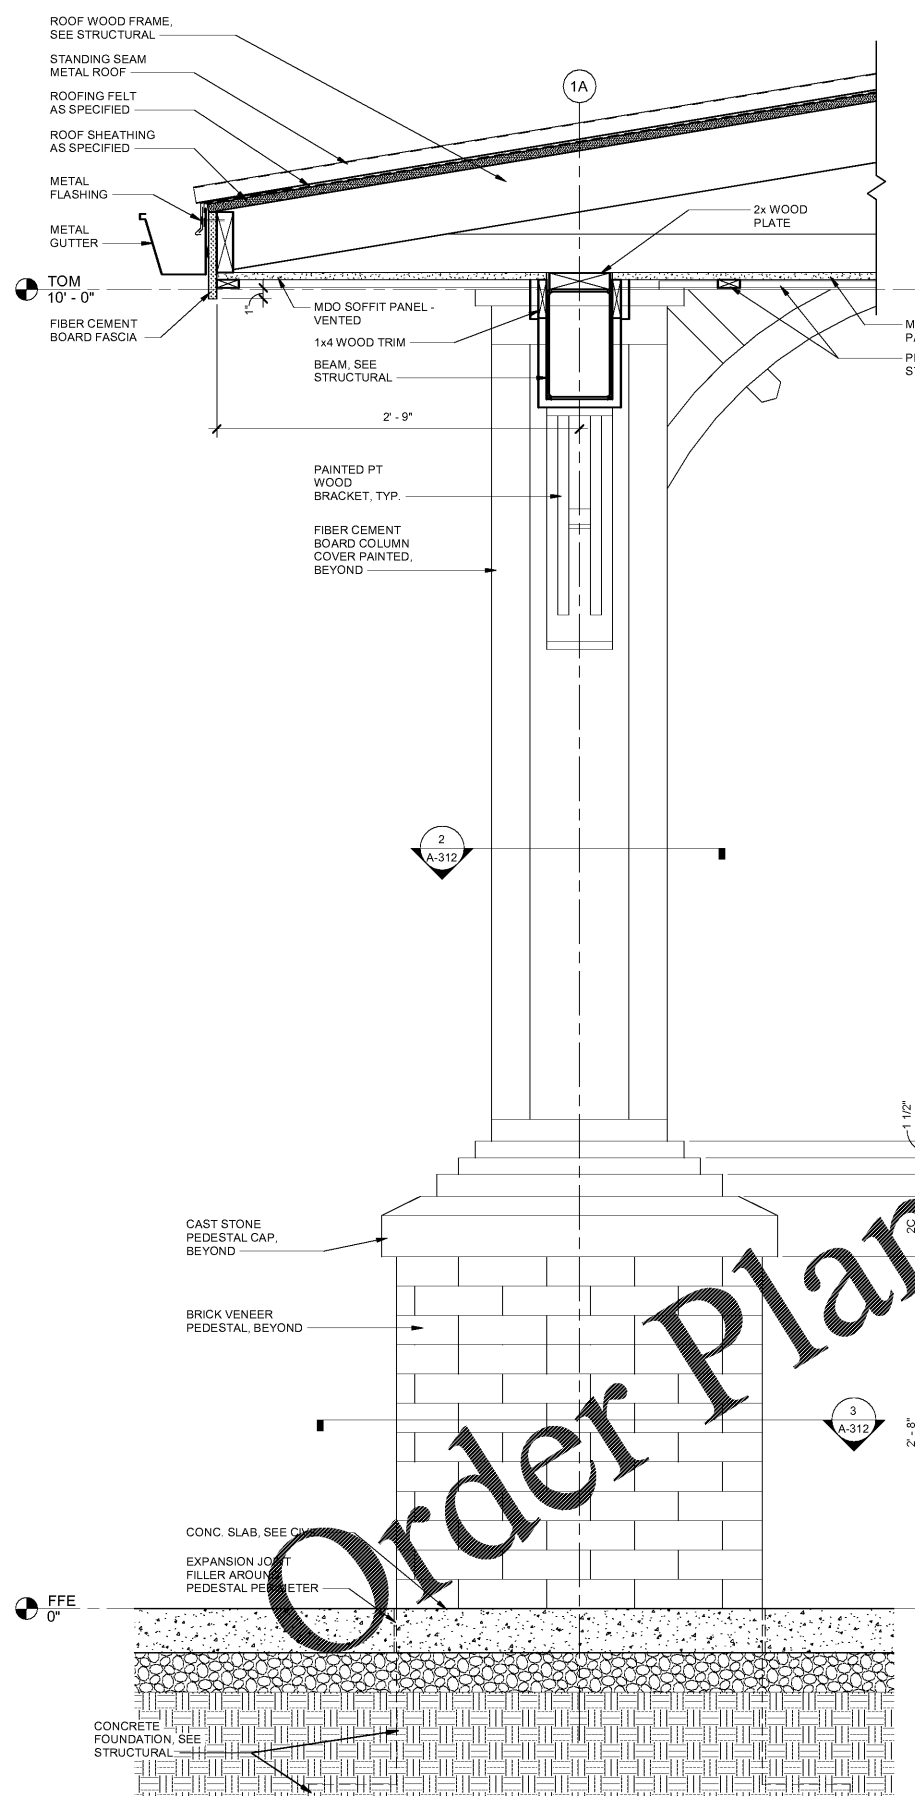


2 PLAN DETAIL
SCALE: 1 1/2" = 1'-0"

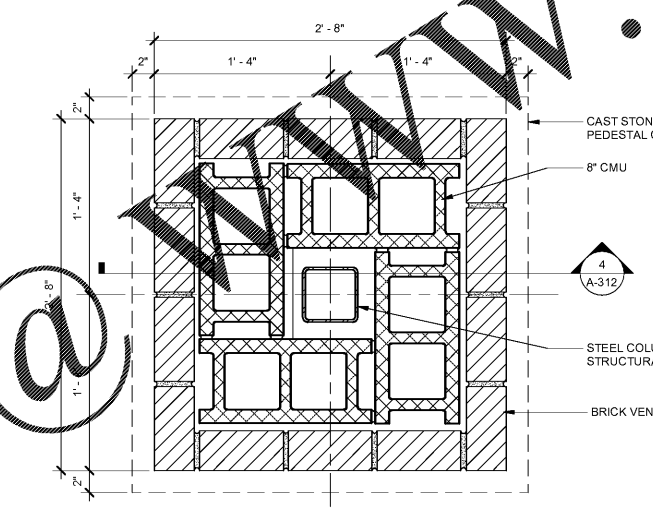

3 PLAN DETAIL
SCALE: 1 1/2" = 1'-0"

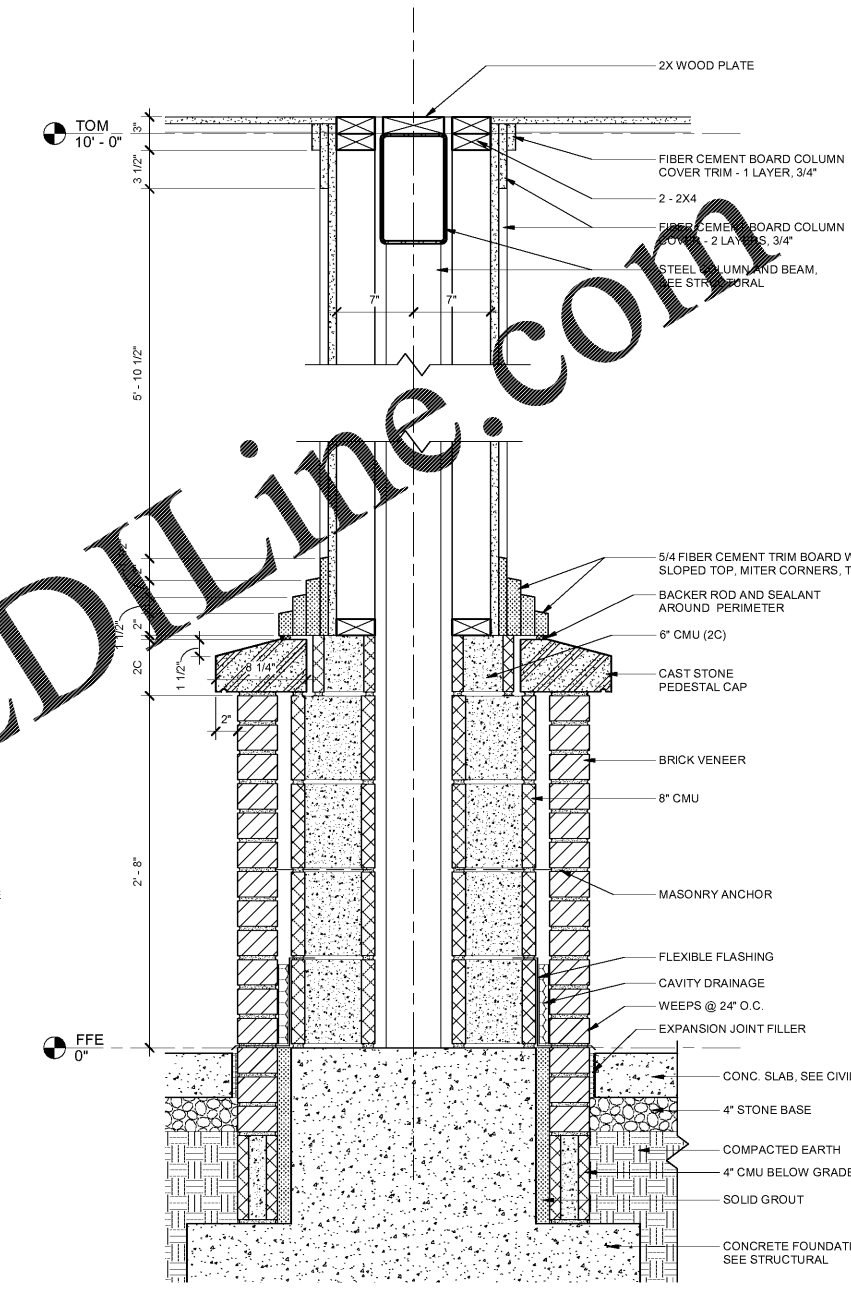

4 COLUMN SECTION
SCALE: 1 1/2" = 1'-0"

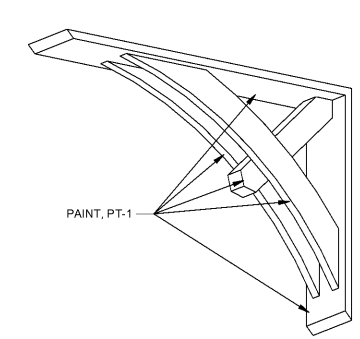

5 ARCHITECTURAL BRACKET DETAILS
SCALE: 1 1/2" = 1'-0"