


Lancaster County, South Carolina  
**Indian Land Soccer Complex**  
Lancaster County Parks & Recreation Soccer Complexes  
10167 Harrisburg Road  
Indian Land, SC 29707

Revisions:  
1 County Permit Review 1 11/20/20

Proj. No.: 080702  
Date: 10/09/2020

Sheet Name:  
**WALL SECTIONS**

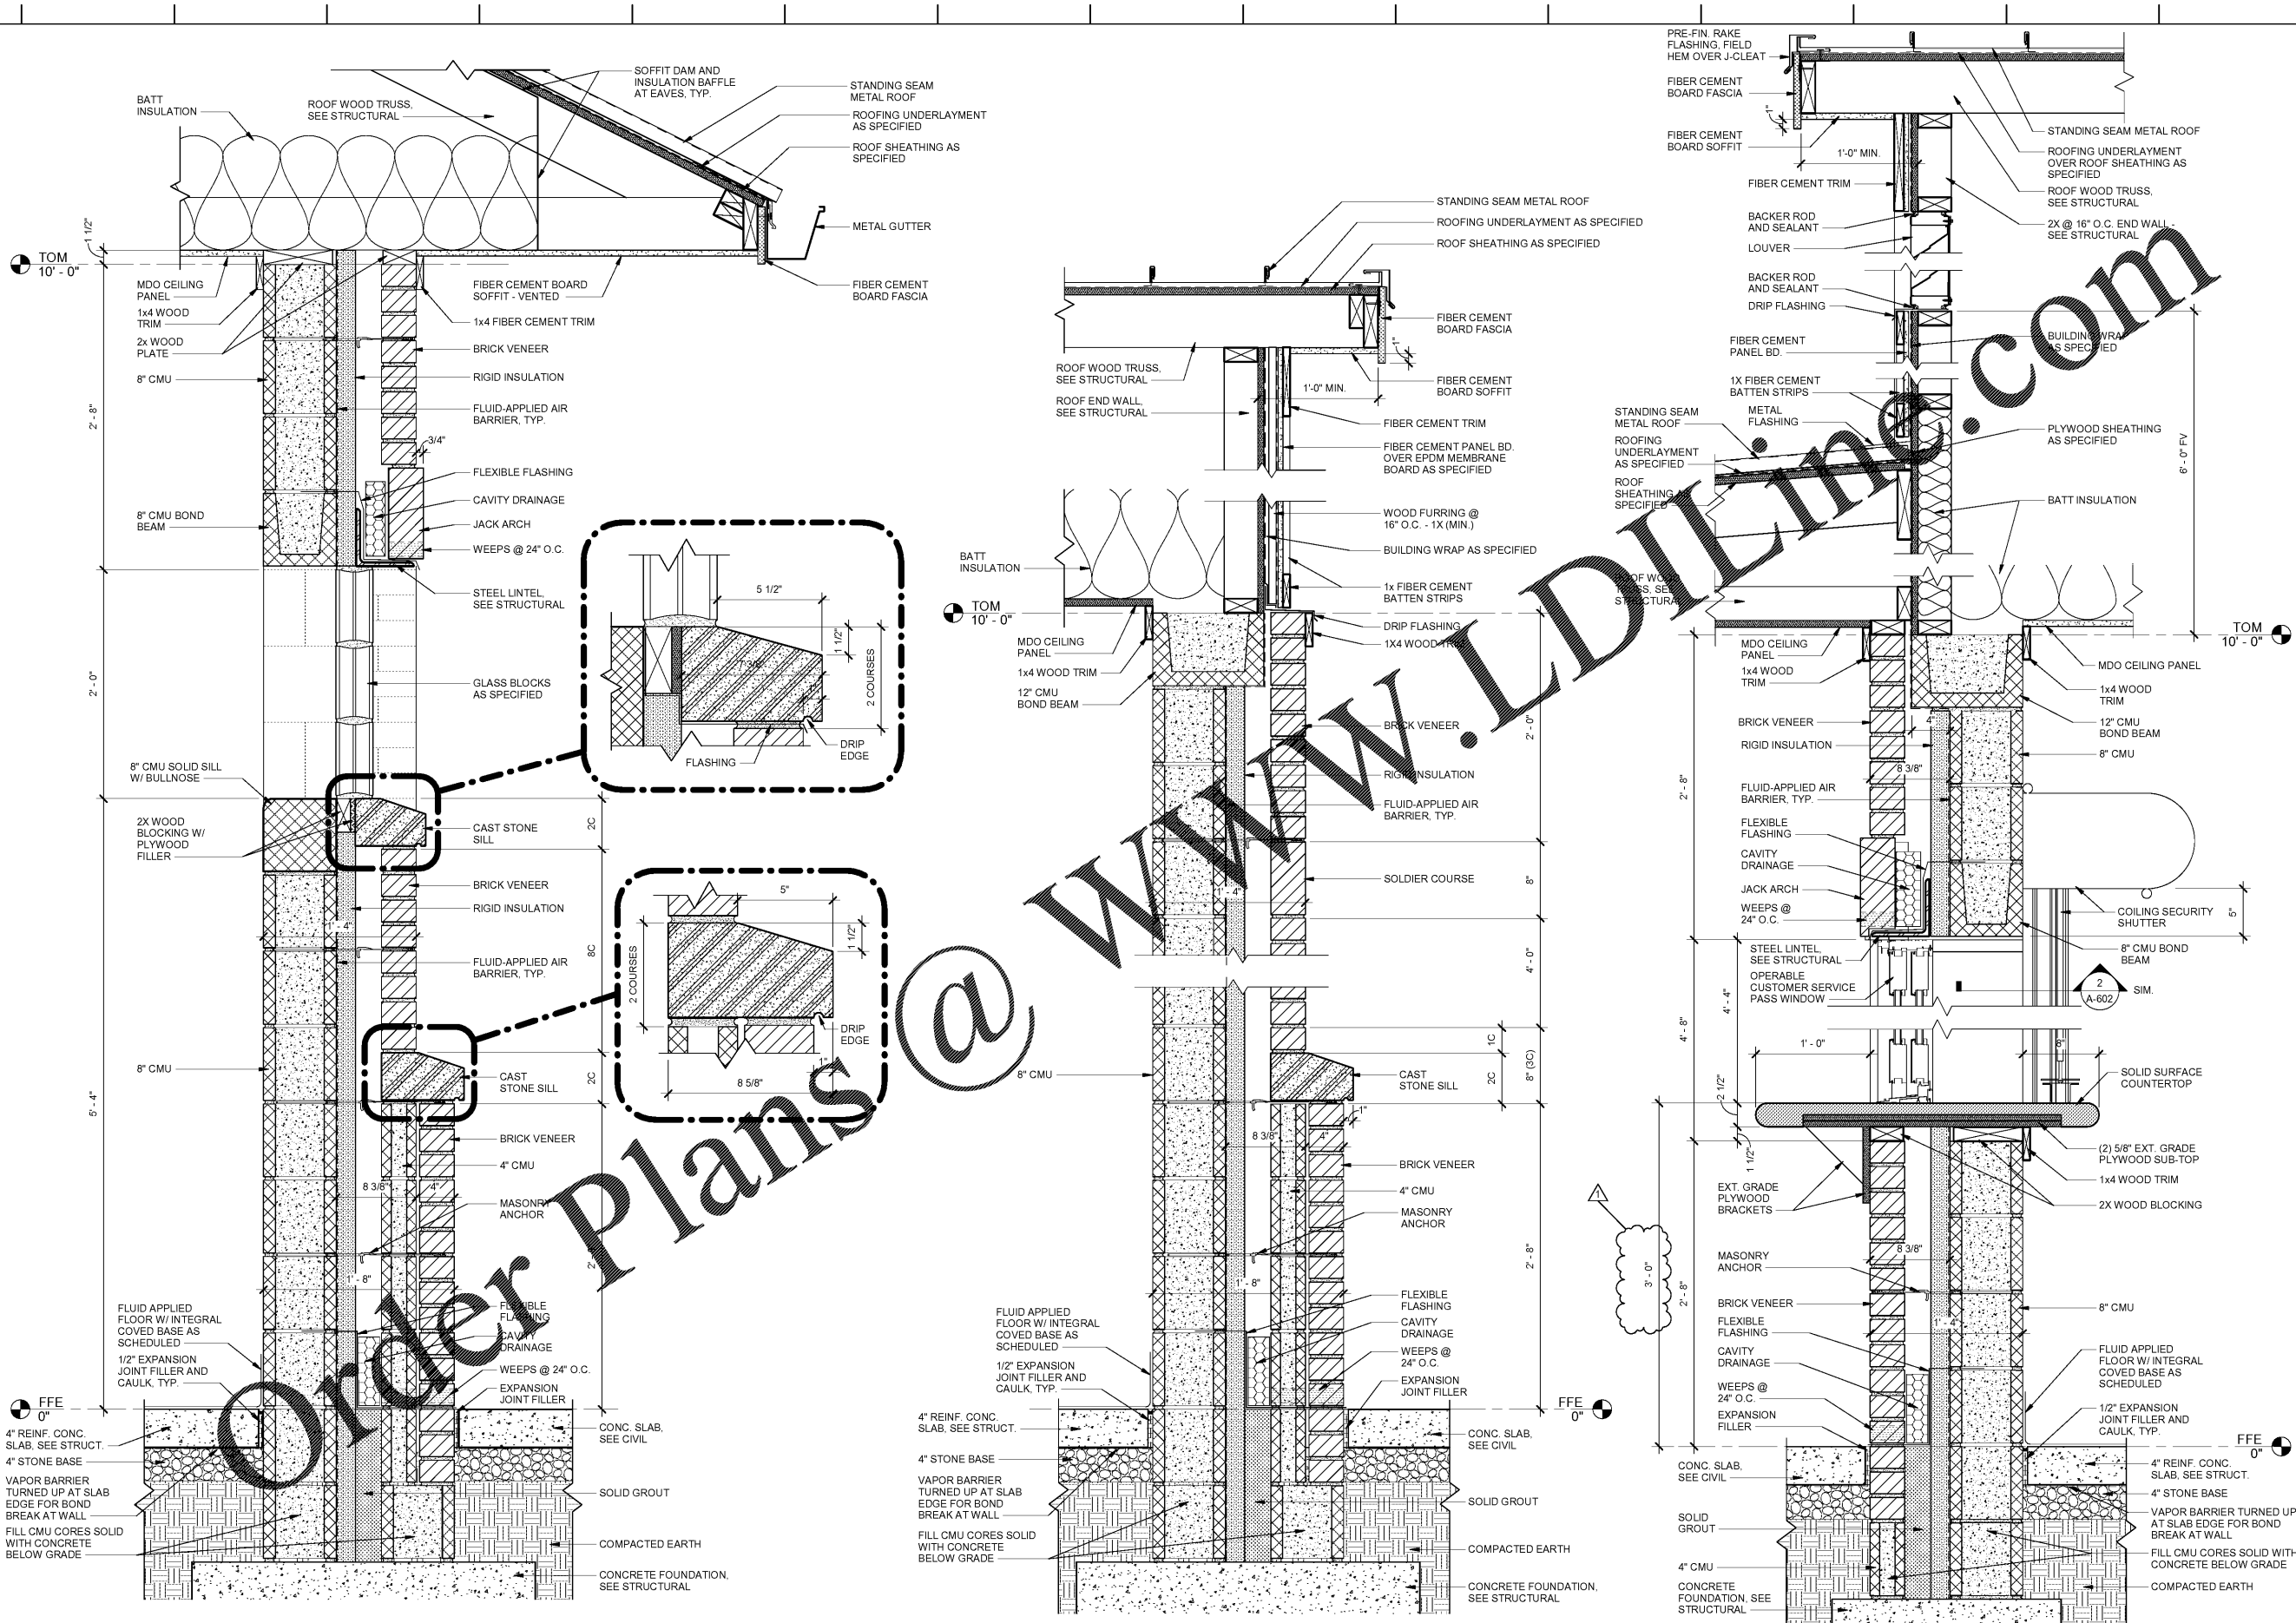

**1 WALL SECTION**  
SCALE: 1 1/2" = 1'-0"

**2 WALL SECTION**  
SCALE: 1 1/2" = 1'-0"

**3 WALL SECTION**  
SCALE: 1 1/2" = 1'-0"