
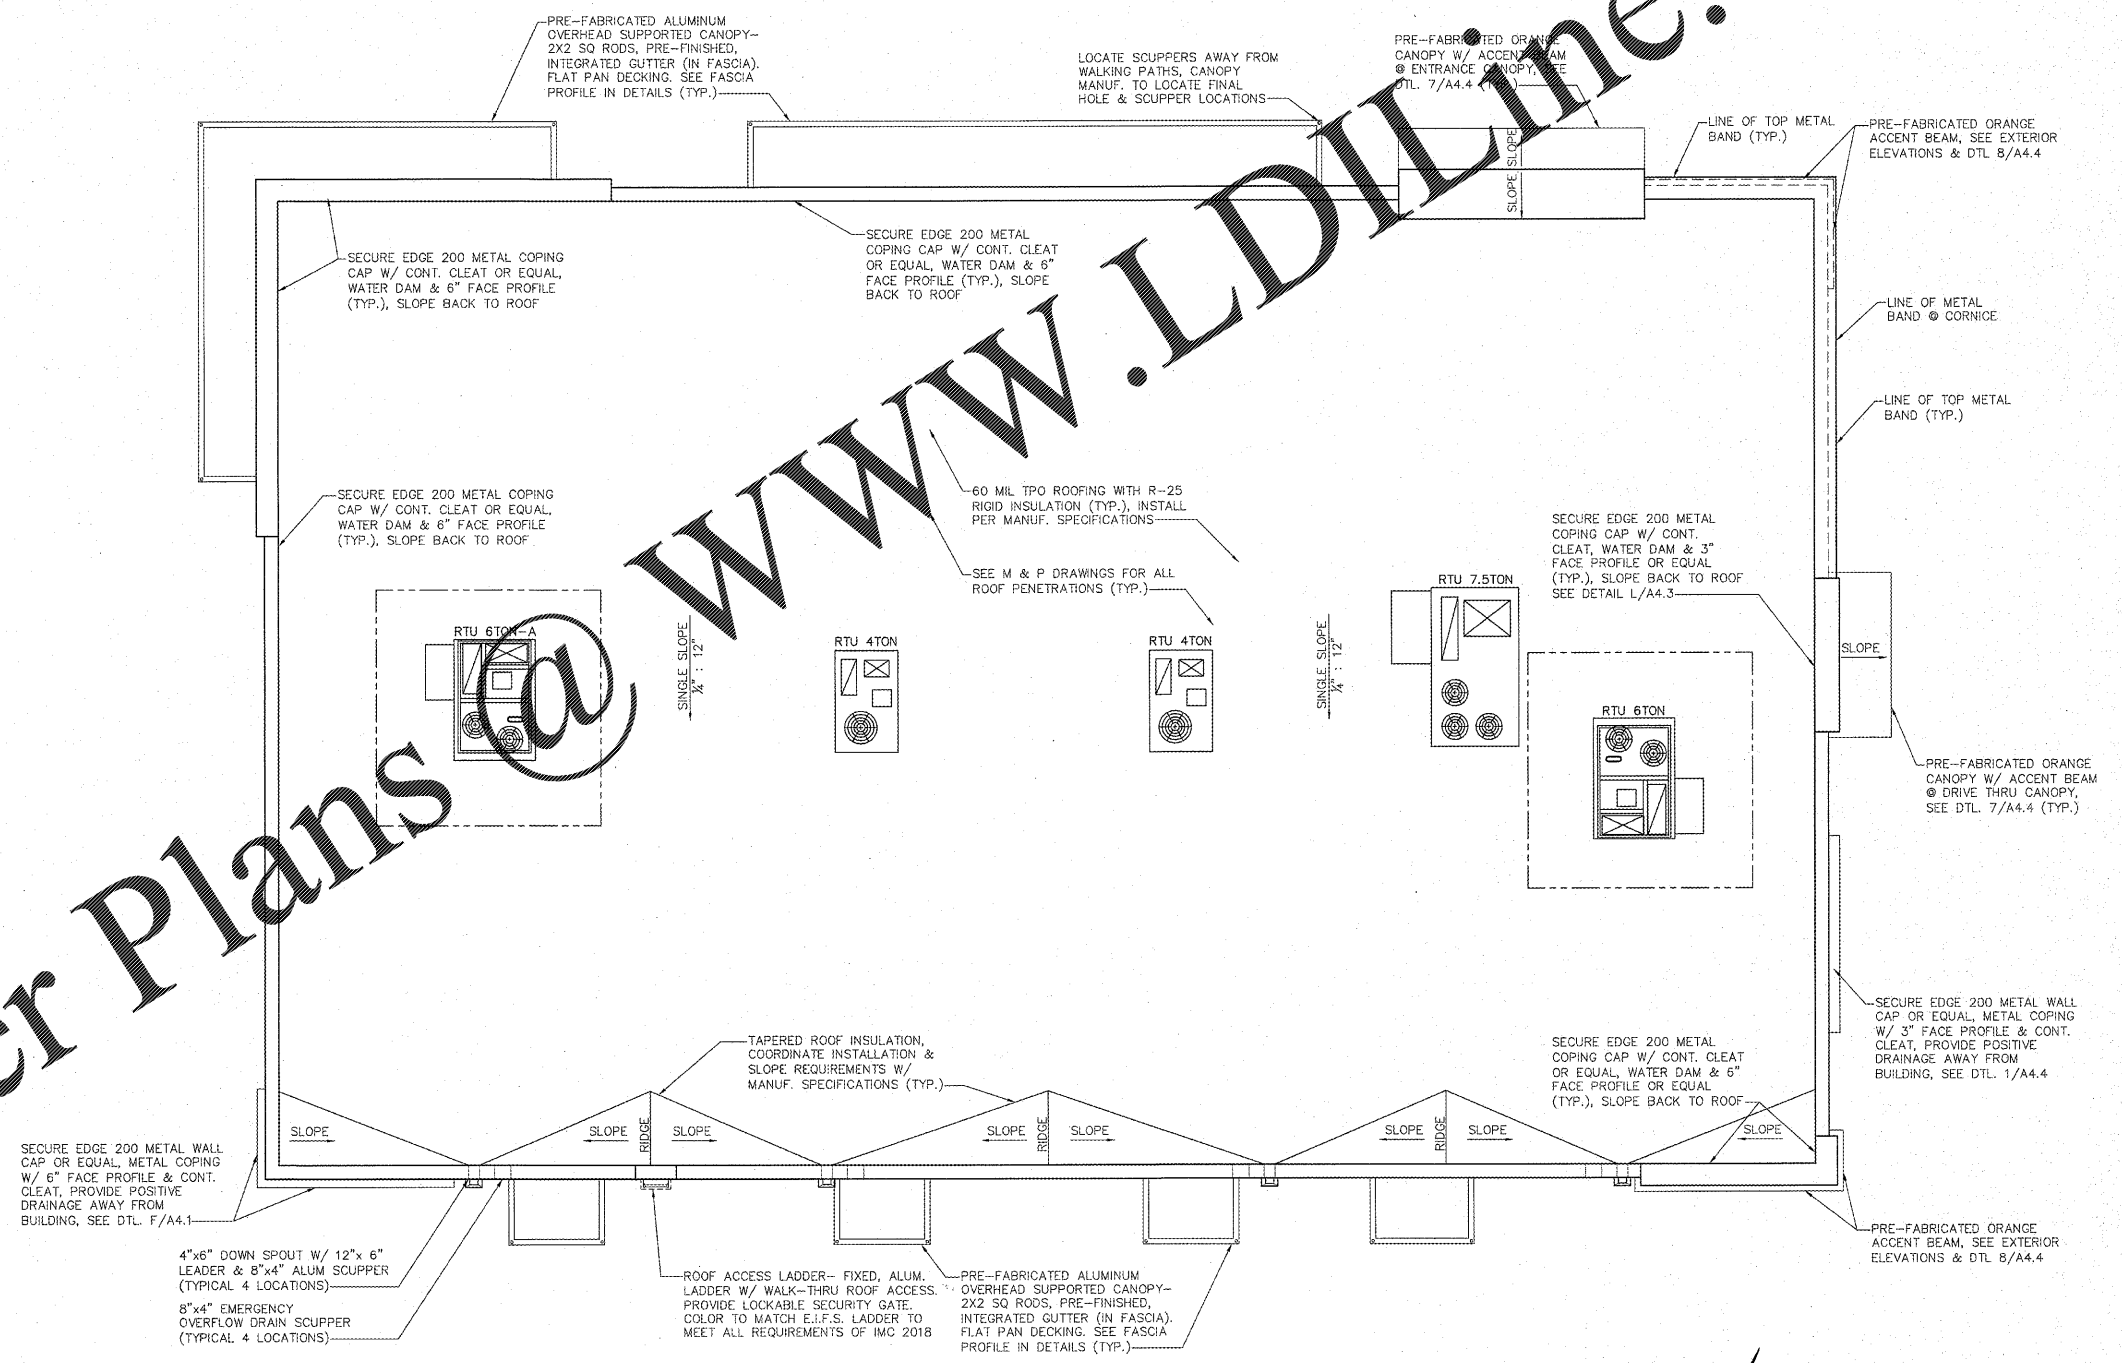



Order Plans @

WWW.LDILINE.COM

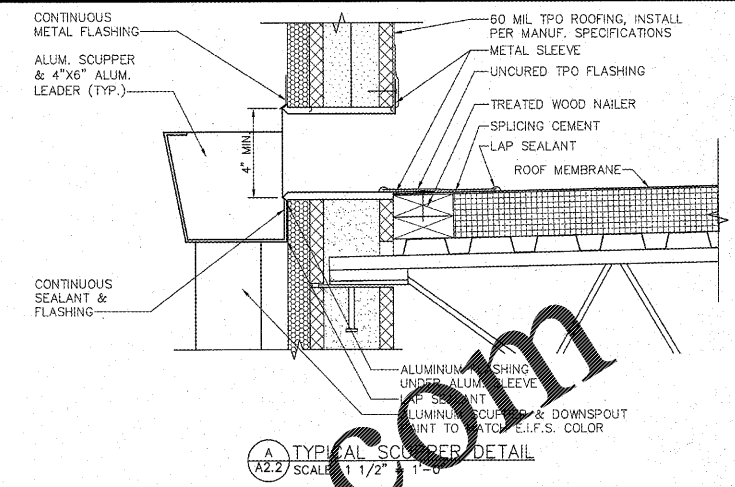

1 ROOF PLAN (SHELL)
A2.2 SCALE: 3/16" = 1'-0"

SHELL DESIGN

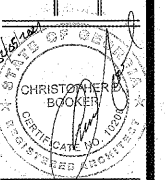

ROOF PLAN

DRAWN BY: CLR
CHECKED BY:
DATE: FEBRUARY 3, 2021
REVISIONS:

JOB NO. 2052-A
SHEET NO. A2.2