



C WALL SECTION  
A4.0 SCALE: 3/4" = 1'-0"

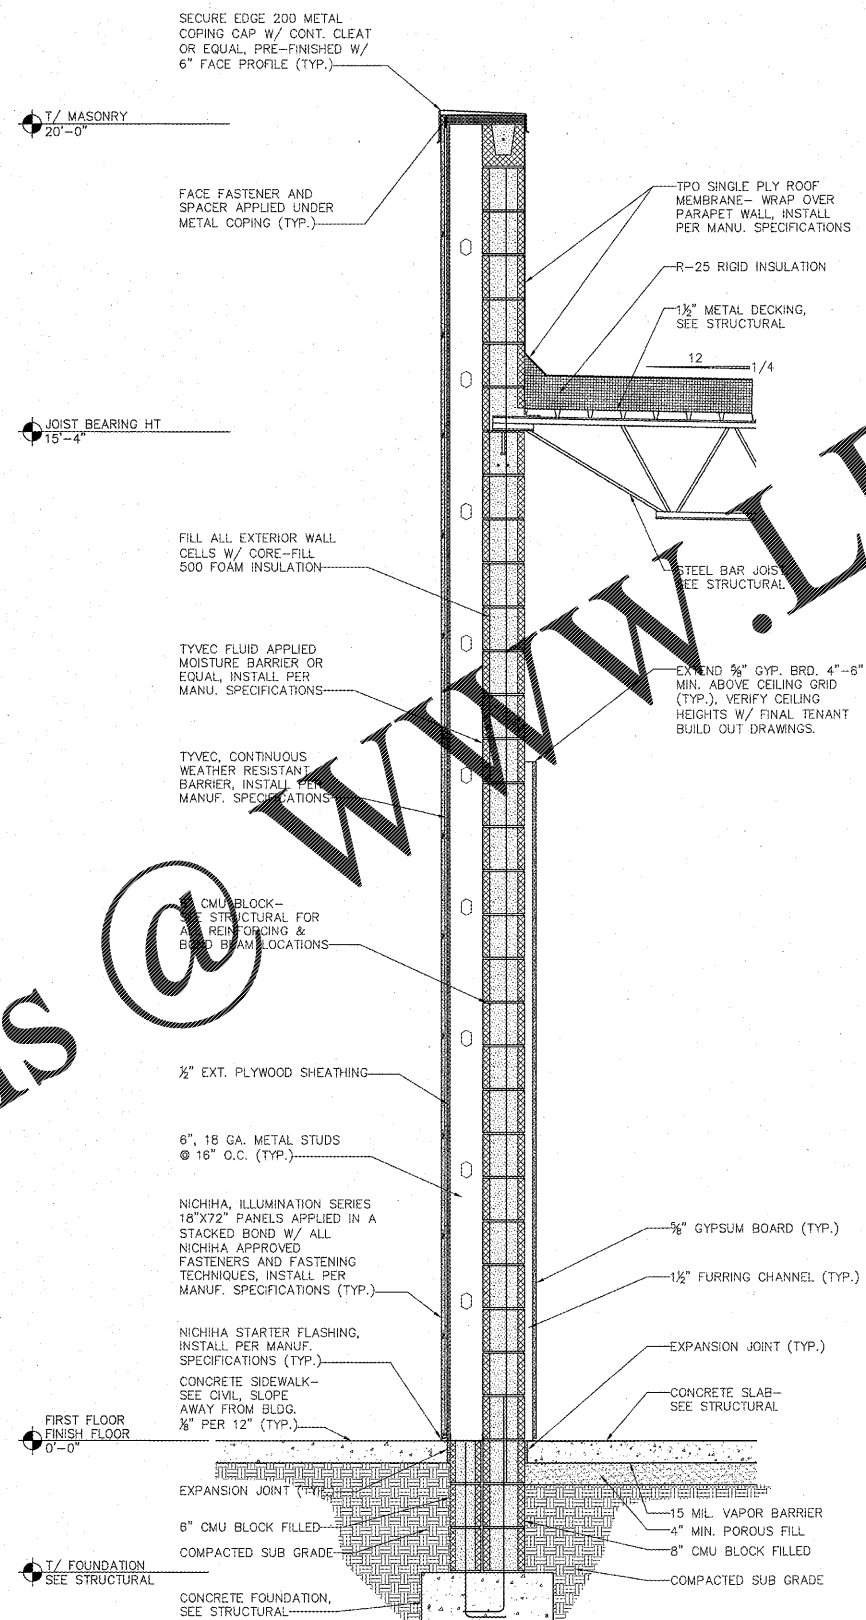


B WALL SECTION  
A4.0 SCALE: 3/4" = 1'-0"

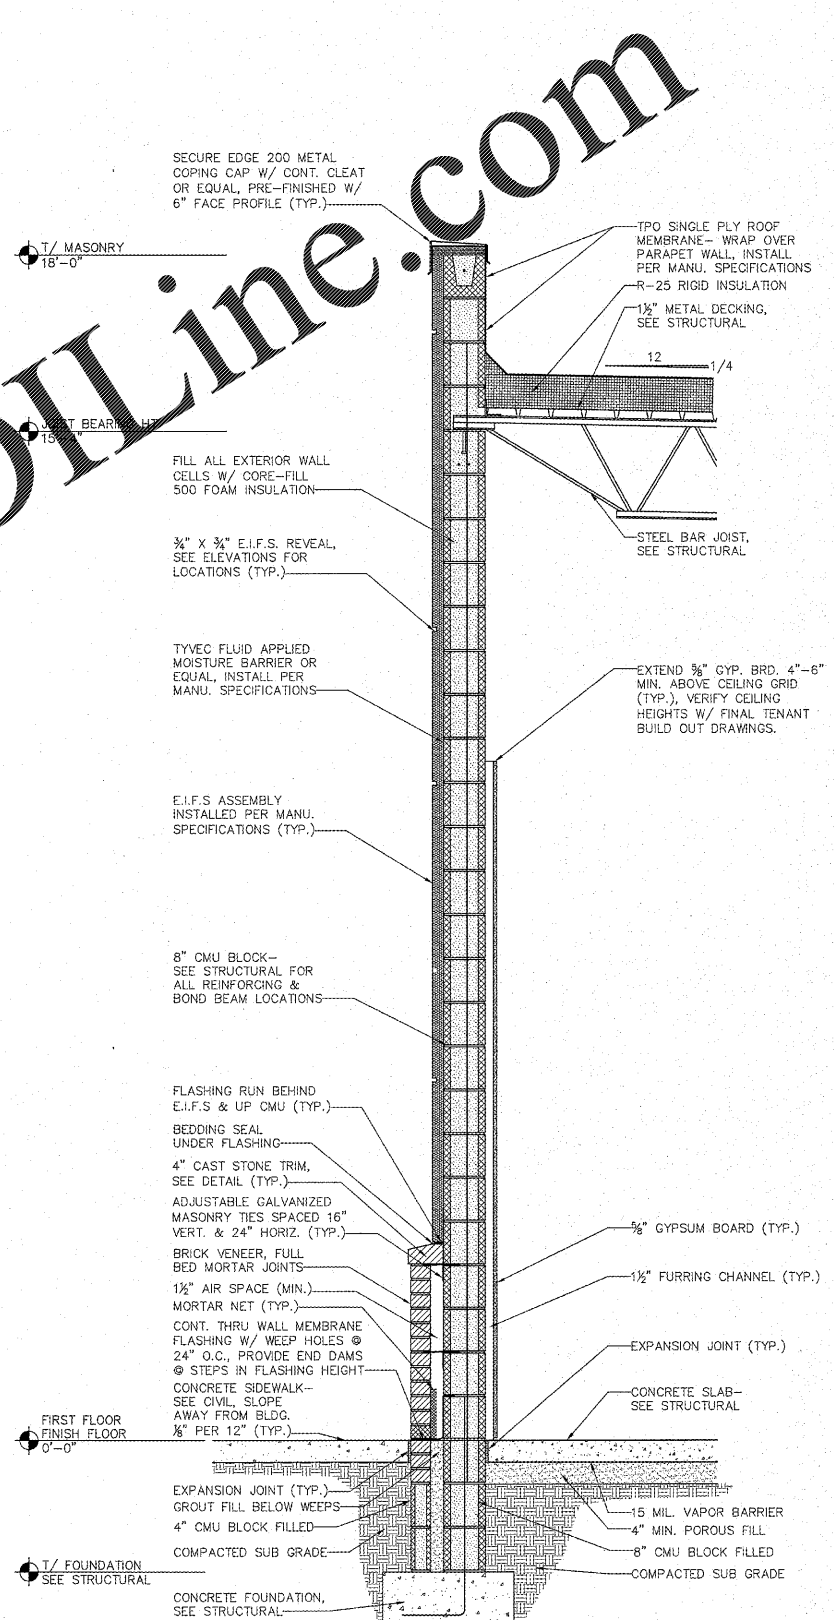


A WALL SECTION  
A4.0 SCALE: 3/4" = 1'-0"

Order Plans @

WWW.LDILine.com

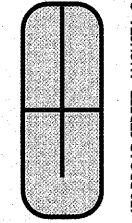

**PROPOSED BUILDING SHELL & DUNKIN' OMNI PC# 362912**  
APS INVESTMENT, INC.  
5303 WRIGHTSBORO ROAD  
GROVETOWN, GEORGIA 30813

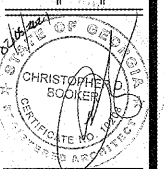

**WALL SECTIONS**

DRAWN BY: CJB  
CHECK BY:  
DATE: FEBRUARY 3, 2022  
REVISIONS:

JOB NO. 2052-A

SHEET NO. **A4.0**

**SHELL DESIGN**