



J WALL SECTION  
A4.2 SCALE: 3/4" = 1'-0"

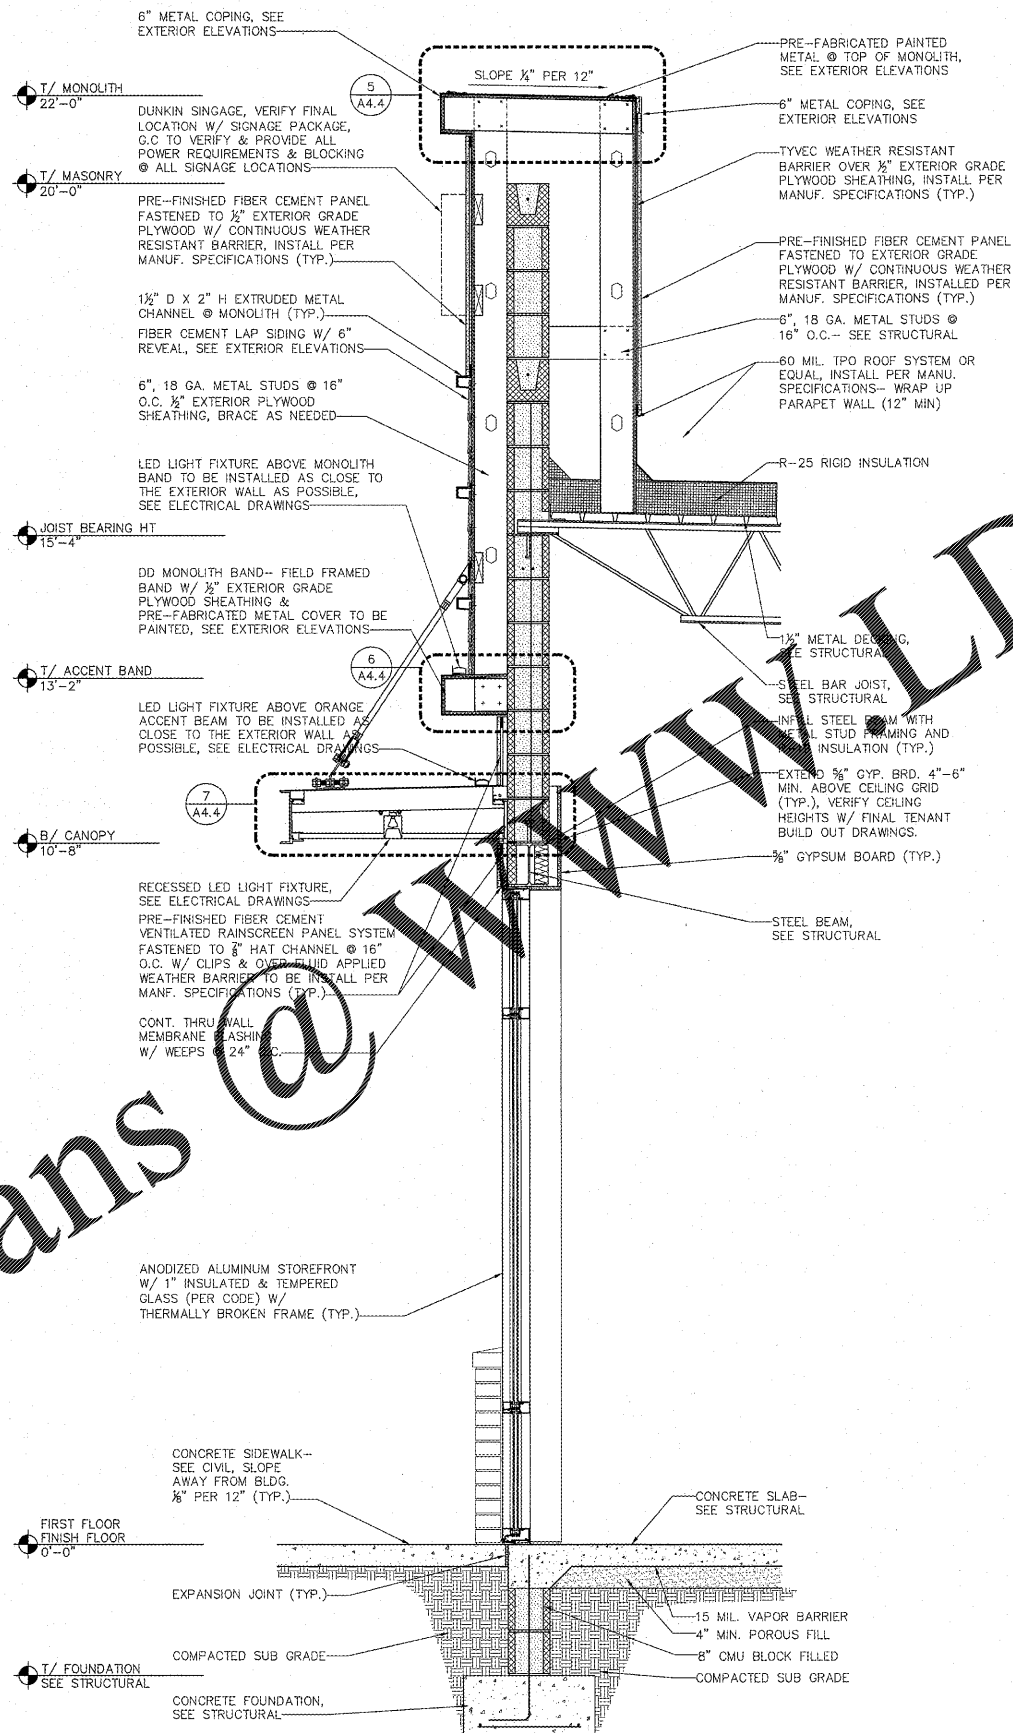



H WALL SECTION  
A4.2 SCALE: 3/4" = 1'-0"

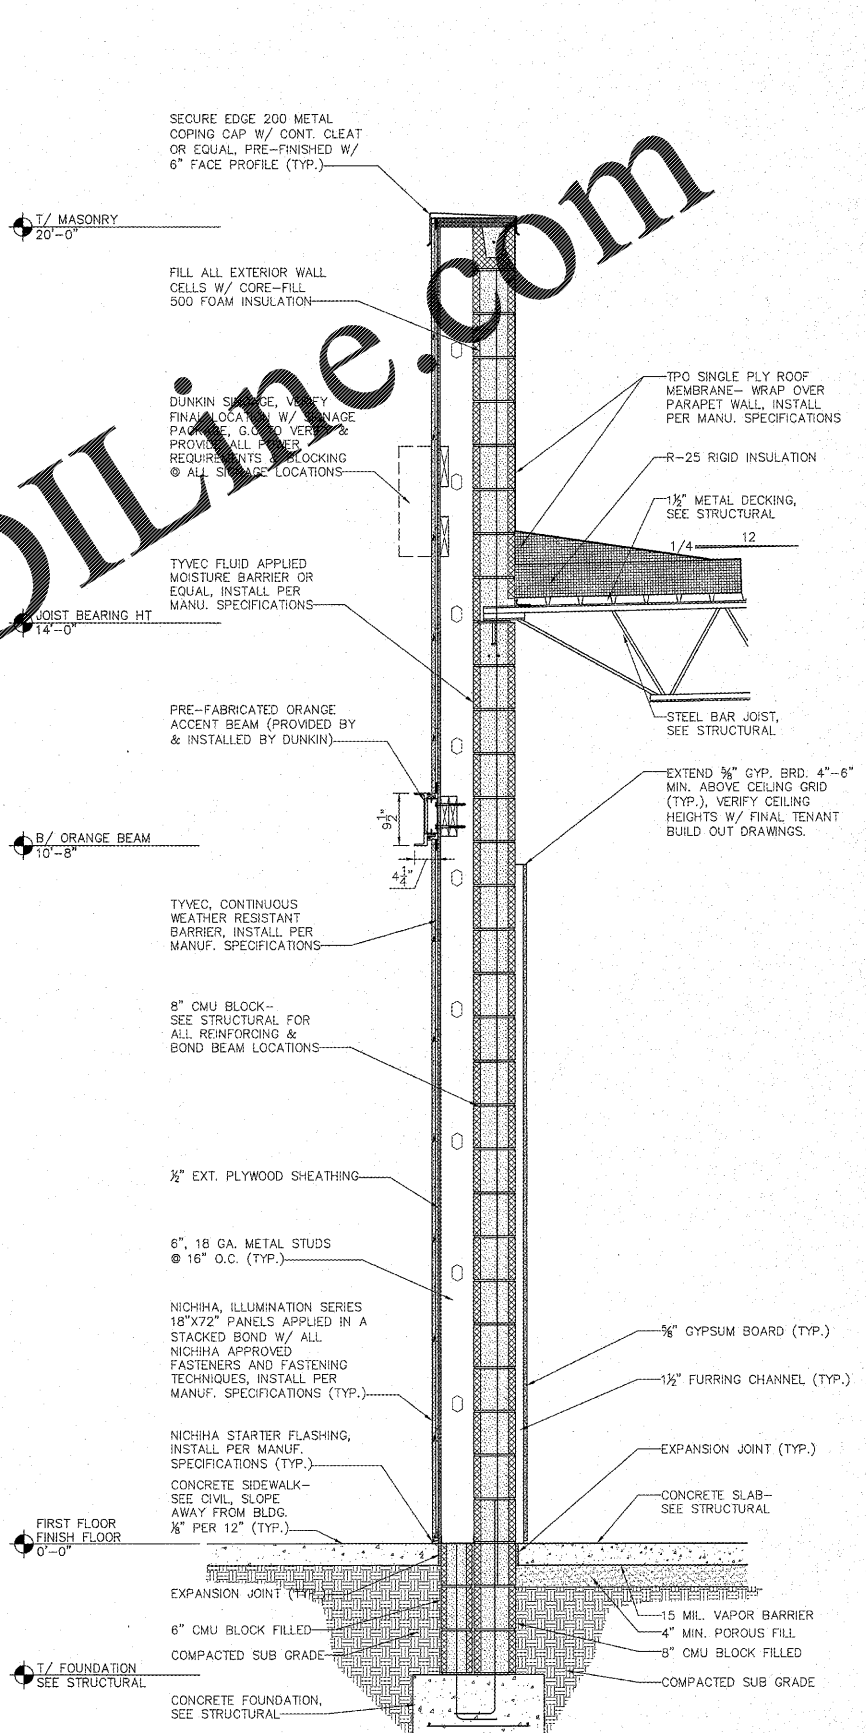

G WALL SECTION  
A4.2 SCALE: 3/4" = 1'-0"

Order Plans @ WWW.LDILINE.COM

WWW.LDILINE.COM

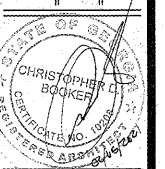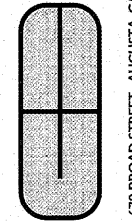

**WALL SECTIONS**

DRAWN BY: CLB  
CHECKED BY:  
DATE: FEBRUARY 3, 2021  
REVISIONS:

JOB NO. 2052-A

SHEET NO. **A4.2**

**SHELL DESIGN**