



M WALL SECTION
A4.3 SCALE: 3/4" = 1'-0"

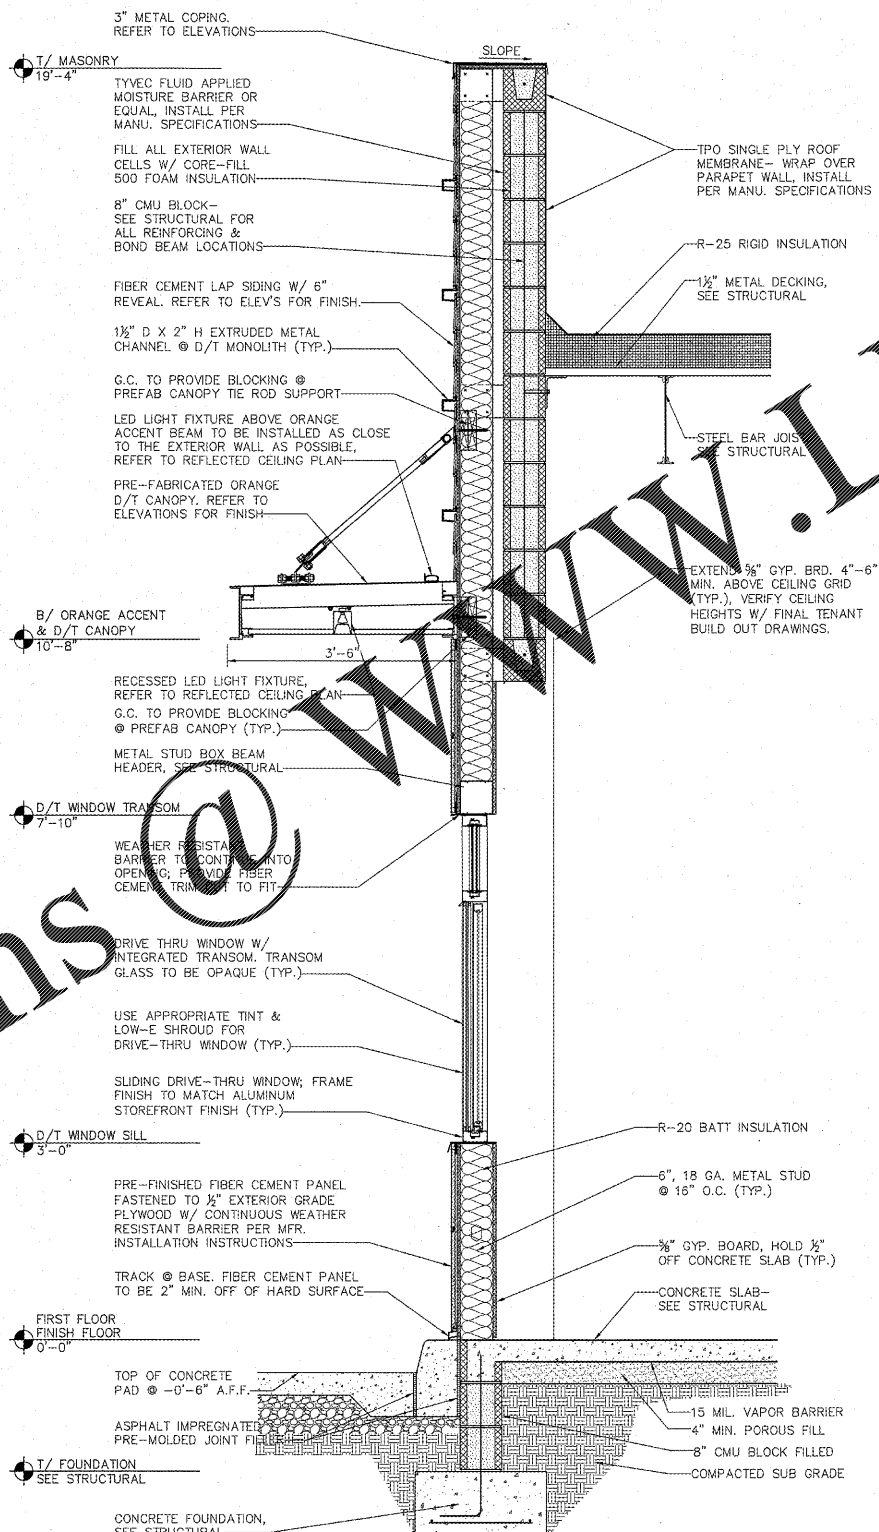


L WALL SECTION
A4.3 SCALE: 3/4" = 1'-0"

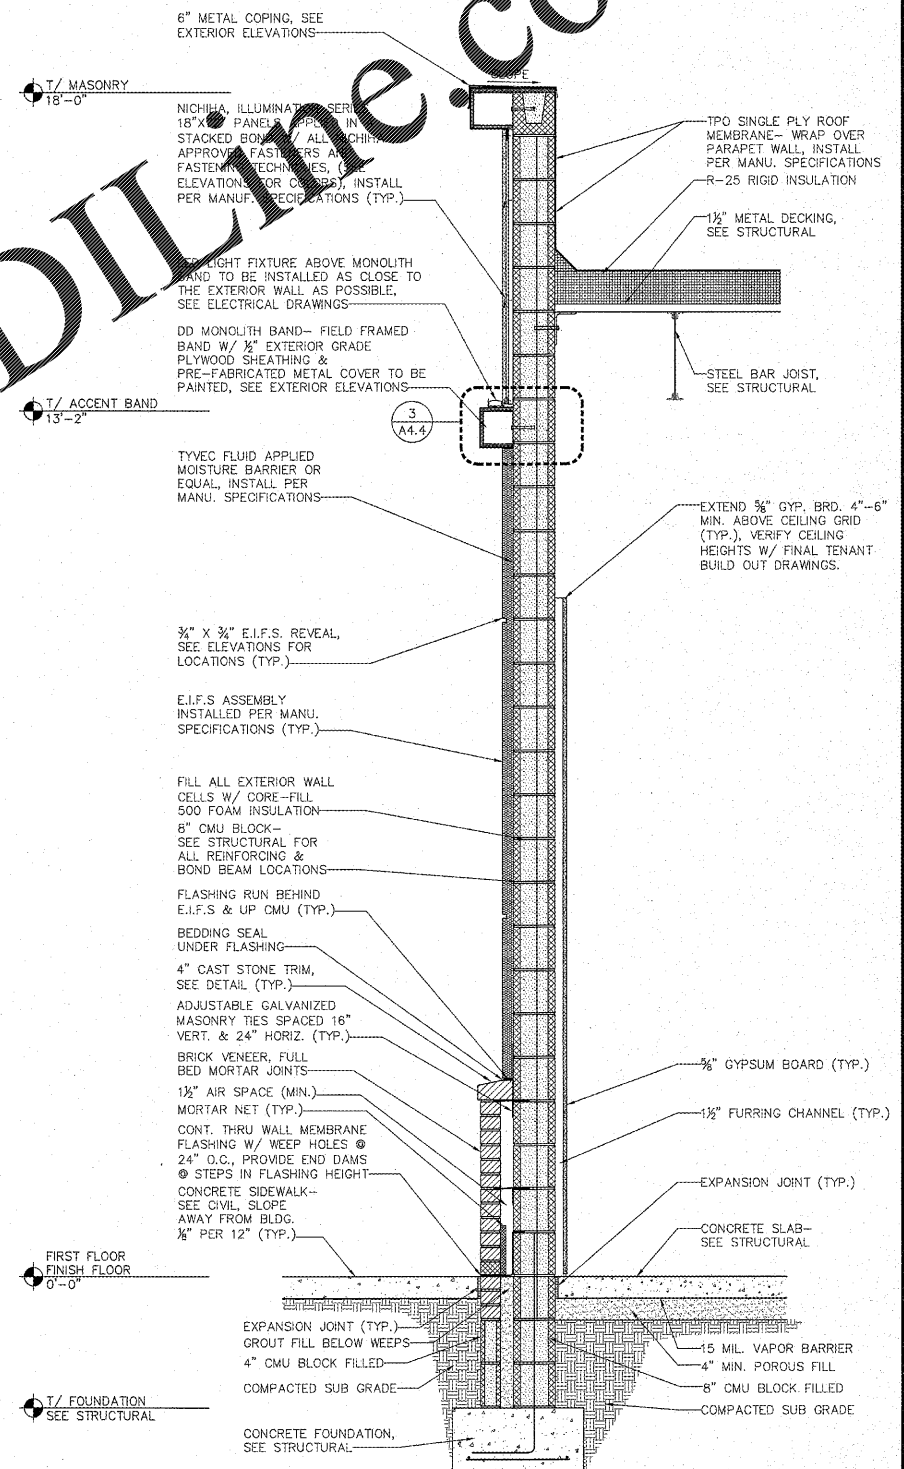

K WALL SECTION
A4.3 SCALE: 3/4" = 1'-0"

SHELL DESIGN

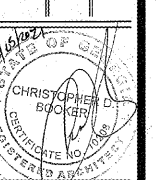

WALL SECTIONS

DRAWN BY: CLB
CHECKED BY:
DATE: FEBRUARY 5, 2023
REVISIONS:

JOB NO. 2052-A

SHEET NO.

A4.3