


CONSULTANT:
JOHN SPONSELLER, ARCHITECT
 8025 W. 25TH PL
 LAKEWOOD, CO 80214
 TEL: (303) 815-0161

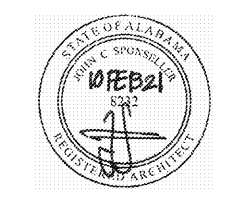

Bad Daddy's BURGER BAR
 GOOD TIMES RESTAURANTS, INC.
 141 Union Blvd., Suite 400
 Lakewood, CO 80228
 303-384-1430

BAD DADDY'S BURGER BAR
 "EASTCHASE"
 THE VENUE EASTCHASE
 NWC EASTCHASE PKWY &
 EASTCHASE LN.
 MONTGOMERY, AL 36117

Issue Record:

| | |
|-----------|-----------------|
| 4.23.2019 | FOR PLAN REVIEW |
| | |
| | |
| | |

Revisions:

| | |
|-----------|-------------|
| 5.6.2019 | WALKIN BOX |
| 7.1.2019 | CANOPY REVS |
| 2.10.2021 | TO GO REVS |

Drawn:
 DRAWN BY: JS, KC

Checked:
 CHECKED BY: JS

Project No.
 PROJECT#: 19-207

Contractor:

EXTERIOR ELEVATIONS

A200


Date of Last Print:
 4.23.2019

GENERAL NOTES:

1. ALL SIGNAGE IS SHOWN FOR REFERENCE ONLY AND WILL BE APPLIED FOR UNDER SEPARATE PERMIT.
2. SEE SHEET A600 FOR STOREFRONT TYPES.
3. ALL BUILDING ELEMENTS AS SHOWN ON ELEVATIONS OTHER THAN THOSE DESCRIBED IN KEY NOTES THIS SHEET ARE EXISTING.
4. PAINT UNDERSIDE OF STRUCTURAL DECKING AT PATIO ROOF PT-6 (BLACK).

KEY NOTES:

1. PATIO BEAMS, COLUMNS, GUTTERS, DOWNSPOUTS, & RAILING, SEE 9/A410, PRIME WITH PRIMER-3 AND PAINT PT-6 (BLACK).
2. STRING PATIO LIGHTS SUSPENDED FROM UNDERSIDE OF PATIO STRUCTURE.
3. MOUNT CEILING FAN AT 7'-6" TO UNDERSIDE OF FIXTURE, LIGHT IS SHIELDED, SEE CEILING PLAN A140.
4. PATIO HEATER, MOUNT AT 9'-0" AFF.
5. PAN CHANNEL LETTER WALL SIGN WITH INTERNAL ILLUMINATION, BY SIGN VENDOR.
6. SHIPPING CONTAINER EXTERIOR & PAINT TO MATCH SUNBELLA "TRESCU GRAY" #4698.
7. LED LIGHTING METAL ANGLE COVE, SEE PLAN, SEE HALL.

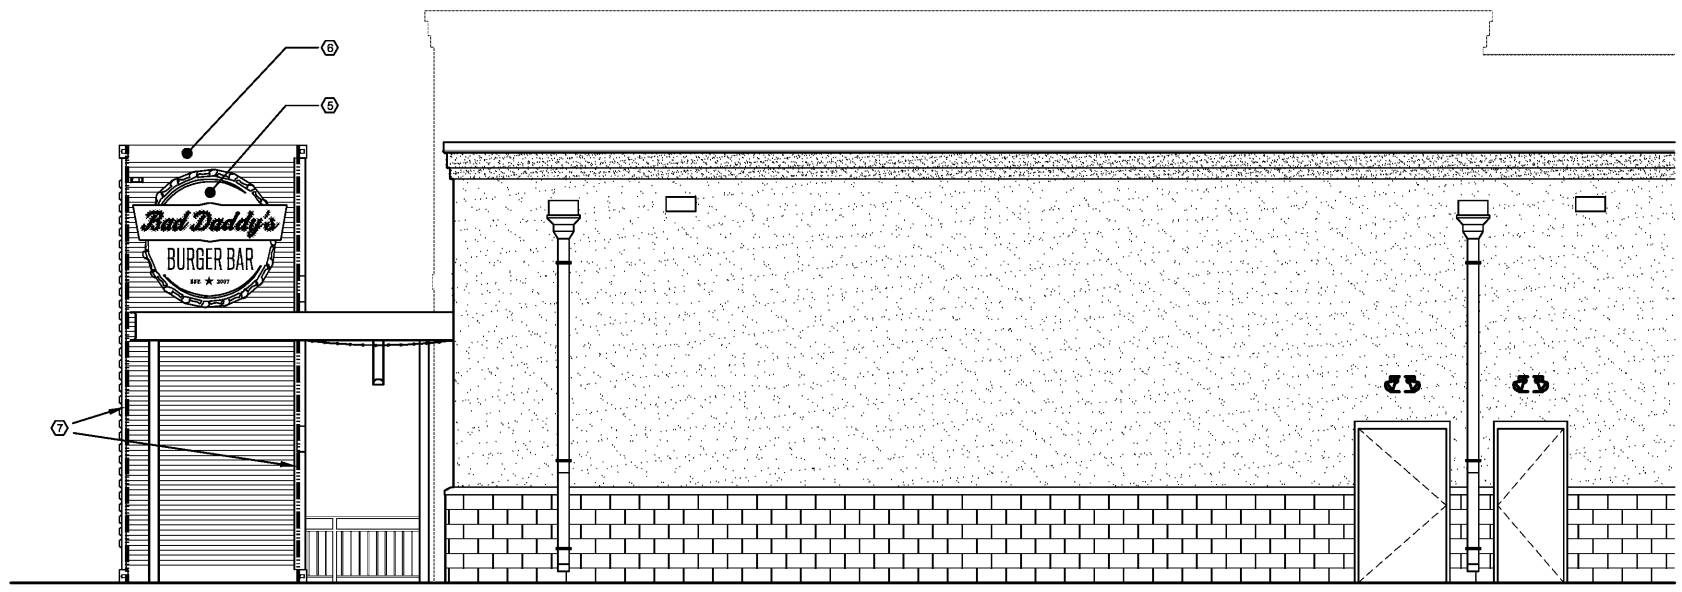

1 EXTERIOR ELEVATION: NORTH (BACK)
 1/4" = 1'-0" NOTE:



2 EXTERIOR ELEVATION: SOUTH (ENTRANCE)
 1/4" = 1'-0" NOTE: