


REVISION	BY

914 E. Bayou Road  
Thibodaux, LA 70081  
Office: 985-447-0090  
Fax: 985-447-7009  
www.ddgc.com

Signature: *[Signature]*  
DATE: 03-31-2021

00483-249  
1803 COBBES FORD RD  
PRATTVILLE, ALTAUGA COUNTY, ALABAMA  
WAL-MART STORES, INC.  
BENTONVILLE, AR

DRAWN BY: GJP  
CHECKED BY: GJP  
ISSUED DATE: 09-21-21  
ISSUED FOR PERMIT  
PROJECT NO.: 20-555  
FILE: 20-555 SITE PLAN  
SHEET: SECP/ SSM 1  
DETAILS

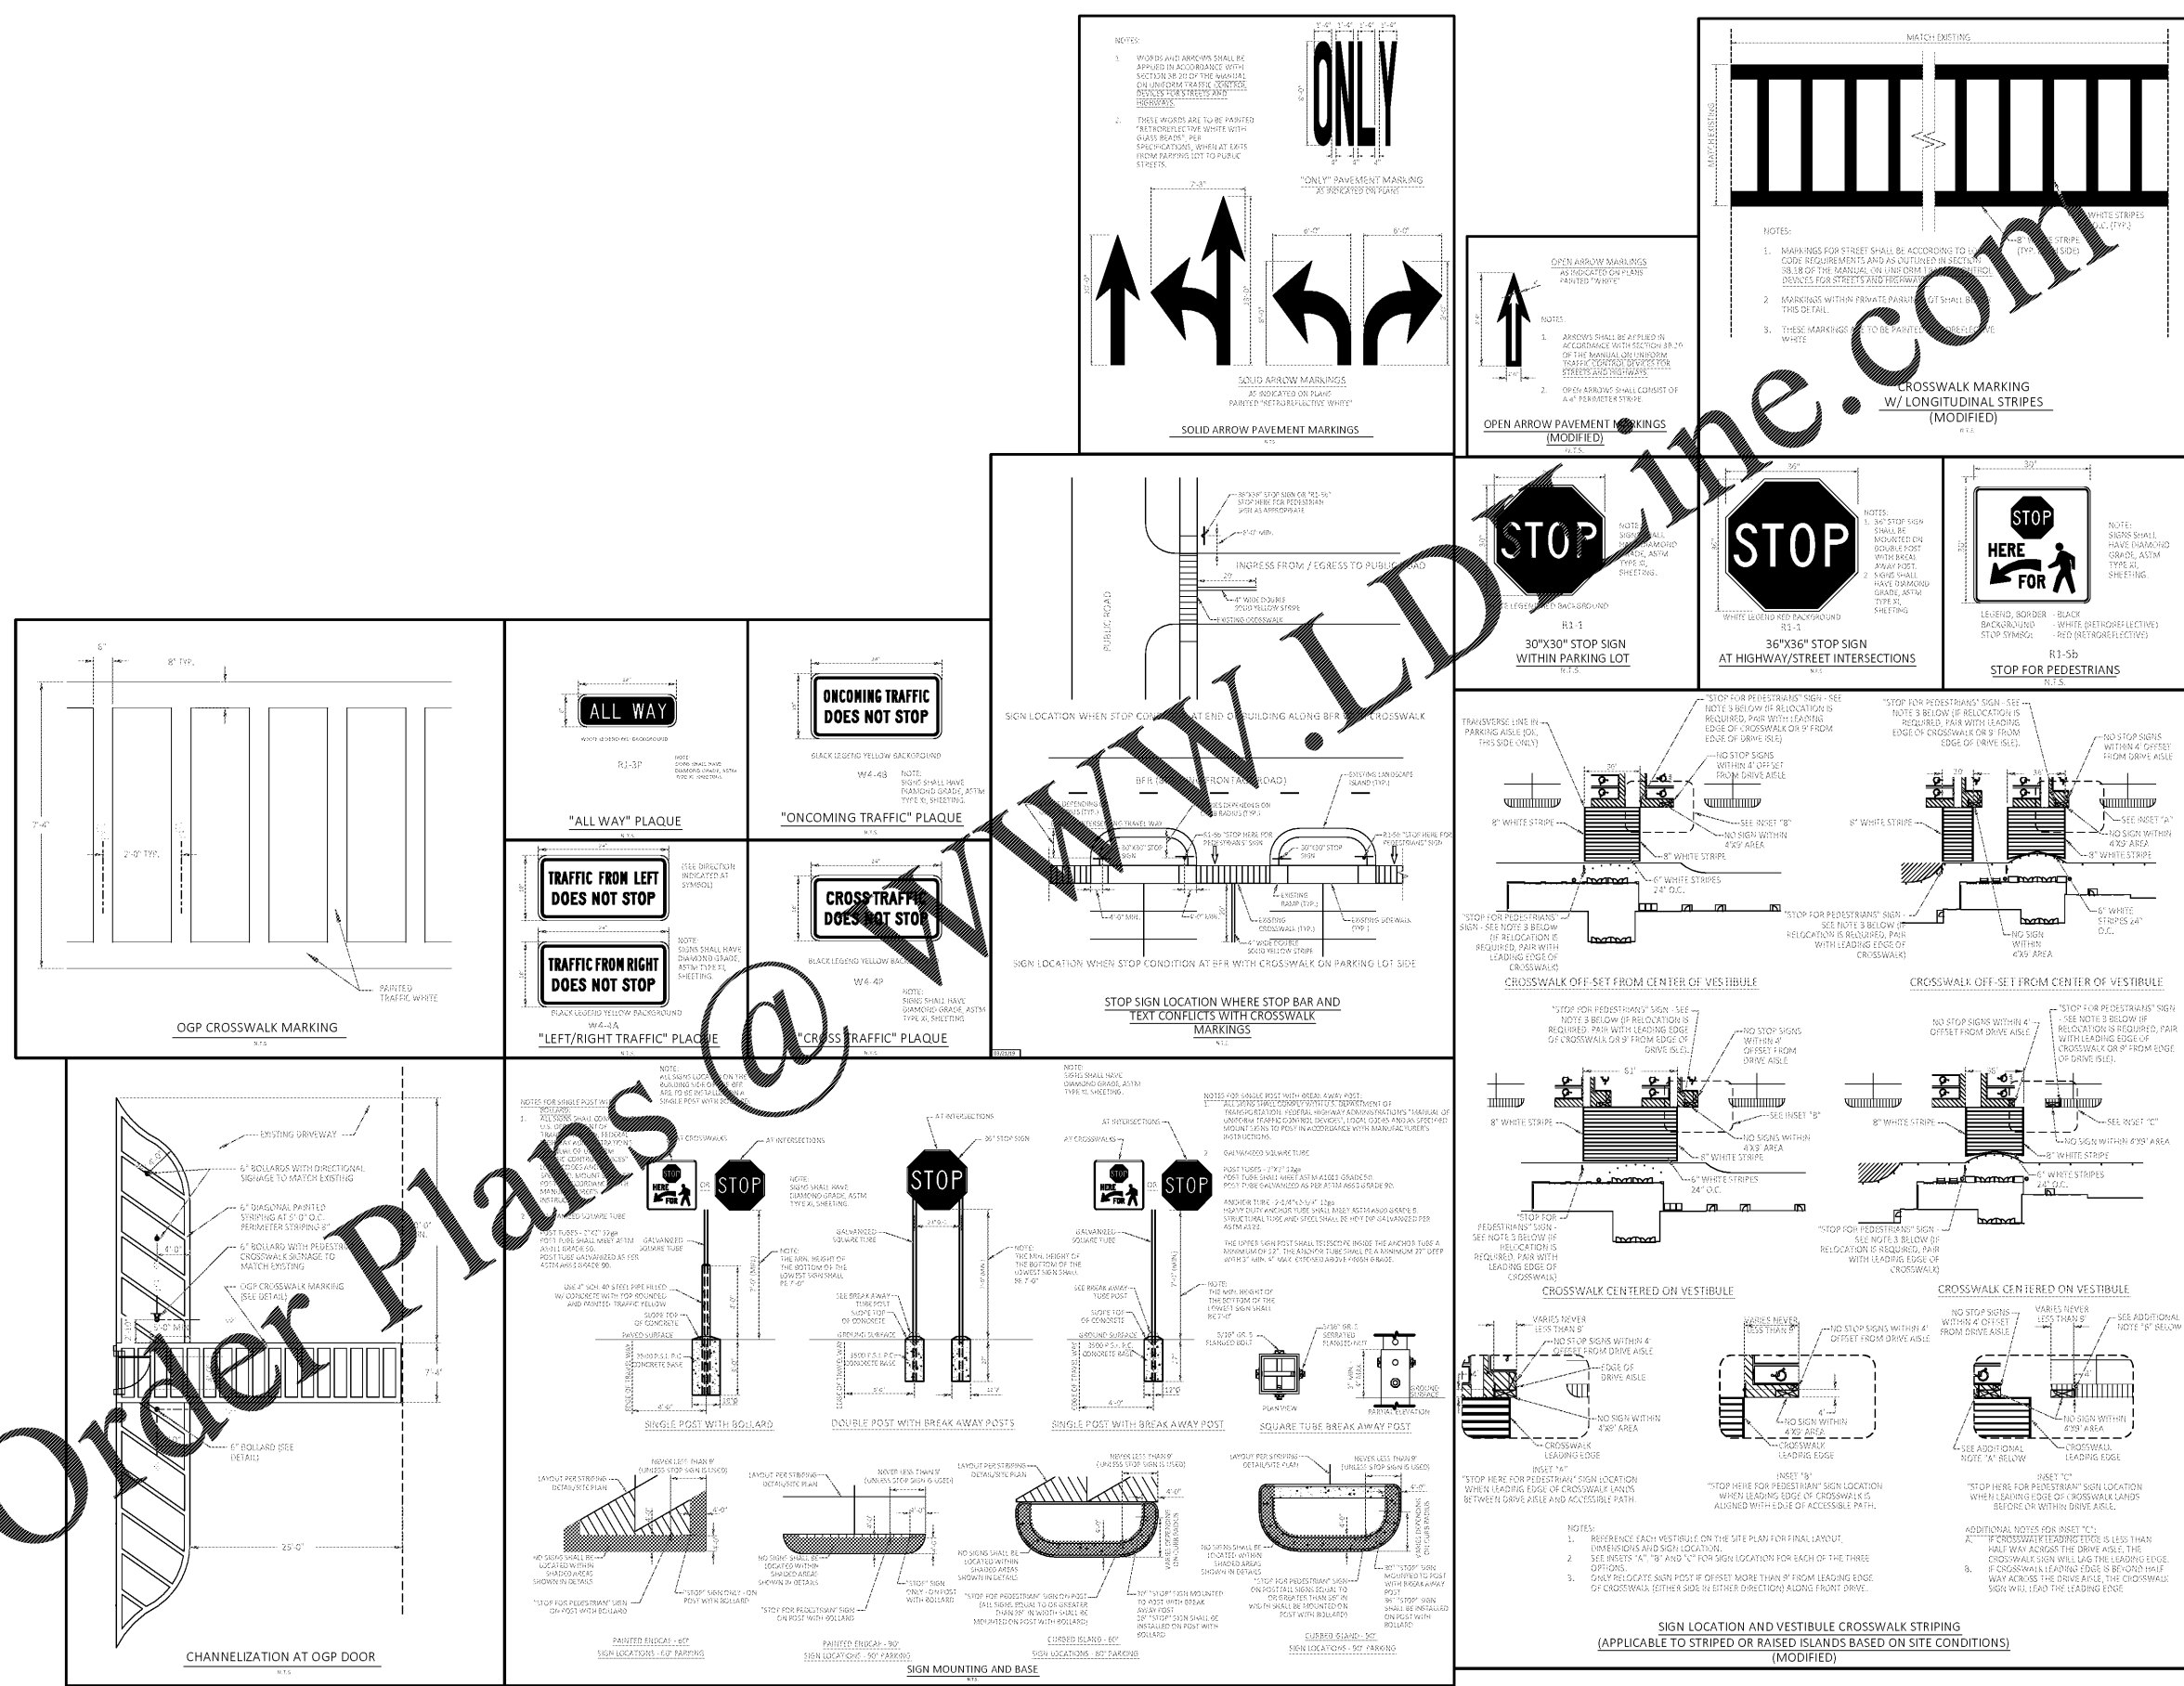

Order Plans @ [www.ddgc.com](mailto:www.ddgc.com)

# SECP & STOP SIGNS & MARKINGS DETAIL SHEET 1

J:\CAD\DWG\WAL-MART\2020\20-555\20-555 SITE PLAN.dwg