

1. PLAN DIMENSIONS SHOWN ARE TO FACE OF FRAMING MEMBERS, FACE OF MASONRY, FACE OF EXISTING WALL, AND TO CENTER LINE OF COLUMNS, EXCLUSIVE OF INTERIOR WALLS.
2. ALL INTERIOR DIMENSIONS ARE TO FACE OF PARTITION ASSEMBLY AS DEFINED BY THE PARTITION SCHEDULE AND IS EXCLUSIVE OF ANY APPLIED FINISH.
3. REFER TO SHEET AE501 FOR THE PARTITION SCHEDULES. ALL INTERIOR PARTITIONS ARE TO BE TYPE S4N UNLESS OTHERWISE NOTED.
4. ALL DIMENSIONS TO BE FIELD VERIFIED PRIOR TO INSTALLATION OF EQUIPMENT / SHELVING / CASEWORK.
5. ANY CONFLICTING INFORMATION BETWEEN THE ARCHITECTURAL DRAWINGS AND THE CIVIL, LANDSCAPE, STRUCTURAL, FIRE PROTECTION, PLUMBING, HVAC, AUDIO VISUAL OR ELECTRICAL DRAWINGS SHALL BE NOTED IN WRITING TO THE ARCHITECT FOR REVIEW AND MUST BE CLARIFIED PRIOR TO COMMENCING THE CONSTRUCTION.
6. PROVIDE FIRE RETARDANT TREATED WOOD BLOOR, METAL AND PARTITIONS FOR MOUNTING FIXTURES, MILLWORK, SHELVING, HARDWARE, DOOR STOPS AND OTHER EQUIPMENT.
7. VERIFY AND COORDINATE PENETRATIONS THROUGH FLOOR SLABS, ROOF DECK AND PARTITIONS WITH TRADE AND DRAWINGS.
8. VERIFY AND COORDINATE FINISH FLOOR ELEVATIONS WITH CIVIL AND STRUCTURAL PRIOR TO COMMENCING CONSTRUCTION. NOTIFY ARCHITECT IN WRITING BEFORE CONSTRUCTION OF ANY CONFLICTS.
9. REFER TO SHEET AE101 FOR DOOR SCHEDULE. REFER TO SHEET AE111-112 FOR CURTAIN WALL DOUVER, AND STOREFRONT ELEVATIONS.

CLARK NEXSEN

301 COLLEGE STREET, SUITE 300
 ASHEVILLE, NORTH CAROLINA 28801
 828.232.9898
 CLARK NEXSEN LICENSE NUMBER: C-1929

CORPORATE SEAL



PROFESSIONAL SEAL



2021.03.15 12:16:23-04'00"

SUBMITTAL

03.12.2021

CONSTRUCTION DOCUMENTS

REVISIONS

KEY PLAN


SHEET

FIRST FLOOR PLAN


AE101

DESIGN: Givings
 DRAWING: A-101
 REVIEW: C.Bohler

CN 7904-A

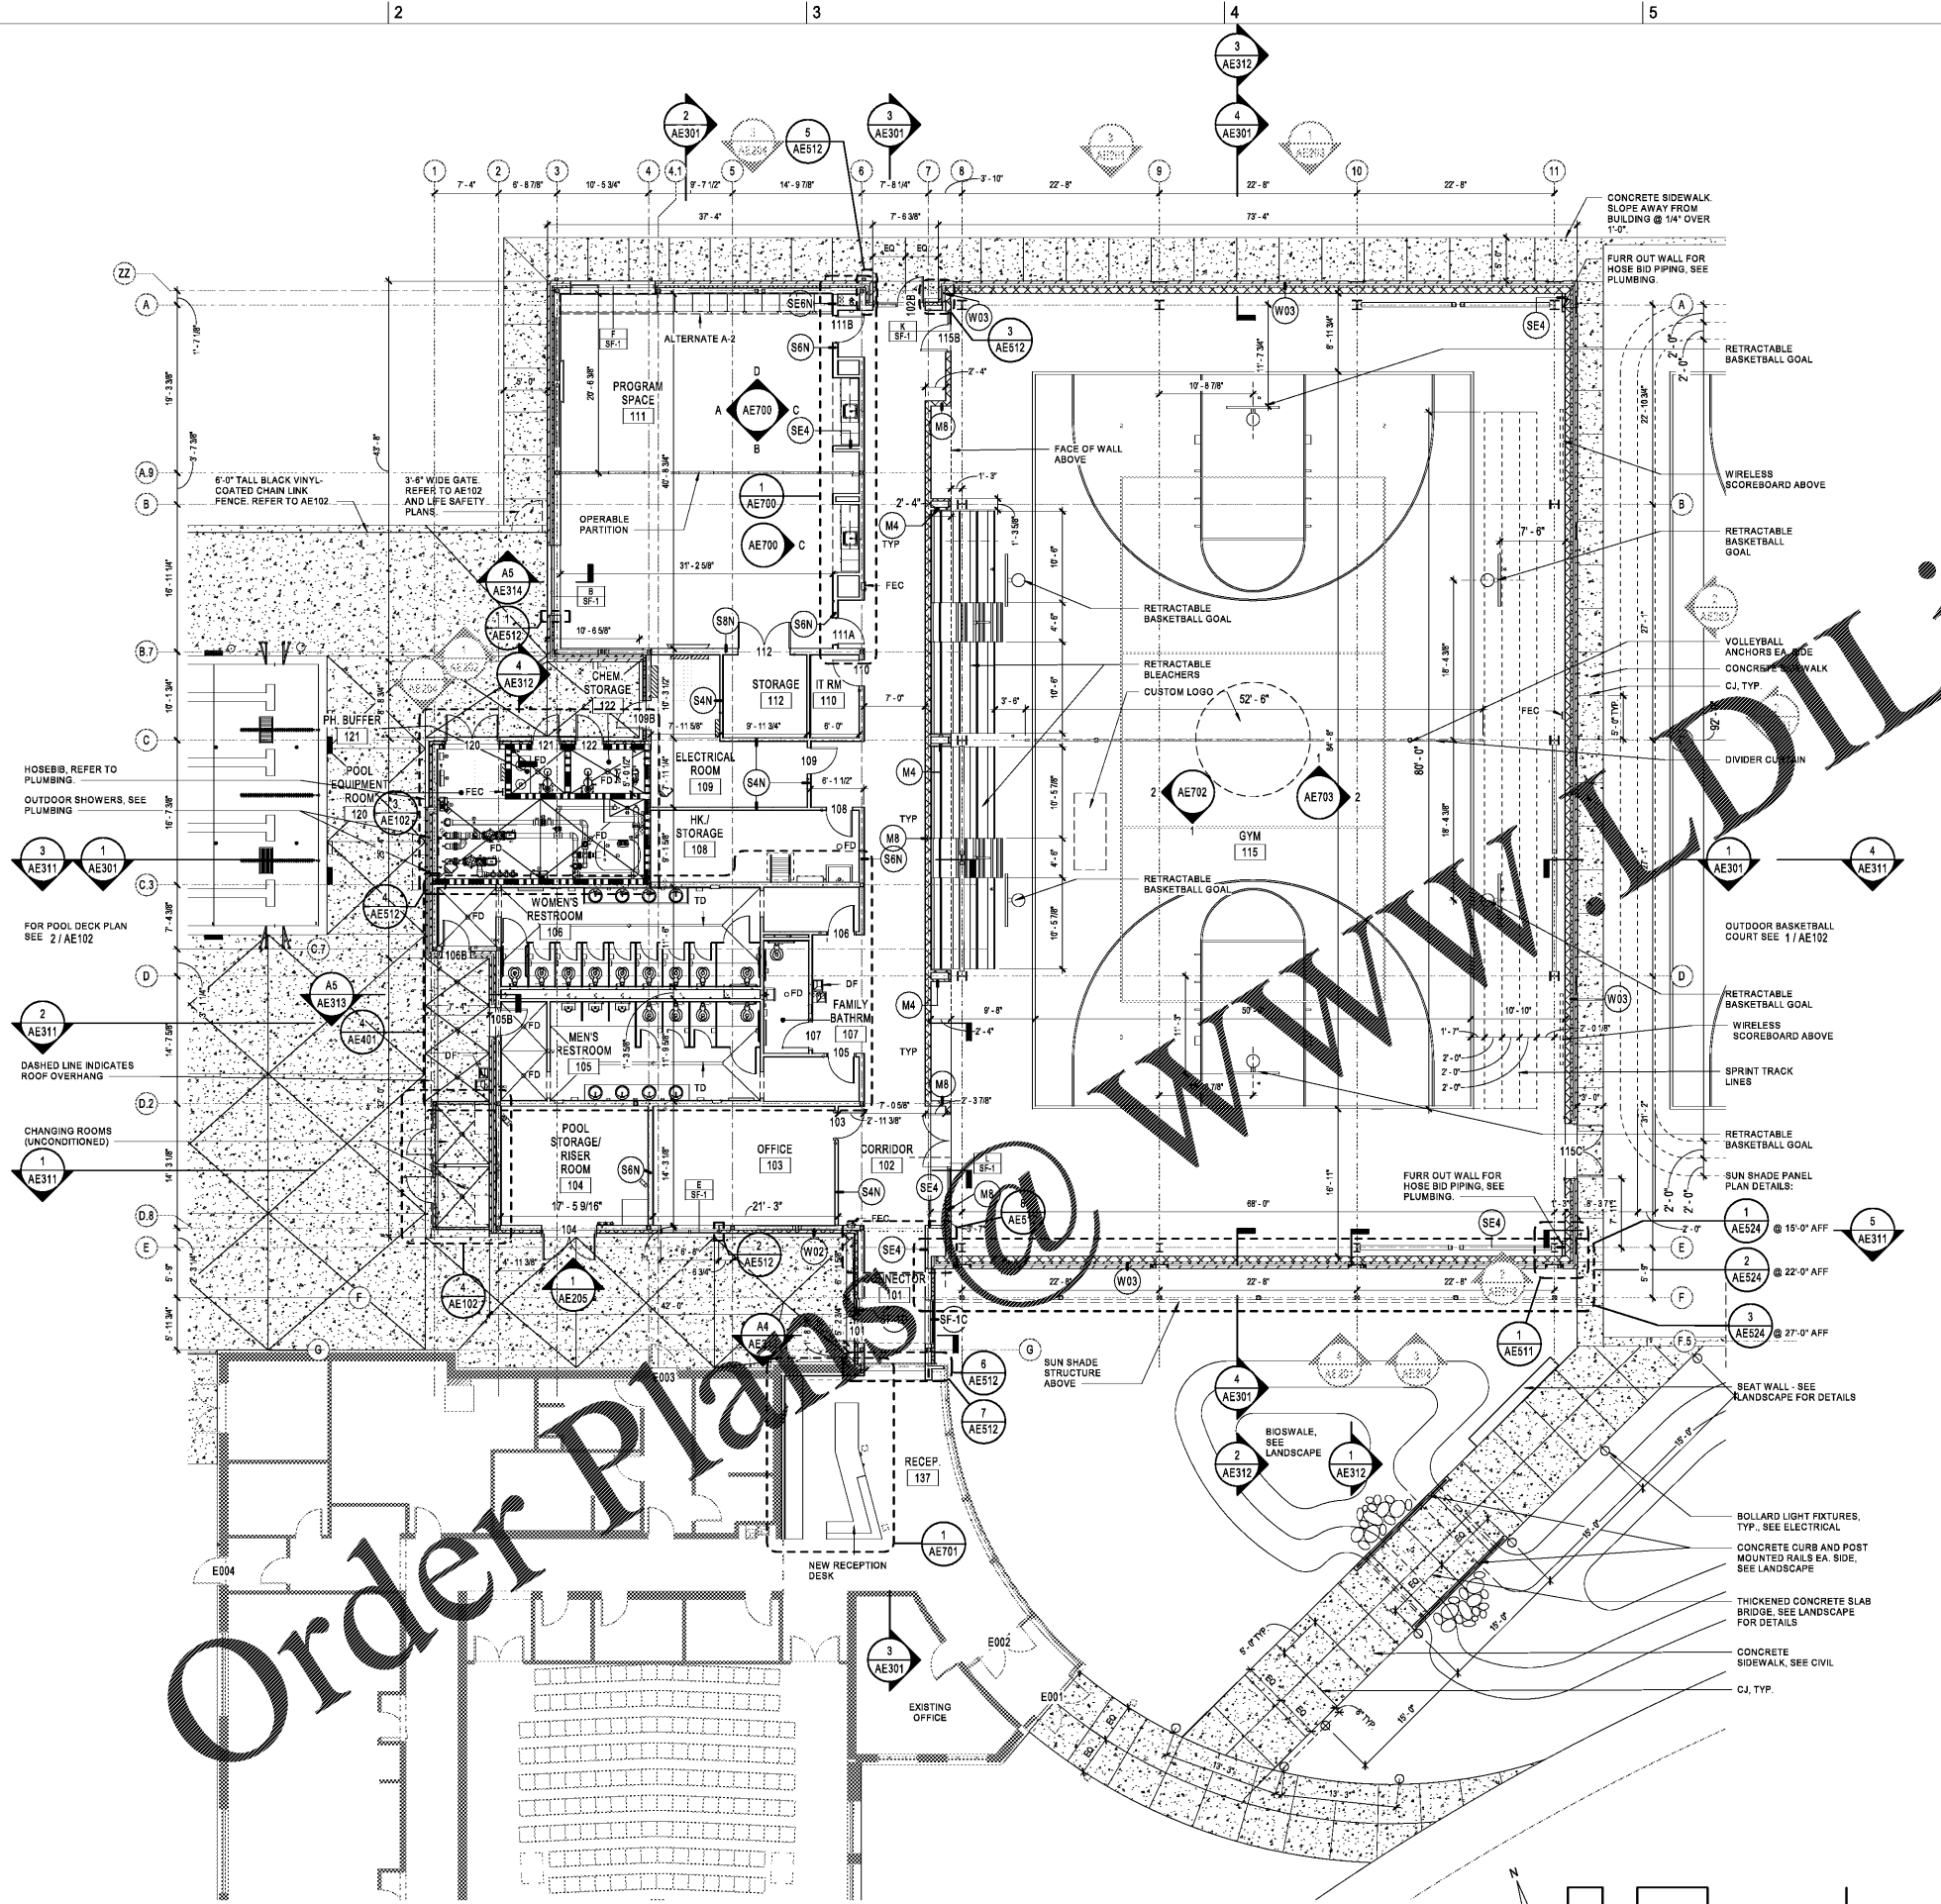

	ONE HALF HOUR FIRE RATING
	ONE HOUR FIRE RATING
	TWO HOUR FIRE RATING
	THREE HOUR FIRE RATING
	FOUR HOUR FIRE RATING
	SMOKE BARRIER (SB), SMOKE PARTITION (SP), OR PARTITION CAPABLE OF RESISTING THE PASSAGE OF SMOKE (S)

 

1 FIRST FLOOR PLAN
 REF 3/AD101
 1/8" = 1'-0"

Order Plans

P:\Projects\14-00-00-A4
 C:\temp\asheville\2021\massaging\101_0311210315_P1A21_101_0311210315.dwg