

City of Asheville Parks & Recreation
**DR. WESLEY GRANT SR.
 CENTER EXPANSION**

285 LIVINGS FOR STREET
 ASHEVILLE, NC 28801

DESIGNER

CLARKNEXSEN

261 COLLEGE STREET, SUITE 300
 ASHEVILLE, NORTH CAROLINA 28801
 828-232-5898

CLARKNEXSEN LICENSE NUMBER: C-1928

CORPORATE SEAL



PROFESSIONAL SEAL



SUBMITTAL

03.12.2021
CONSTRUCTION DOCUMENTS

REVISIONS

NO.	DESCRIPTION

KEY PLAN


SHEET

WALL SECTIONS

AE311

DESIGN: Givens
 DRAWING: A-0807
 REVIEW: C-0808

CN 7904-A

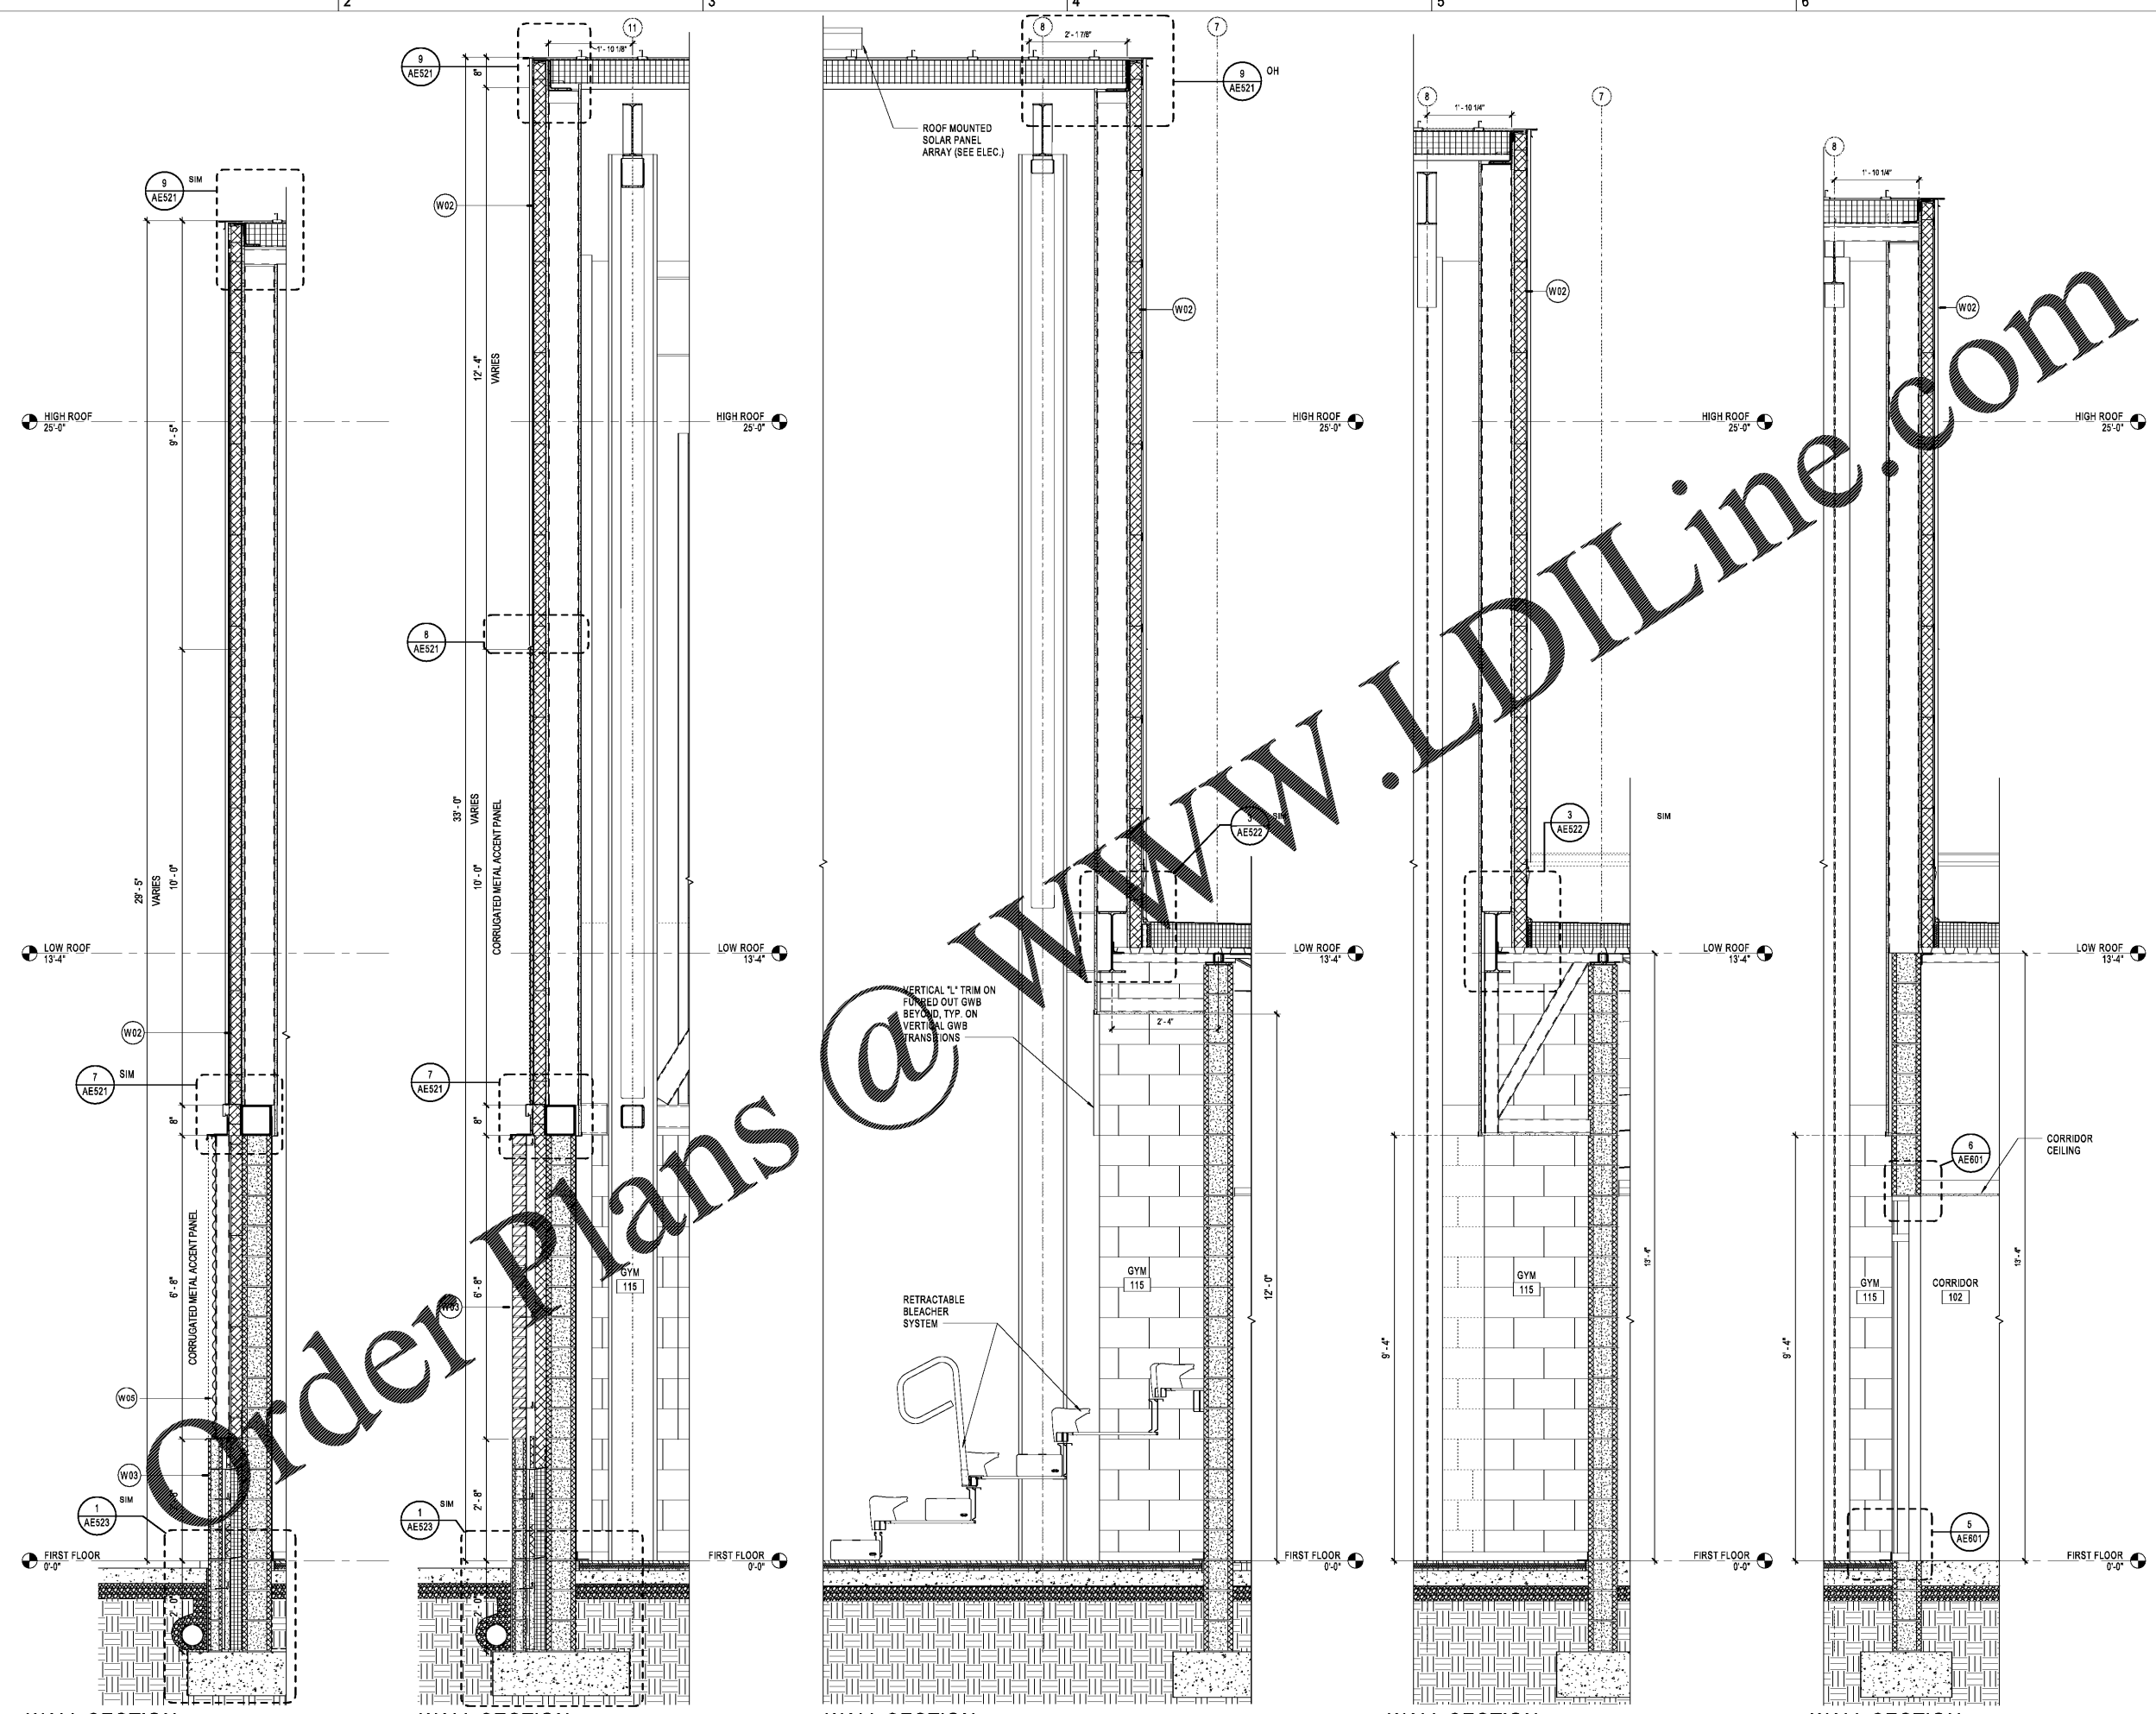

5 WALL SECTION
 3/4" = 1'-0"

4 WALL SECTION
 3/4" = 1'-0"

3 WALL SECTION
 3/4" = 1'-0"

2 WALL SECTION
 3/4" = 1'-0"

1 WALL SECTION
 3/4" = 1'-0"

2021.03.15 12:16:31-04'00'
 C:\projects\2021\03\15\12:16:31-04'00'\DWG\AE311.dwg
 C:\projects\2021\03\15\12:16:31-04'00'\DWG\AE311.dwg

Order Plans @