




THIS DOCUMENT, THE IDEAS AND DESIGNS INCORPORATED HEREIN, AS AN INSTRUMENT OF PROFESSIONAL SERVICE IS THE PROPERTY OF WYNN L. WARNER ARCHITECT AND IS NOT TO BE USED, IN WHOLE OR IN PART, FOR ANY OTHER PROJECT WITHOUT THE WRITTEN AUTHORIZATION OF WYNN L. WARNER ARCHITECT.

WYNN L. WARNER ARCHITECT
5292 CAMDEN LAKE PARKWAY
ACWORTH, GA 30091
(770) 867-6638


DUNKIN DONUTS
3020 FIVE FORKS TRICKUM ROAD
LILBURN, GA 30047

Drawn By: WJW
Checked By: WJW
Date: OCTOBER 1, 2020
Job No.:


Drawing Number
A02

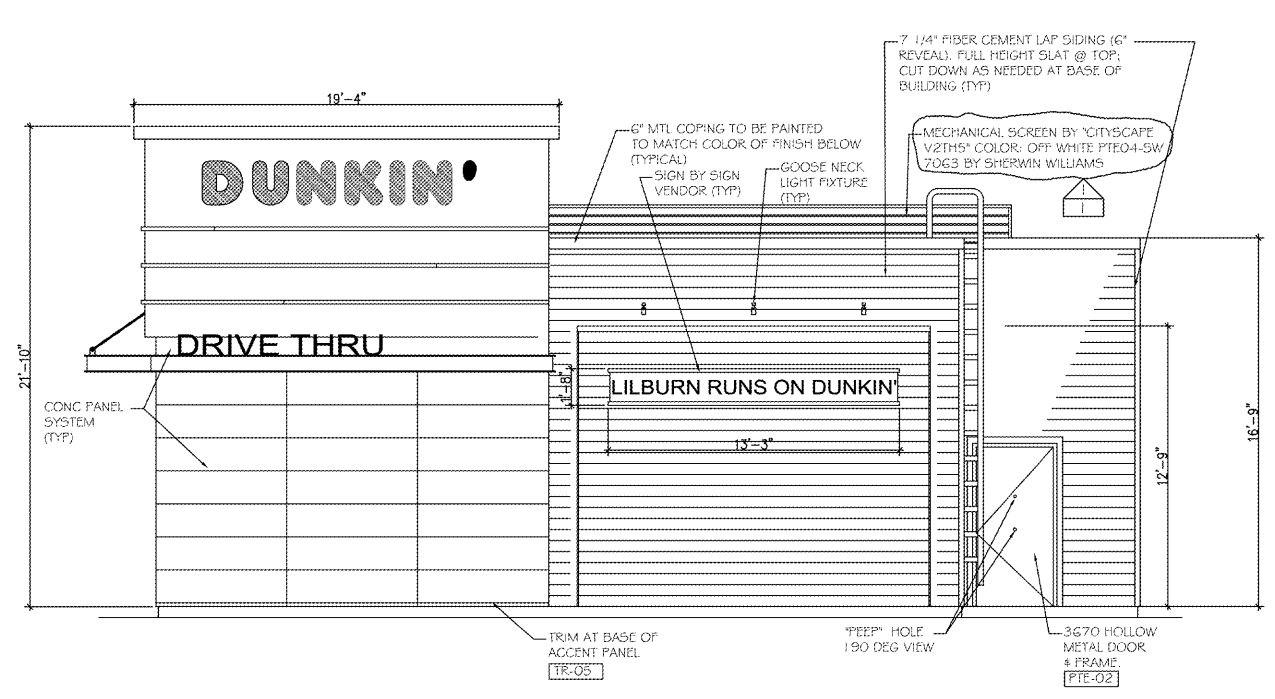


2 RIGHT SIDE ELEVATION
SCALE: 1/4" = 1'-0"

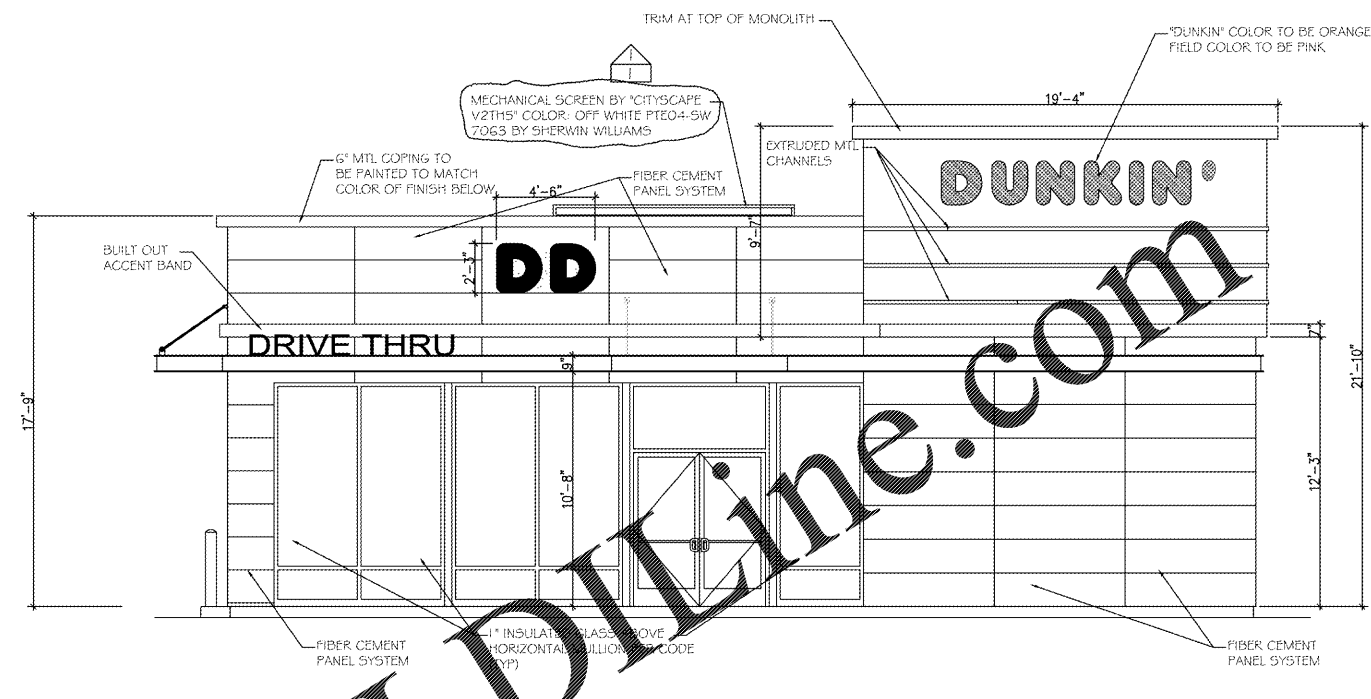

1 FRONT ELEVATION
SCALE: 1/4" = 1'-0"

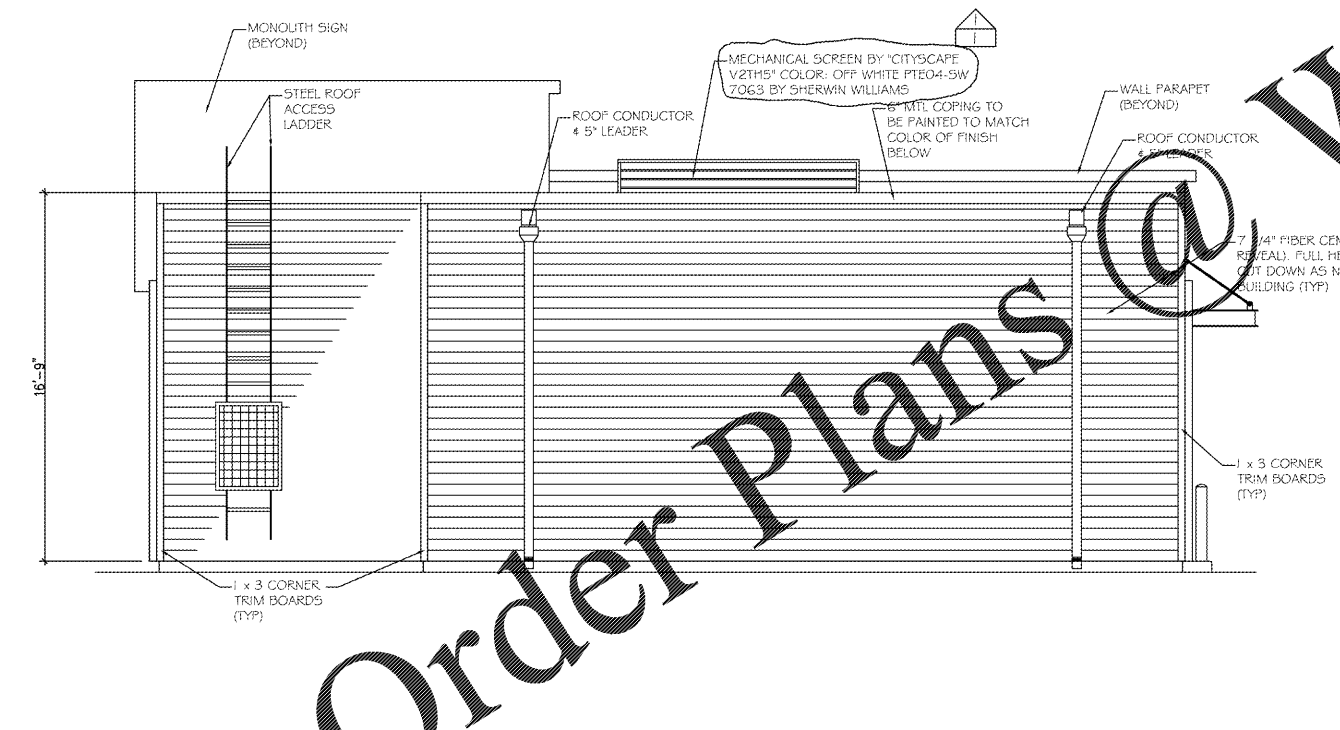

4 BACK ELEVATION
SCALE: 1/4" = 1'-0"

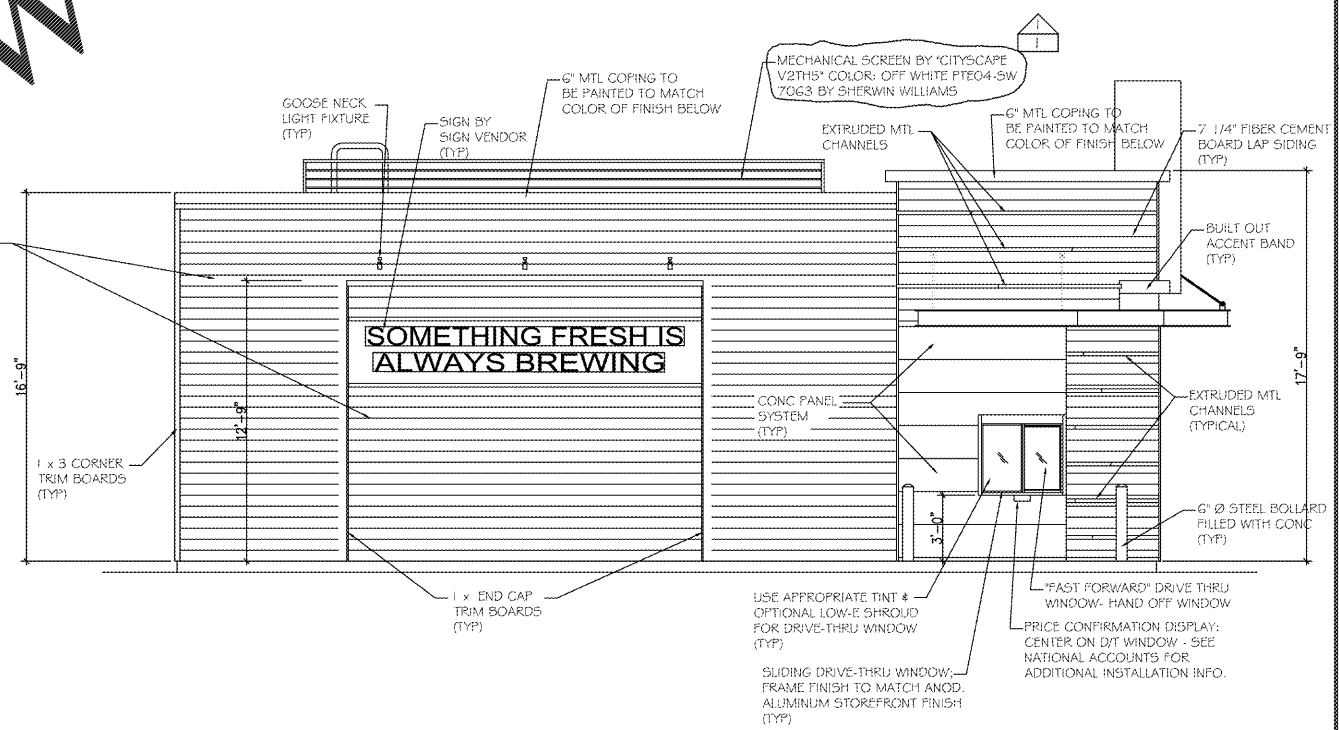

3 LEFT SIDE ELEVATION
SCALE: 1/4" = 1'-0"

Order Plans @ www.LDOnline.com