




THIS DOCUMENT, THE IDEAS AND DESIGNS INCORPORATED HEREIN, AS AN INSTRUMENT OF PROFESSIONAL SERVICE IS THE PROPERTY OF WYNN L. WARNER ARCHITECT AND IS NOT TO BE USED, IN WHOLE OR IN PART, FOR ANY OTHER PROJECT WITHOUT THE WRITTEN AUTHORIZATION OF WYNN L. WARNER ARCHITECT.

WYNN L. WARNER ARCHITECT  
5282 CAMDEN LAKE PARKWAY  
ACWORTH, GA 30091  
(770) 867-6638


DUNKIN DONUTS  
3020 FIVE FORKS TRICKUM ROAD  
LILBURN, GA 30047

Drawn By: WJW  
Checked By: WJW  
Date: OCTOBER 1, 2020  
Job No.:


Drawing Number  
A02a

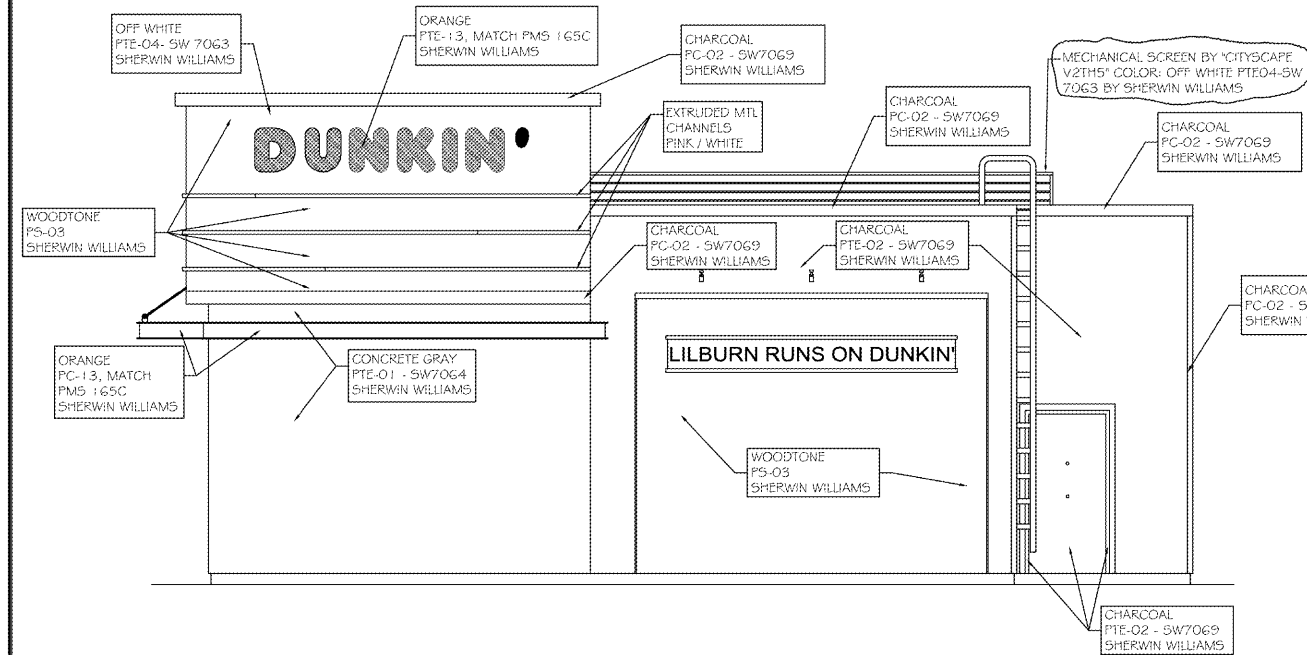


2 RIGHT SIDE ELEVATION (COLORS)  
SCALE: 1/4" = 1'-0"

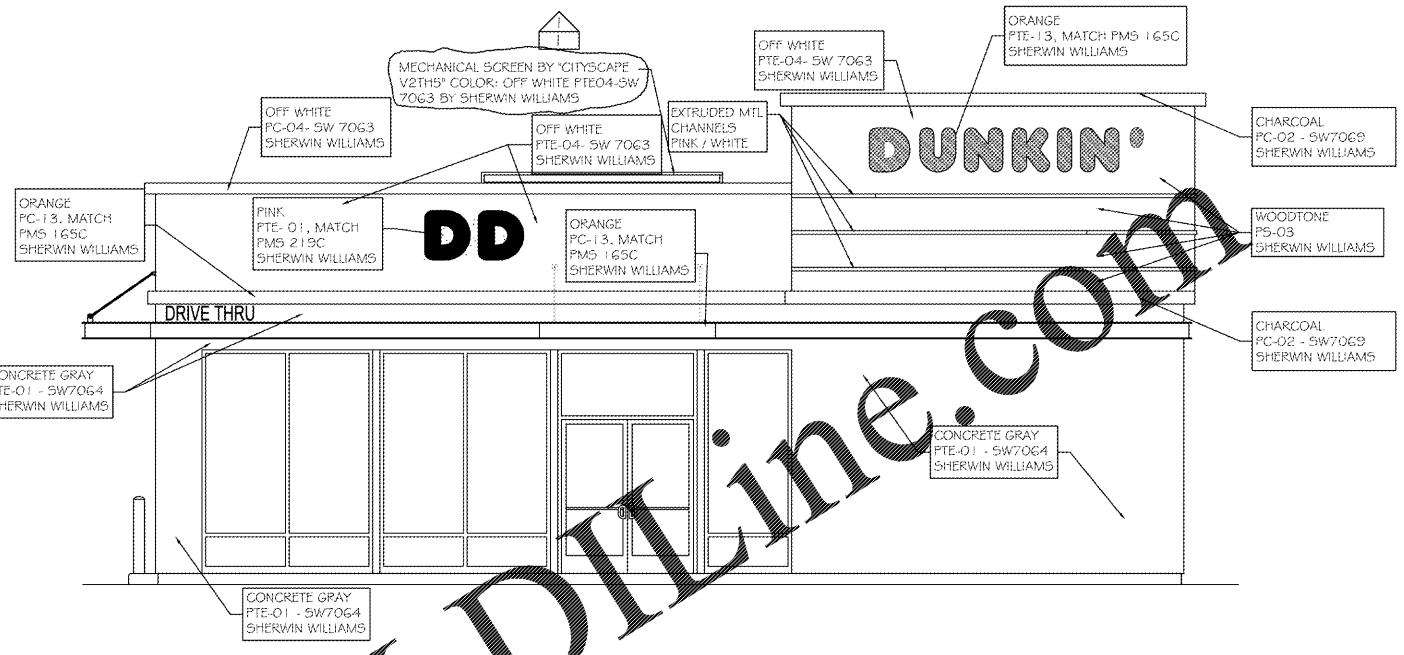

1 FRONT ELEVATION (COLORS)  
SCALE: 1/4" = 1'-0"

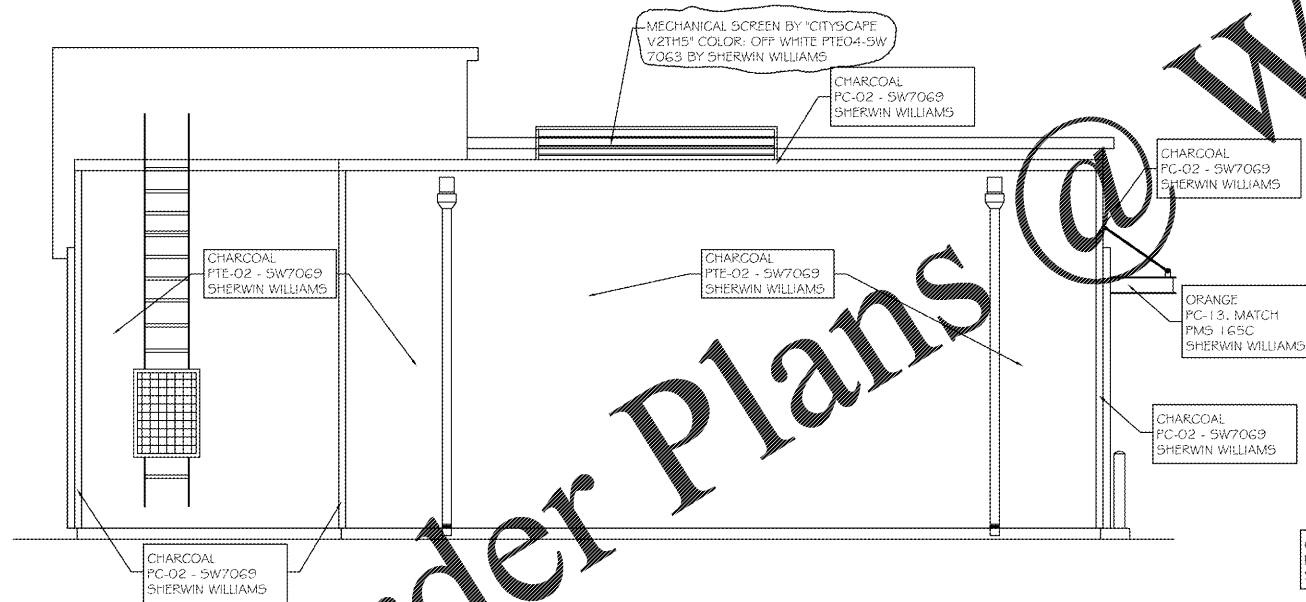

4 BACK ELEVATION (COLORS)  
SCALE: 1/4" = 1'-0"

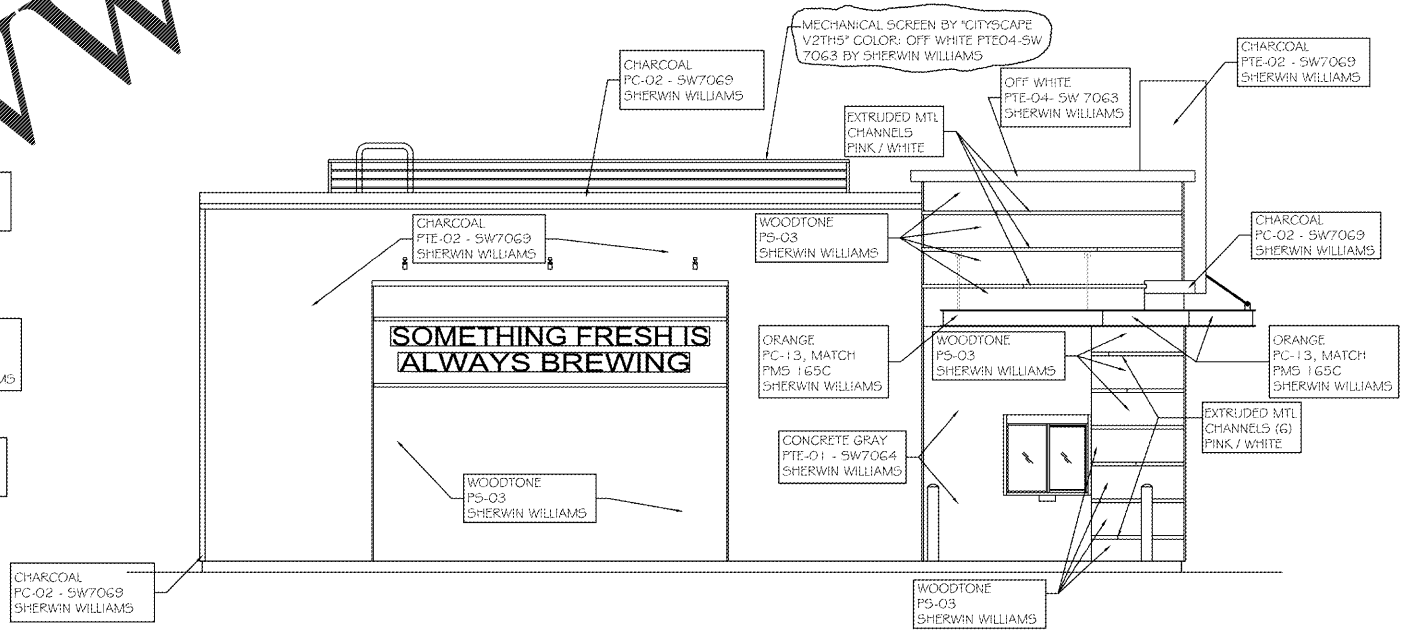

3 LEFT SIDE ELEVATION (COLORS)  
SCALE: 1/4" = 1'-0"

Order Plans @

www.LDOnline.com