



SUSPENDED CEILING EDGE DETAIL

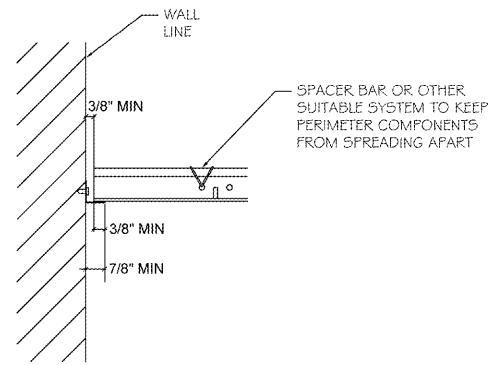


NOTE: ZONE 2 TREATMENT OF CROSS RUNNERS, MAIN RUNNERS AND WALL CLOSURES AT TERMINAL ENDS.

SUSPENDED CEILING EDGE DETAIL

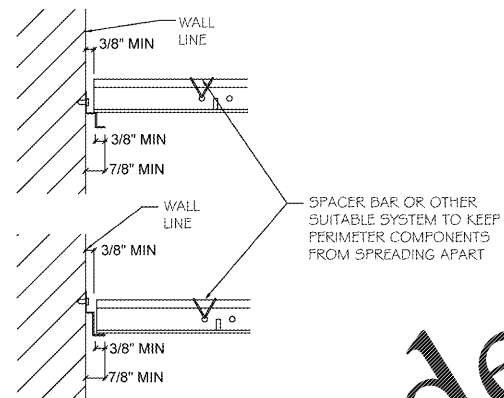

SUSPENDED CEILING EDGE DETAIL

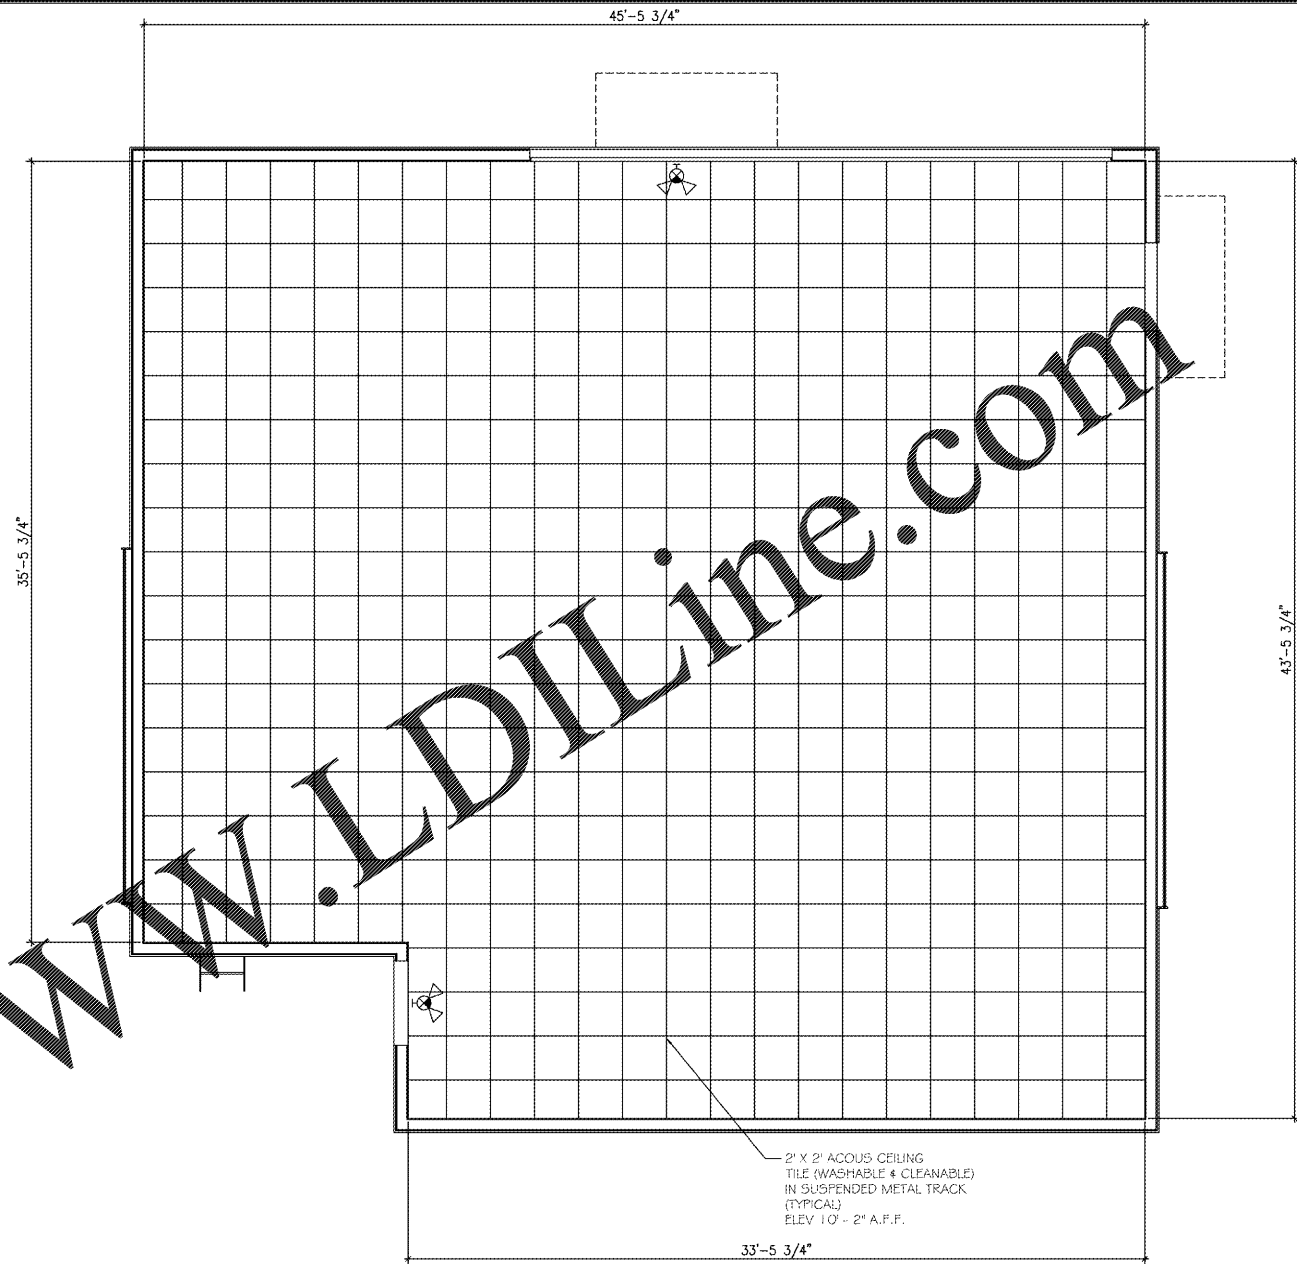

REFLECTED CEILING PLAN  
SCALE: 1/4" = 1'-0"

REVISIONS

Date



THIS DOCUMENT, THE IDEAS AND DESIGNS INCORPORATED HEREIN, AS AN INSTRUMENT OF PROFESSIONAL SERVICE IS THE PROPERTY OF WYNN L. WARNER ARCHITECT AND IS NOT TO BE USED, IN WHOLE OR IN PART, FOR ANY OTHER PROJECT WITHOUT THE WRITTEN AUTHORIZATION OF WYNN L. WARNER ARCHITECT

WYNN L. WARNER ARCHITECT

5292 CAMDEN LAKE PARKWAY  
ACWORTH, GA 30091  
(770) 467-6638

DUNKIN DONUTS  
3020 FIVE FORKS TRICKUM ROAD  
LILBURN, GA 30047

Drawn By: WLW  
Checked By: WLW  
Date: OCTOBER 1, 2020  
Job No.:  
Drawing Number



A03

RELEASED FOR CONSTRUCTION

Order Plans @ WWW.LDILine.com