



1 WALL SECTION
WALL TYPE 1A

SCALE: 3/4"=1'-0"

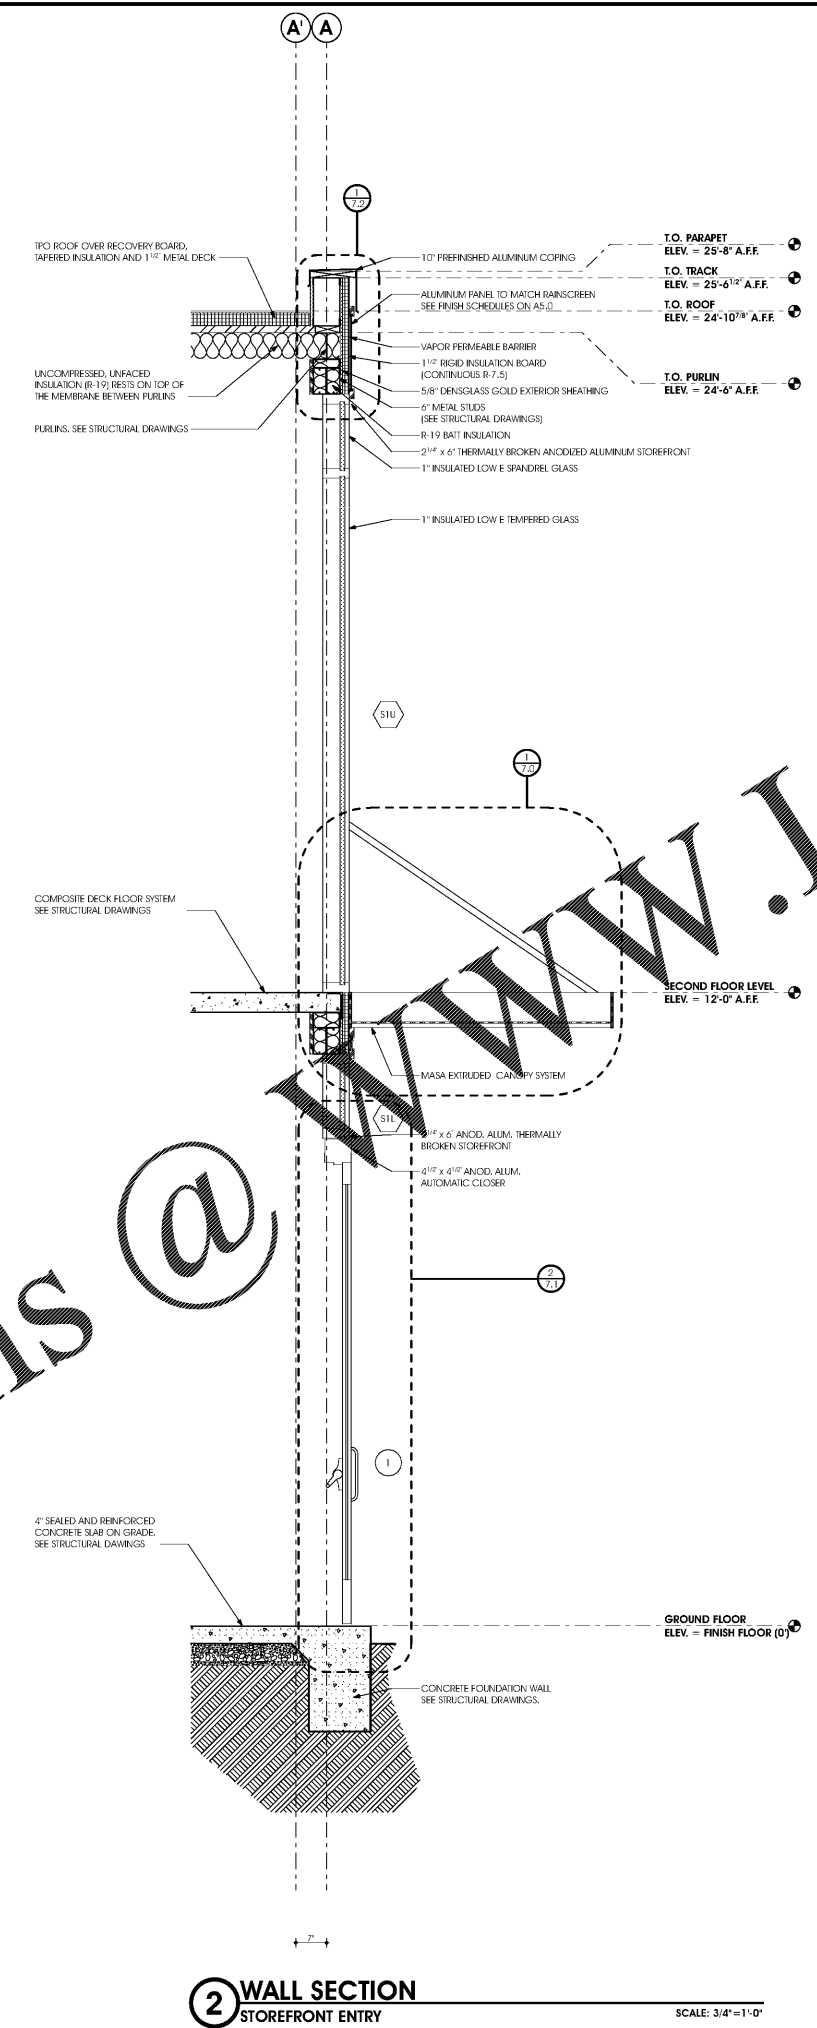

2 WALL SECTION
STOREFRONT ENTRY

SCALE: 3/4"=1'-0"

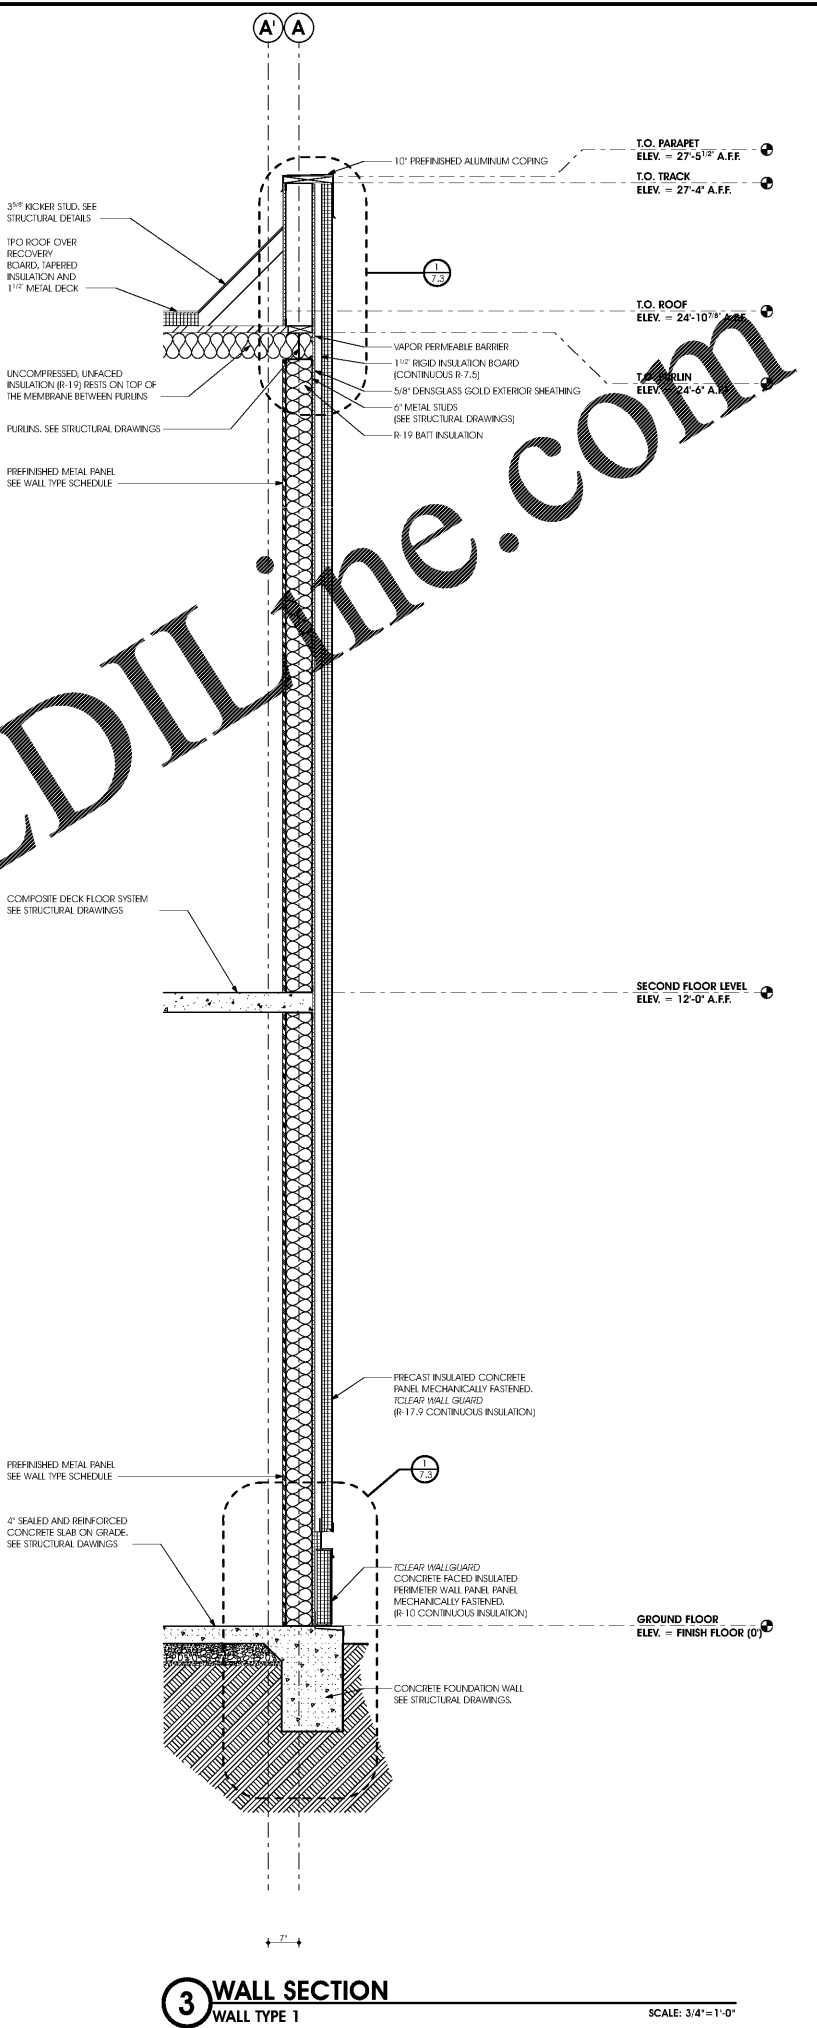

3 WALL SECTION
WALL TYPE 1

SCALE: 3/4"=1'-0"

tmm
architect
Matthew P. Messeri, AIA
1010 South Tryon Street, Suite 1100
Charlotte, NC 28202
704.333.4242
www.tmmarchitect.com

LIFE STORAGE, INC.
Life Storage #497
5800 Brookshire Blvd. · Charlotte, NC 28216

ISSUE	DATE	REVISIONS
1	11/08/2021	ISSUED FOR CLIENT REVIEW
2	1/04/2021	ISSUED FOR BID
3		

WALL SECTIONS

DRAWN BY: CR
SCALE: AS NOTED
DATE: 14SEP2020
JOB NUMBER: 3771

5.0