



1 WALL SECTION
 SHEAR WALL AND NEW PARAPET AT EXISTING WALL
 SCALE: 3/4"=1'-0"

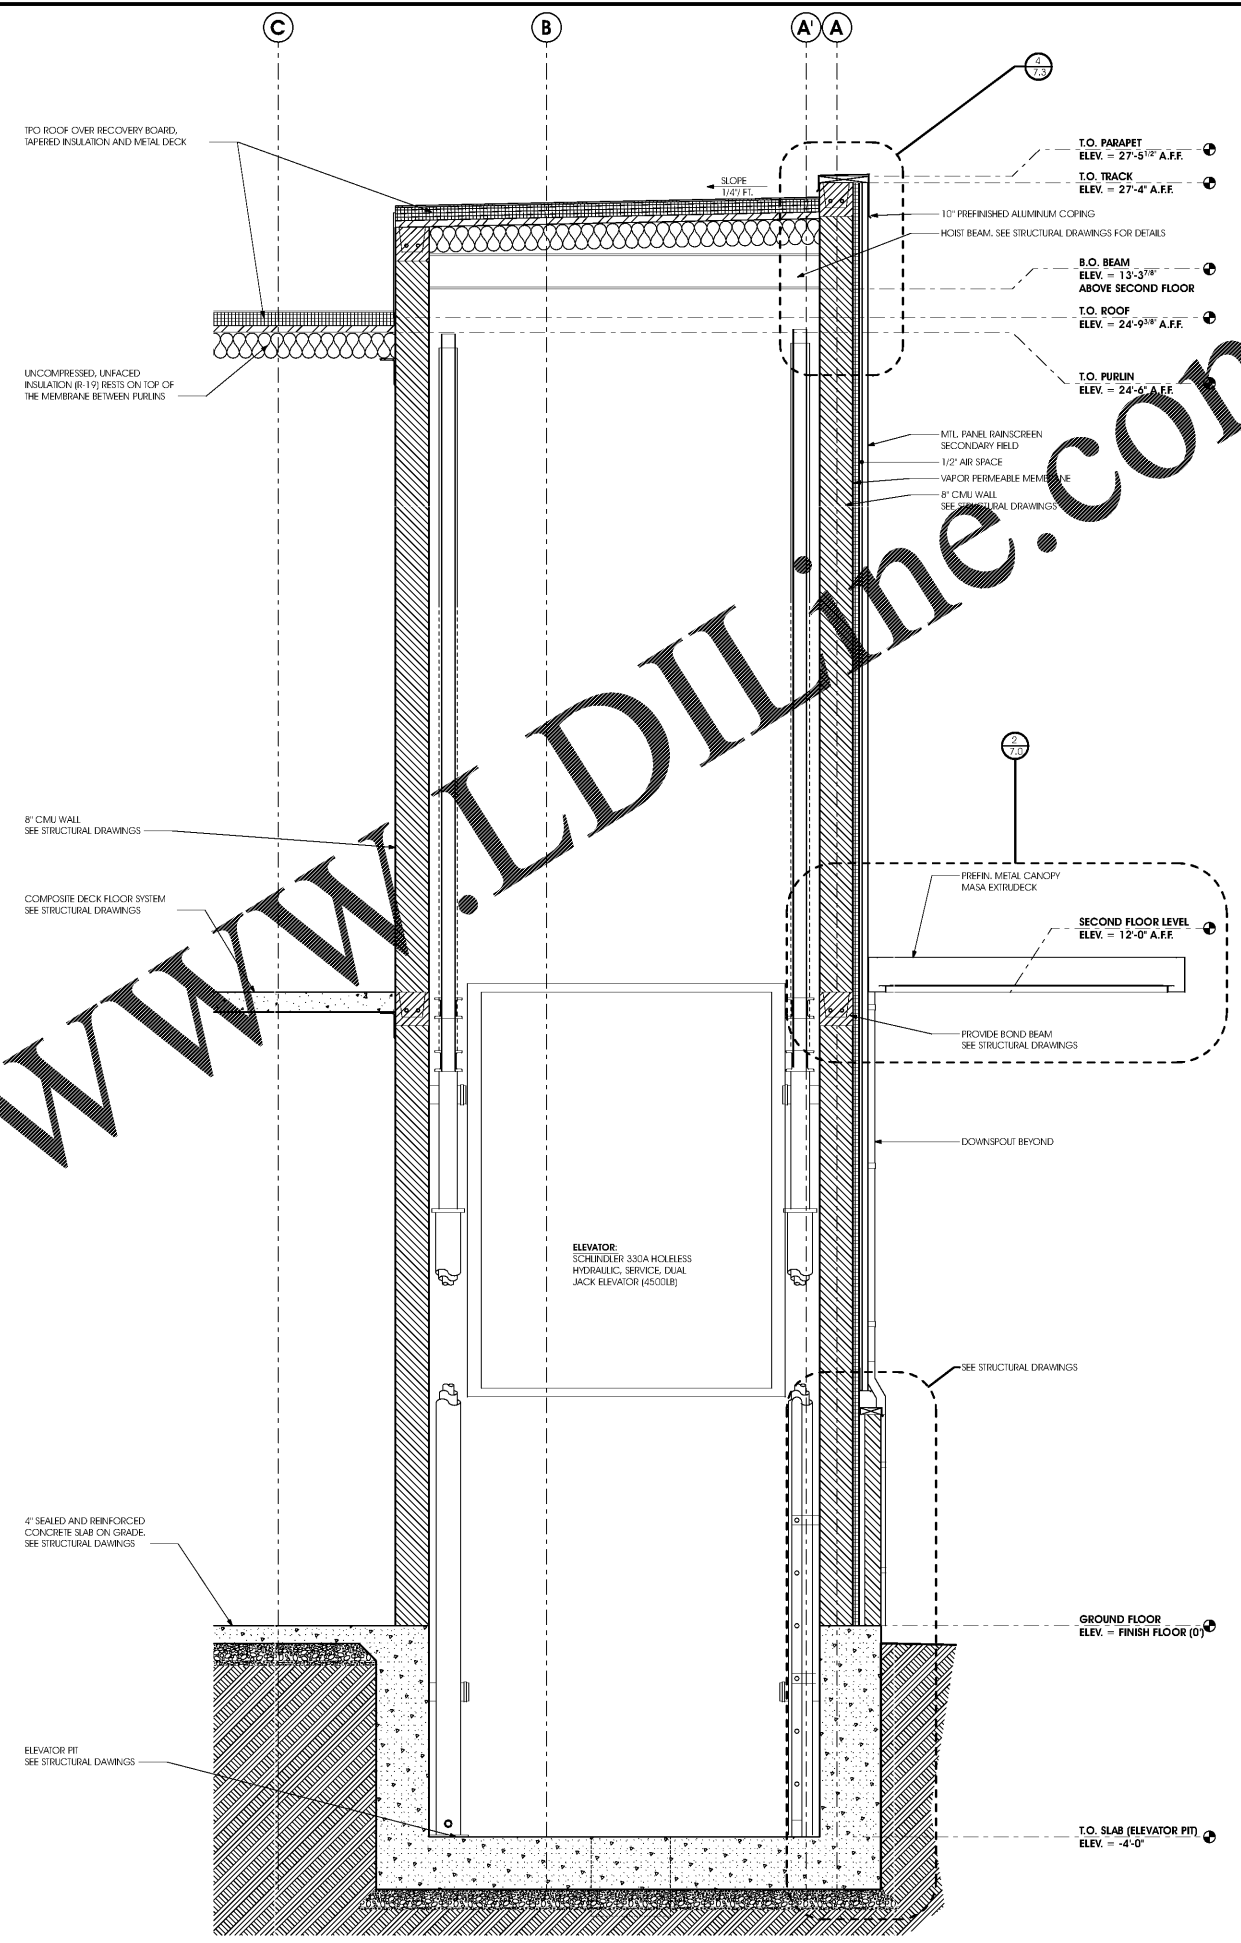

2 ELEVATOR SECTION
 SCALE: 3/4"=1'-0"

Order Plans @ www.LDILine.com

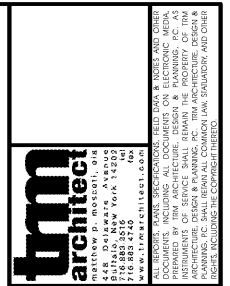

LIFE STORAGE, INC.
Life Storage #497
5800 Brookshire Blvd. · Charlotte, NC 28216

ISSUE	DATE	REVISIONS
1	11/02/2021	ISSUED FOR CLIENT REVIEW
2	1/04/2021	ISSUED FOR BID
3	1/04/2021	

WALL SECTIONS	
DRAWN BY:	CR
SCALE:	AS NOTED
DATE:	14SEP2020
JOB NUMBER:	3771
5.2	

THESE PLANS AND SPECIFICATIONS ARE THE PROPERTY OF btm architect. NO PART OF THESE PLANS OR SPECIFICATIONS SHALL BE REPRODUCED OR TRANSMITTED IN ANY FORM OR BY ANY MEANS, ELECTRONIC OR MECHANICAL, INCLUDING PHOTOCOPYING, RECORDING, OR BY ANY INFORMATION STORAGE AND RETRIEVAL SYSTEM, WITHOUT THE WRITTEN PERMISSION OF btm architect.