



Order Plans @ [www.LDILine.com](http://www.LDILine.com)

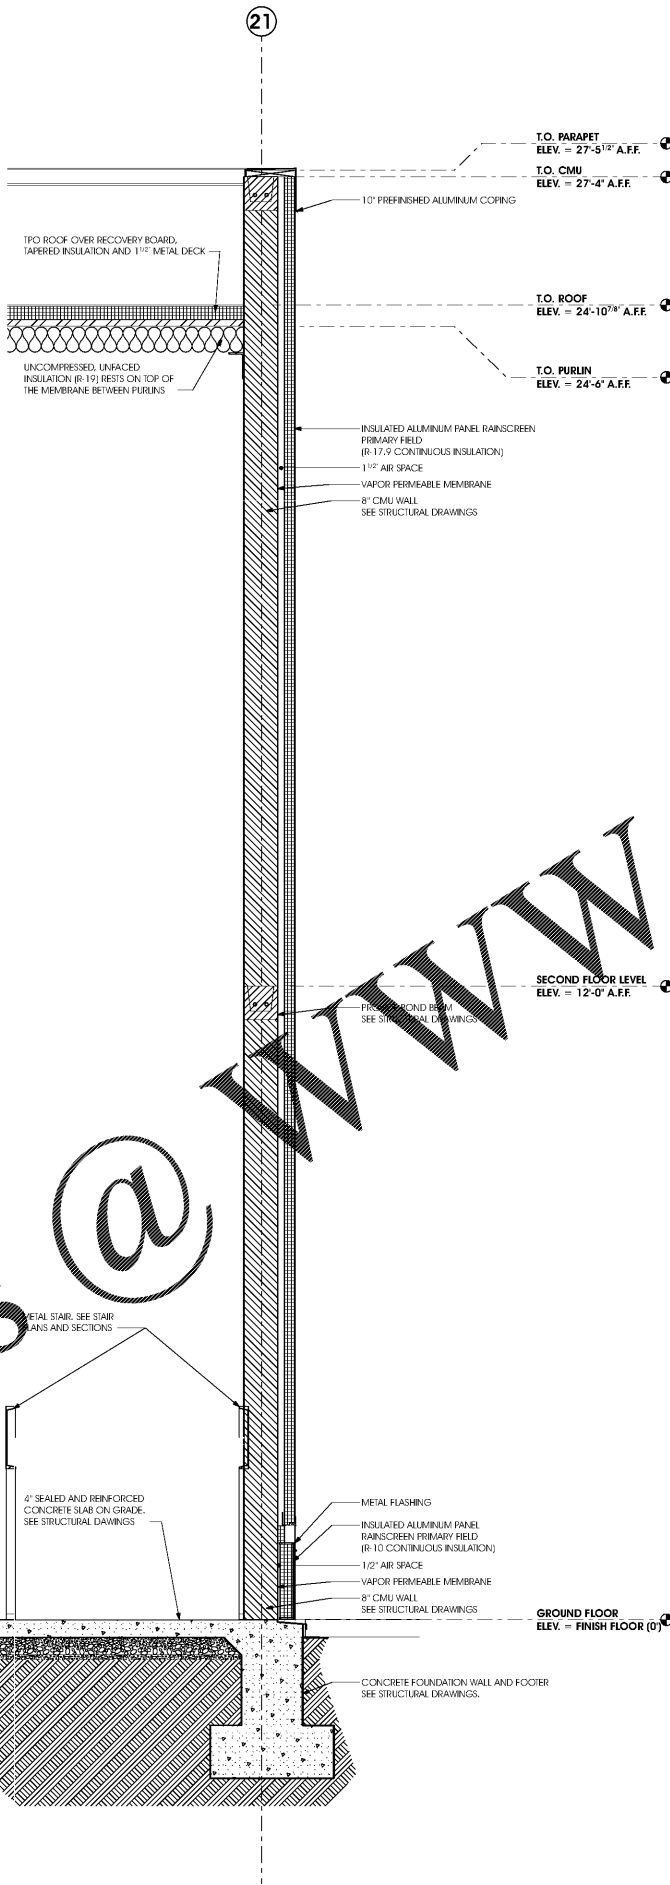

1 WALL SECTION  
WALL TYPE 1A

SCALE: 3/4"=1'-0"

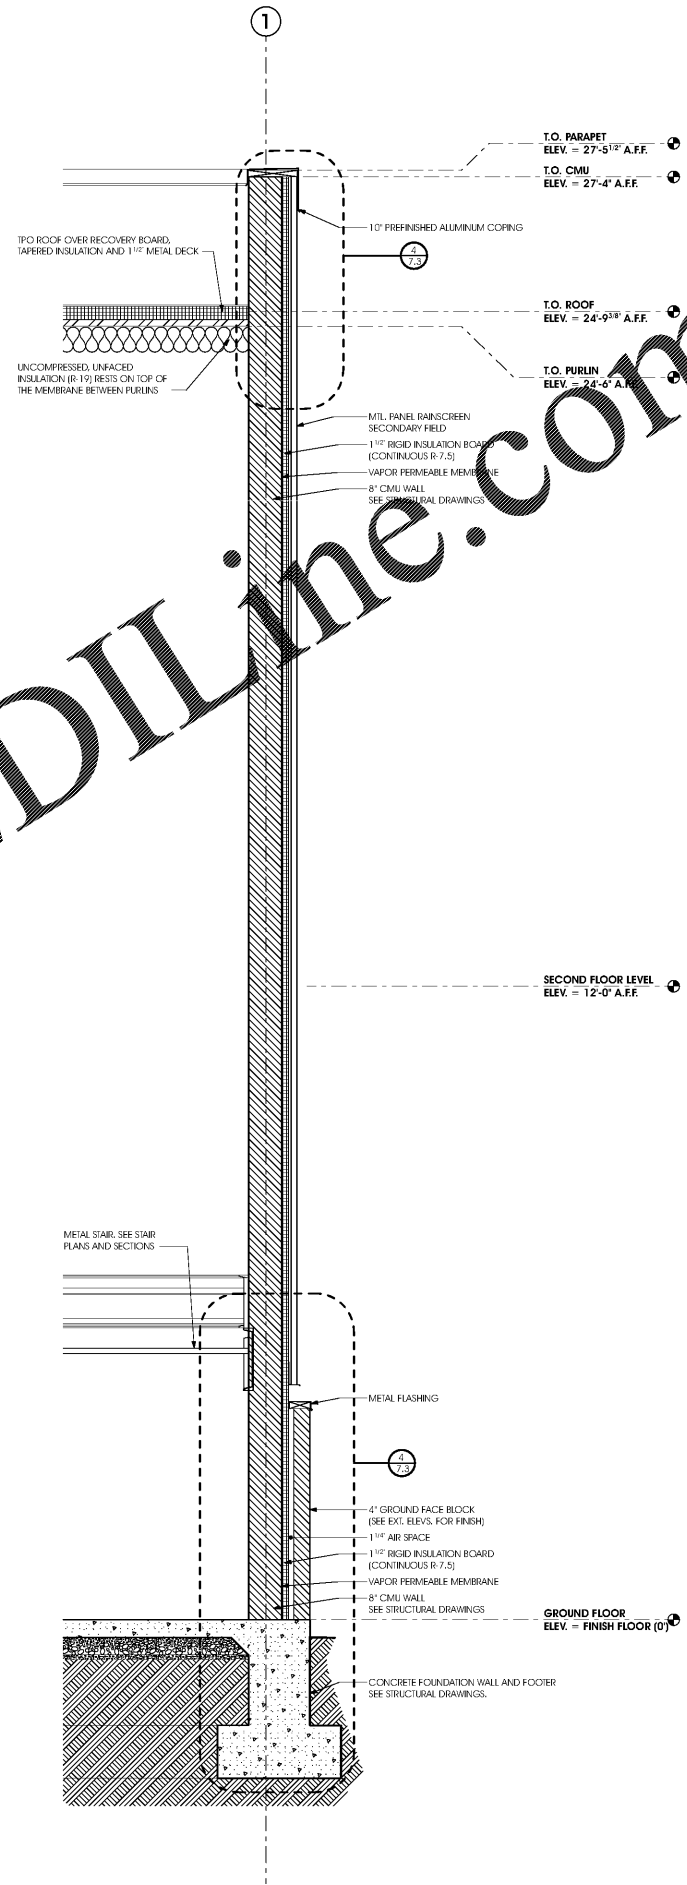

2 WALL SECTION  
WALL TYPE 2A

SCALE: 3/4"=1'-0"

**ldi architect**  
ARCHITECTS  
1000 W. WILSON AVENUE  
SUITE 200  
CHARLOTTE, NC 28203  
704.375.4145  
www.ldiarchitect.com

**LIFE STORAGE, INC.**

Life Storage #497

5800 Brookshire Blvd. · Charlotte, NC 28216

ISSUE	DATE	REVISIONS
1	11/02/2021	ISSUED FOR CLIENT REVIEW
2	1/04/2021	ISSUED FOR BID
3	1/04/2021	

WALL SECTIONS

5.3

DRAWN BY: cr  
SCALE: AS NOTED  
DATE: 14SEP2020  
JOB NUMBER: 3771