



Order Plans @ [www.WWJDL.com](http://www.WWJDL.com)

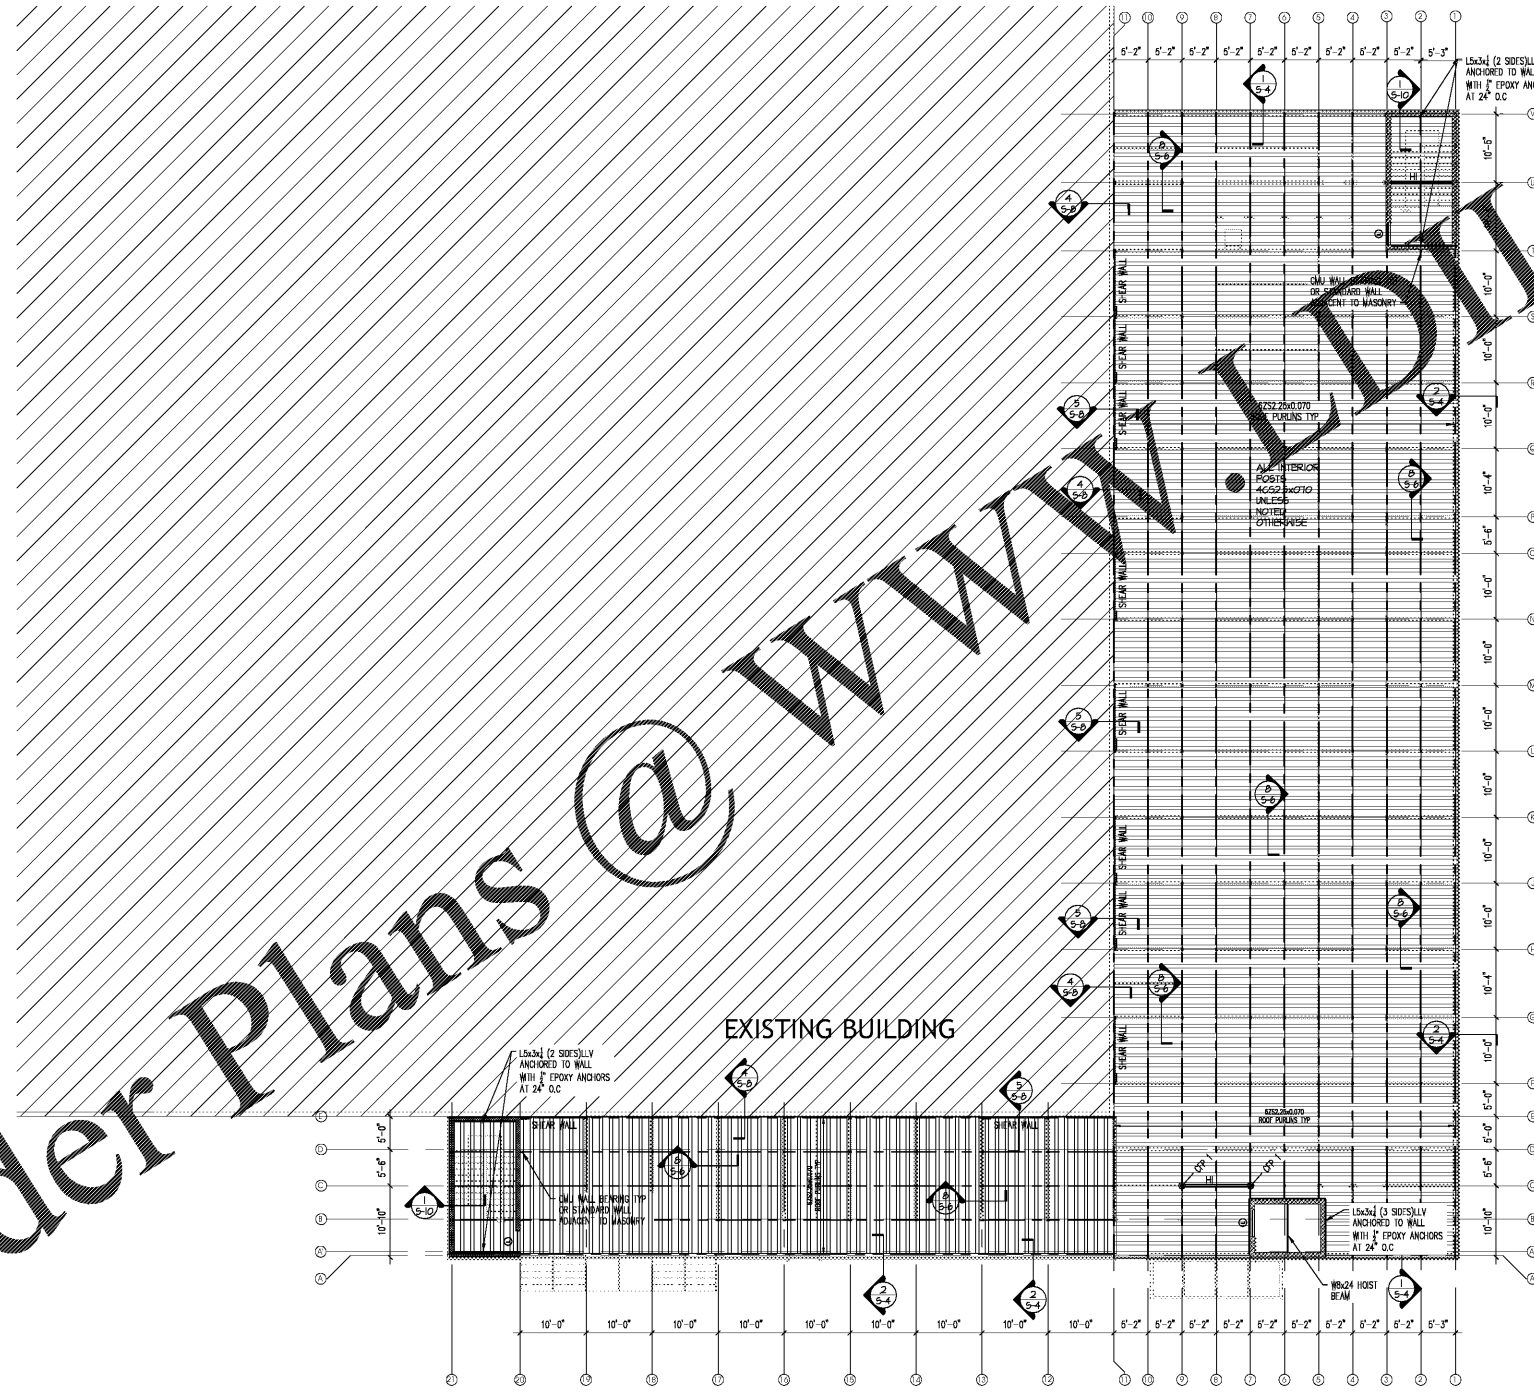

1 ROOF FRAMING PLAN  
SCALE: 3/32" = 1'-0"

PLAN NOTES

- 1) H=6C525X085  
BACK TO BACK
  - 2) ALL ROOF POSTS  
4C525X10  
UNLESS NOTED OTHERWISE  
CFT=4C525X105 BACK TO  
BACK
- ROOF DECK 1 1/2" Z2 6A  
TYPE B METAL DECK 9 SPAN  
CONT. 6A0

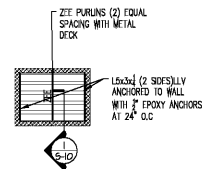

2 ELEVATOR PENTHOUSE FRAMING  
SCALE: 3/32" = 1'-0"



THIS DRAWING IS THE PROPERTY OF TMM ARCHITECT. IT IS TO BE USED ONLY FOR THE PROJECT AND SITE SPECIFICALLY IDENTIFIED HEREON. IT IS NOT TO BE REPRODUCED, COPIED, OR TRANSMITTED IN ANY FORM OR BY ANY MEANS, ELECTRONIC OR MECHANICAL, INCLUDING PHOTOCOPYING, RECORDING, OR BY ANY INFORMATION STORAGE AND RETRIEVAL SYSTEM, WITHOUT THE WRITTEN PERMISSION OF TMM ARCHITECT. ANY UNAUTHORIZED USE OF THIS DRAWING IS PROHIBITED AND WILL BE PROSECUTED TO THE FULL EXTENT OF THE LAW.

**LIFE STORAGE, INC.**  
Life Storage #497  
5800 Brookshire Blvd. · Charlotte, NC 28216

ISSUE	DATE	REVISIONS
1	11/08/2021	ISSUED FOR CLIENT REVIEW
2	1/18/2021	ISSUED FOR BID
3	1/18/2021	ISSUED FOR BID

<b>ROOF FRAMING</b>	
DRAWN BY:	REF NUMBER:
SCALE: AS NOTED	<b>S4</b>
DATE: 14SEP2020	JOB NUMBER: 3771

