


Facilities Management  
 1161 West Samford Avenue  
 Auburn University, AL 36849  
 Phone: (334) 844-4810  
 Fax: (334) 844-9458  
*Safety is our first priority.  
 Think Safety. Act Safely.*

No.	Revision	Date
-	-	00/00/00

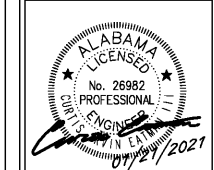

**JMR+H**  
 Architecture, P.C.  
 440 Geneva Avenue  
 Montgomery, AL 36104  
 Phone: (334) 420-5672  
 Fax: (334) 420-5692  
 JMR-H Project Number: 19-968  
 Drawn By: DT


**Auburn University Building  
 Ham Wilson Arena Renovations  
 Project Number 19-451**

SHEET TITLE:  
 SITE GRADING AND  
 DRAINAGE PLAN

DRAWN BY:  
 WLH  
 CHECKED BY:  
 CLT  
 DATE:  
 JANUARY 21, 2021  
 FILE NUMBER:  
 -  
 PROJECT NUMBER:  
 19-451  
 SHEET NUMBER:

**C3.0**  
 8 of 61

Order Plans @ [www.LDILine.com](http://www.LDILine.com)

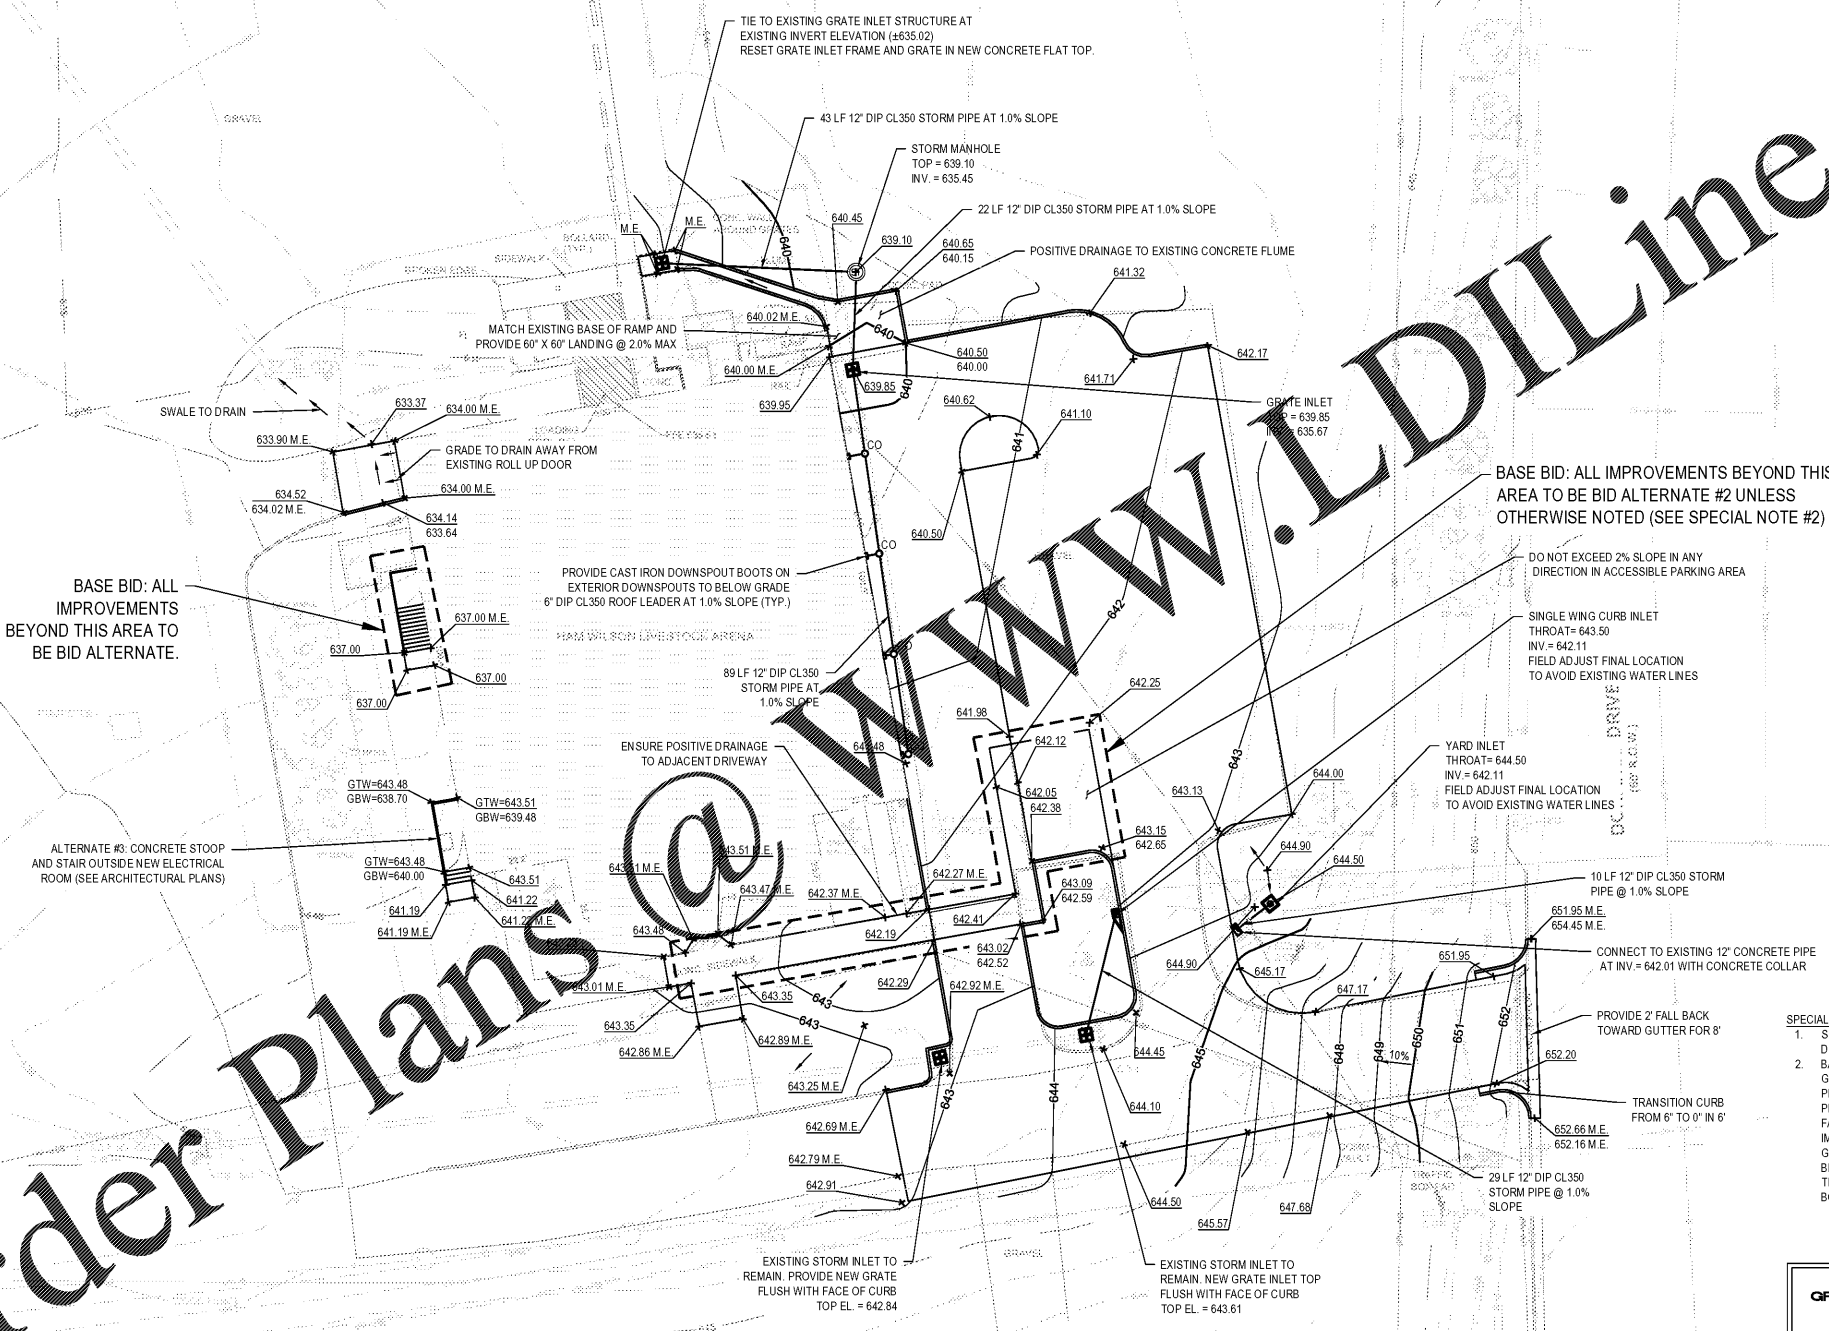

- SPECIAL NOTES:**
- SEE SHEET C0.0 FOR APPLICABLE GRADING AND DRAINAGE NOTES.
  - BASE BID SHALL INCLUDE ANY NECESSARY FINE GRADING AND GRAVEL REPLACEMENT AROUND PROPOSED ADA PARKING PAD AND SIDEWALK TO FACILITATE INSTALLATION OF PROPOSED IMPROVEMENTS. LIMITS OF FINE GRADING AND GRAVEL REPLACEMENT SHOULD NOT EXCEED 10' BEYOND ADA PARKING PAD AND SIDEWALK AS DRAWN. TIE TO EXISTING CURB WITH NEW HEADER CURB BORDING BASE BID IMPROVEMENTS ONLY.

**GRADING AND DRAINAGE LEGEND**

	MINOR CONTOUR
	MAJOR CONTOUR
	WALL GRADE SPOT ELEVATION
	SLOPE ARROW
	SPOT ELEVATION
	SWCI SINGLE WING CURB INLET
	STMH STORM SEWER MANHOLE
	YI YARD INLET
	GI GRATE INLET
	CO CLEANOUT

