




A
A4.1 WALL SECTION
SCALE: 1/2" = 1'-0"

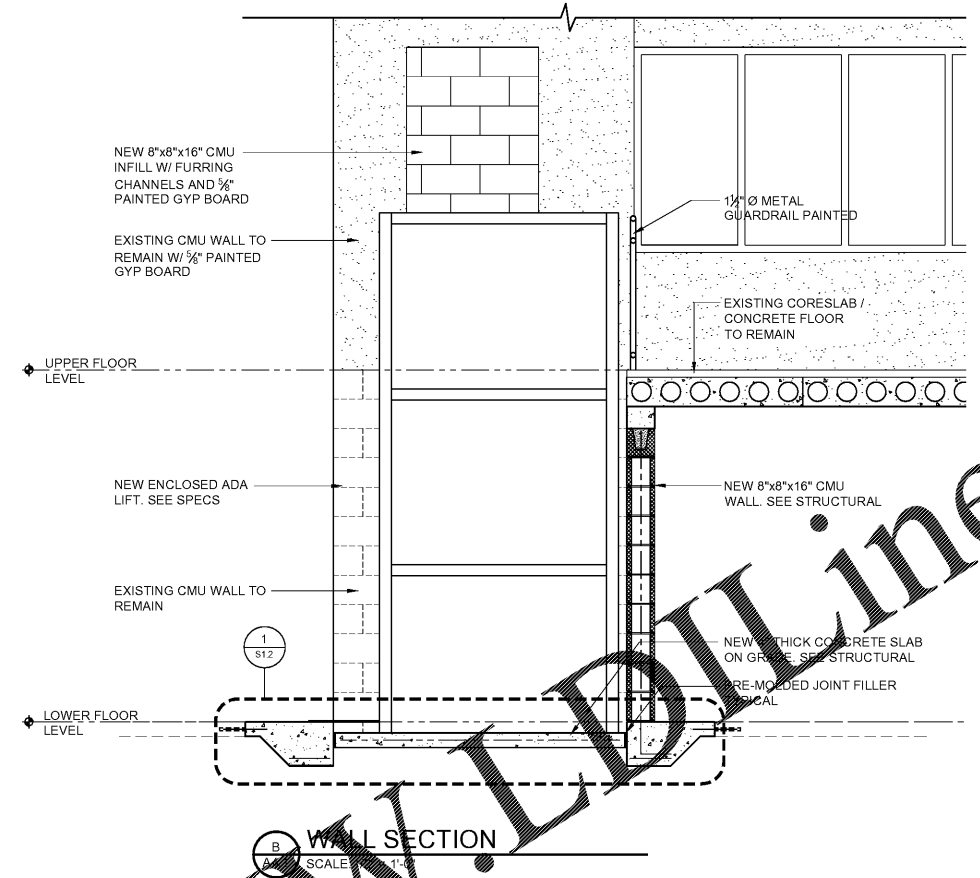


B
A4.1 WALL SECTION
SCALE: 1/2" = 1'-0"

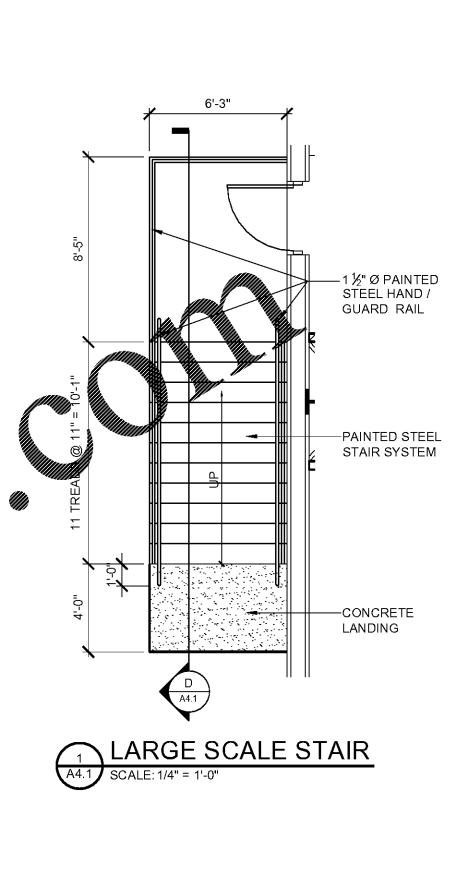

1
A4.1 LARGE SCALE STAIR
SCALE: 1/4" = 1'-0"

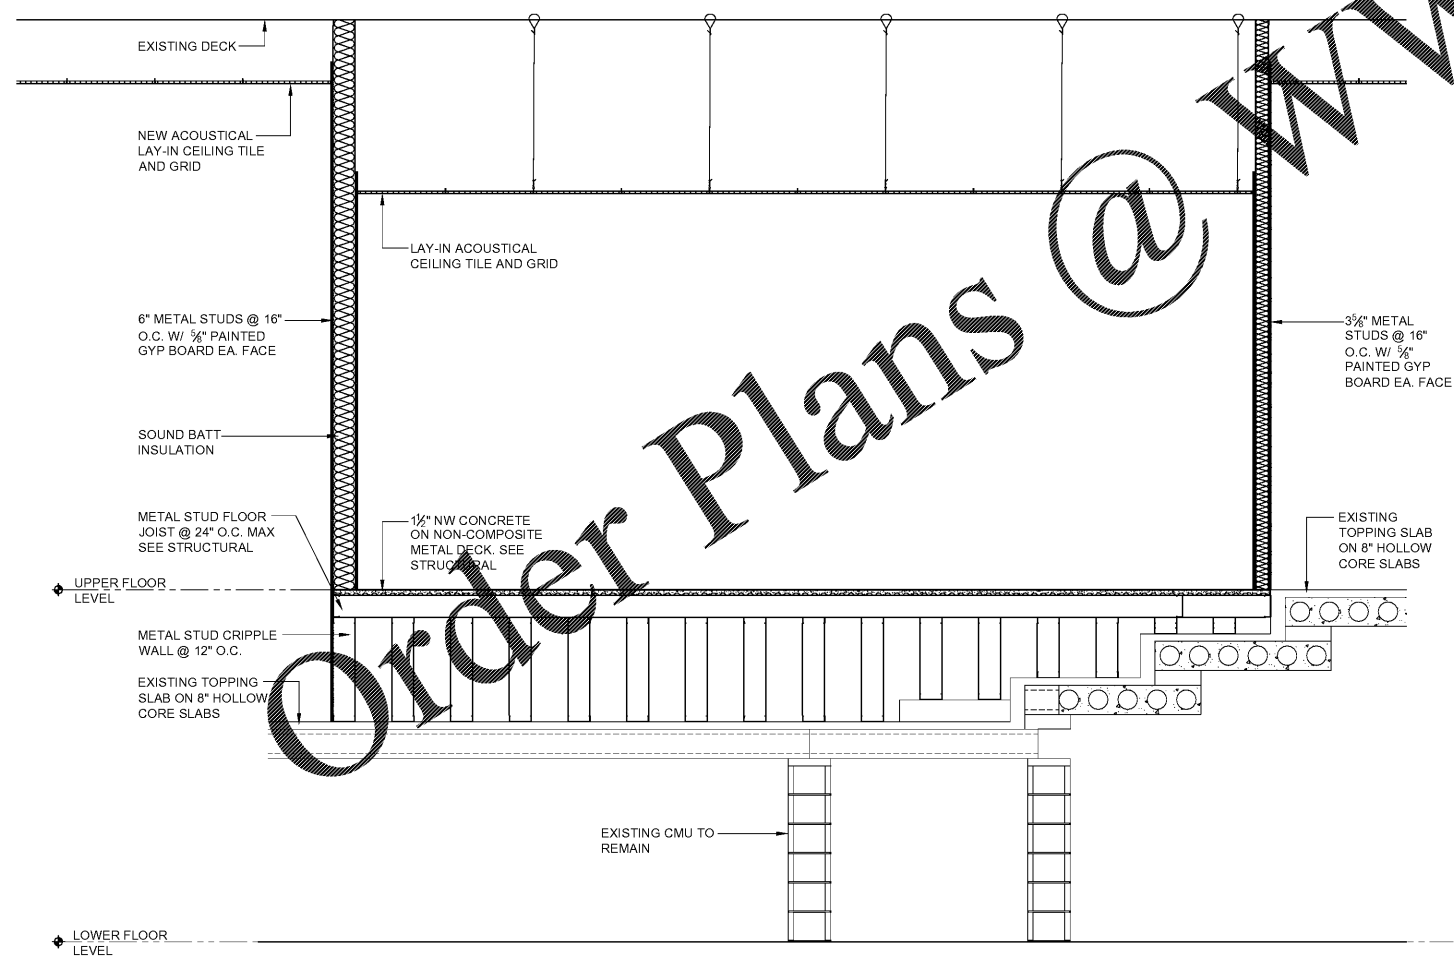

C
A4.1 ALTERNATE WALL SECTION @ TRAINING ROOM
SCALE: 1/2" = 1'-0"

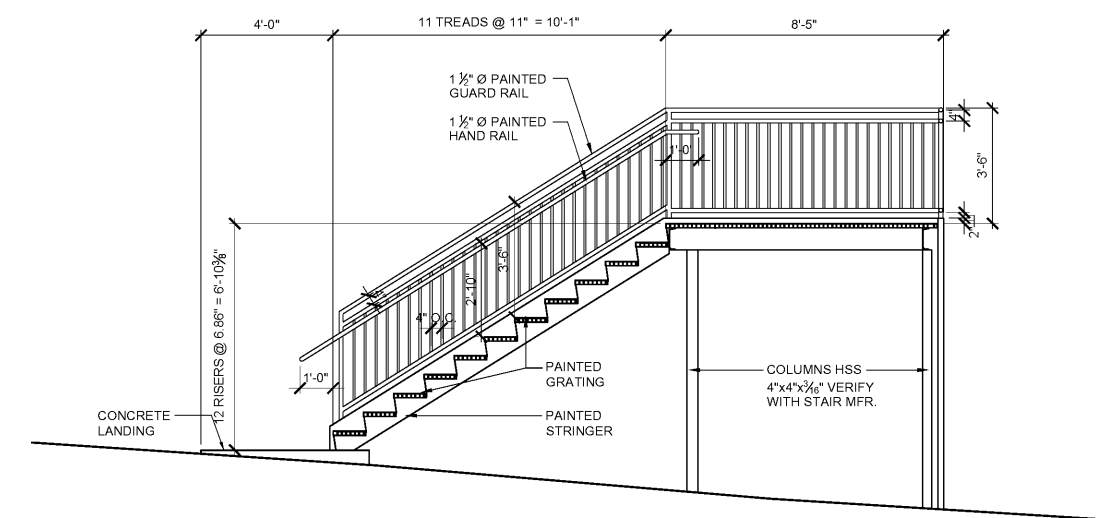


D
A4.1 STAIR SECTION
SCALE: 3/8" = 1'-0"



Facilities Management
1161 West Samford Avenue
Auburn University, AL 36849
Phone: (334) 844-4810
Fax: (334) 844-9458
Safety is our first priority.
Think Safety. Act Safely.

No.	Revision	Date
-	-	00/00/00

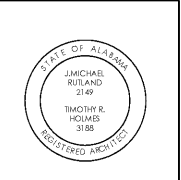

JMR-H
Architecture, PC
440 Cooper Avenue
Montgomery, AL 36104
Phone: (334) 420-5672
Fax: (334) 420-5692
JMR-H Project Number: 19-968
Drawn By: DT

Auburn University Building
Ham Wilson Arena Renovations
Project Number 19-451

SHEET TITLE:
WALL SECTIONS & DETAILS

DRAWN BY:
DT

CHECKED BY:
J. CAHILL

DATE:
JANUARY 21, 2021

FILE NUMBER:
-

PROJECT NUMBER:
19-451

SHEET NUMBER:
-

A4.1
27 of 61