




A
A5.1 **BULKHEAD DETAIL**
SCALE: 1 1/2" = 1'-0"

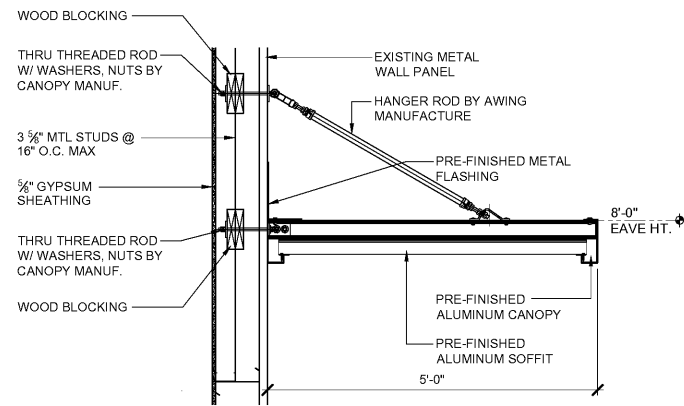

B
A5.1 **CANOPY DETAIL**
SCALE: 3/4" = 1'-0"

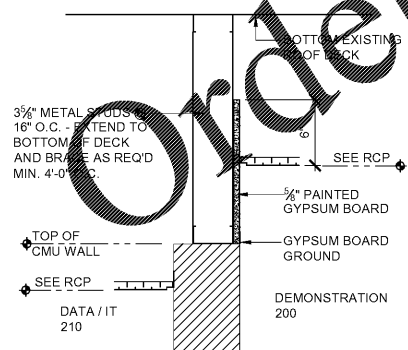

C
A5.1 **BULKHEAD DETAIL**
SCALE: 1 1/2" = 1'-0"

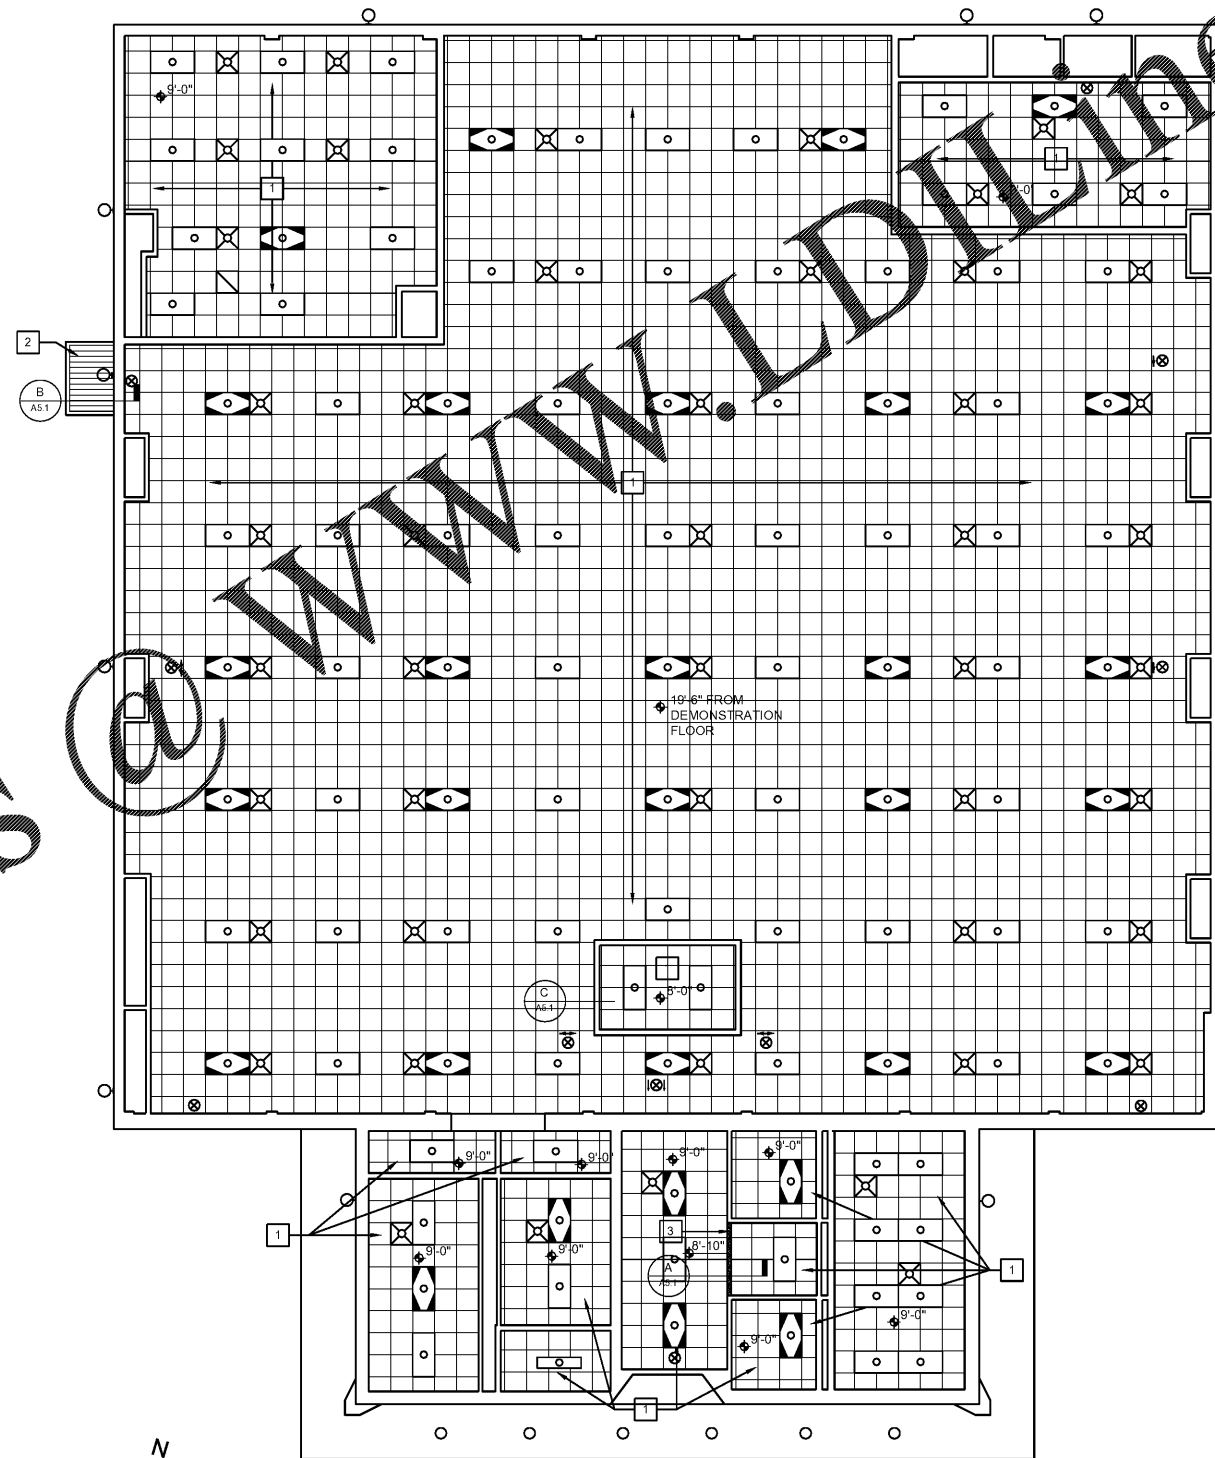

REFLECTED CEILING PLAN - BASE BID
SCALE: 1/8" = 1'-0"

GENERAL RCP NOTES

- COORDINATE ALL CEILING DIFFUSERS AND LIGHT FIXTURES WITH MECHANICAL / ELECTRICAL DRAWINGS. NOTIFY ARCHITECT OF CONFLICT WITH LAYOUT ON REFLECTED CEILING PLAN.
- ENGINEERING SHEETS TAKE PRECEDENCE FOR PARTICULAR FIXTURE TYPES. ARCHITECTURAL REFLECTED CEILING PLANS ARE FOR COORDINATION OF AESTHETIC ARRANGEMENTS.
- CEILING HEIGHTS SHOWN ON THESE DOCUMENTS PROPOSE THE MOST DESIRED CEILING HEIGHT FOR SPACES INDICATED. SHOULD CONFLICT ARISE WITH MECHANICAL / ELECTRICAL / STRUCTURAL, NOTIFY THE ARCHITECT AND ADJUSTMENTS WILL BE MADE ACCORDINGLY.

WORK NOTES - RCP

- FURNISH AND INSTALL NEW LAY-IN CEILING IN NEW METAL GRID SYSTEM. SEE SPECS.
- FURNISH AND INSTALL NEW PRE-FINISHED ALUMINUM CANOPY. SEE DETAILS AND SPECS.
- FURNISH AND INSTALL NEW BULKHEAD SEE DETAILS
- FURNISH AND INSTALL NEW ABOVE CEILING UNISTRUT SYSTEM FOR VIDEO PROJECTION MOUNT.


RCP LEGEND

- ◆ 0'-0" INDICATES CEILING HEIGHT ABOVE FINISH FLOOR
- ⊠ EXISTING 2' X 2' DIFFUSER
- NEW 2' X 4' LED LIGHT
- ◉ NEW 2' X 2' LED LIGHT
- SURFACE MOUNTED LIGHT FIXTURE
- ▧ NEW 2' X 2' ACOUSTICAL TILE IN NEW GRID
- EXISTING CEILING TO REMAIN



Facilities Management
1161 West Samford Avenue
Auburn University, AL 36849
Phone: (334) 844-4810
Fax: (334) 844-9458
*Safety is our first priority.
Think Safety. Act Safely.*

No.	Revision	Date
-	-	00/00/00

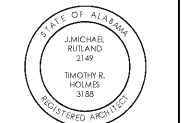

JMR-H
Architecture, P.C.
440 Geneva Avenue
Montgomery, AL 36104
Phone: (334) 420-5672
Fax: (334) 420-5692
JMR-H Project Number: 19-968
Drawn By: DT

**Auburn University Building
Ham Wilson Arena Renovations
Project Number 19-451**

**SHEET TITLE:
REFLECTED
CEILING PLAN -
BASE BID**

**DRAWN BY:
DT**

**CHECKED BY:
JC / TH**

**DATE:
JANUARY 21, 2021**

**FILE NUMBER:
-**

**PROJECT NUMBER:
19-451**

**SHEET NUMBER:
A5.1**

28 of 61