



Facilities Management
 1161 West Samford Avenue
 Auburn University, AL 36849
 Phone: (334) 844-4810
 Fax: (334) 844-9458
*Safety is our first priority.
 Think Safety. Act Safely.*

No.	Revision	Date




JMR+H
 Architecture, P.C.
 445 Dexter Avenue
 Suite 6050
 Montgomery, AL 36104
 Phone: (334) 420-6672
 Fax: (334) 420-6692
 JMR+H Project Number: 19-968
 Drawn By: DT

Auburn University Building
 Ham Wilson Arena
 Renovations
 Project Number 19-451


SHEET TITLE:
 PLANS AND SECTIONS

DRAWN BY:
 BRH
 CHECKED BY:
 BRH
 DATE:
 JANUARY 21, 2021
 FILE NUMBER:
 -
 PROJECT NUMBER:
 19-451
 SHEET NUMBER:


S2.0
 36 of 61

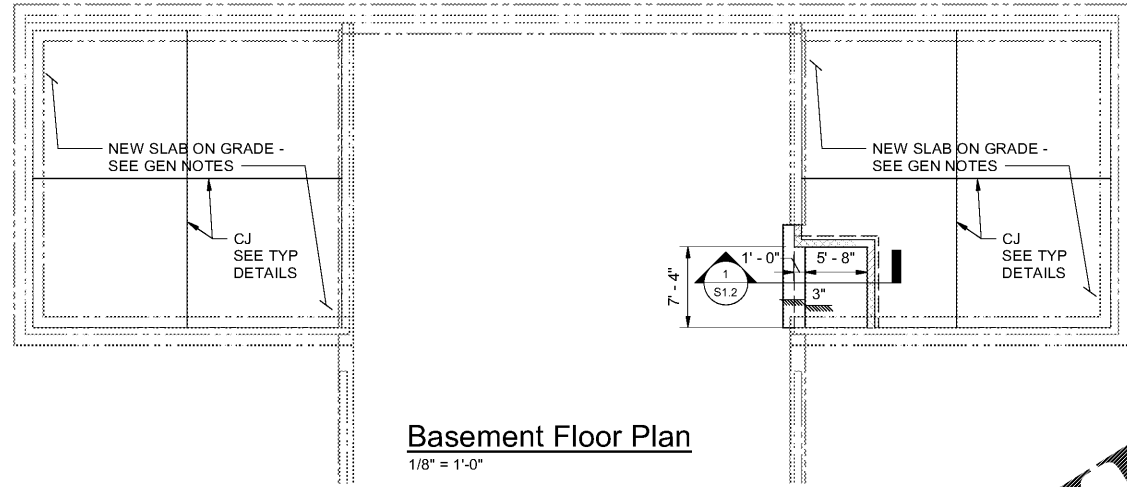

Basement Floor Plan
 1/8" = 1'-0"

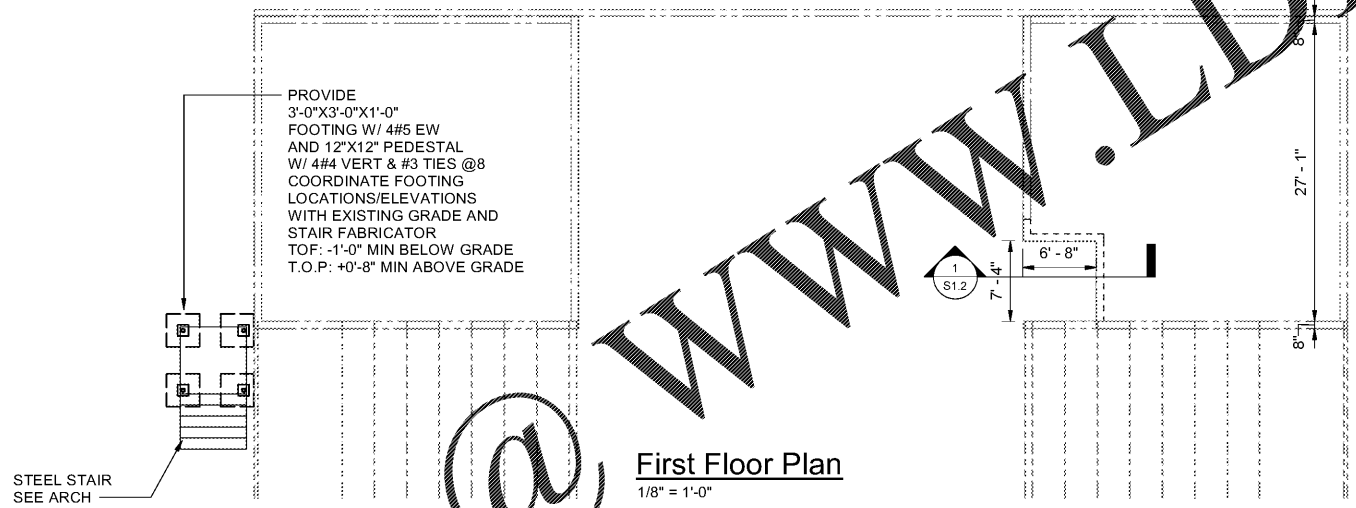

First Floor Plan
 1/8" = 1'-0"

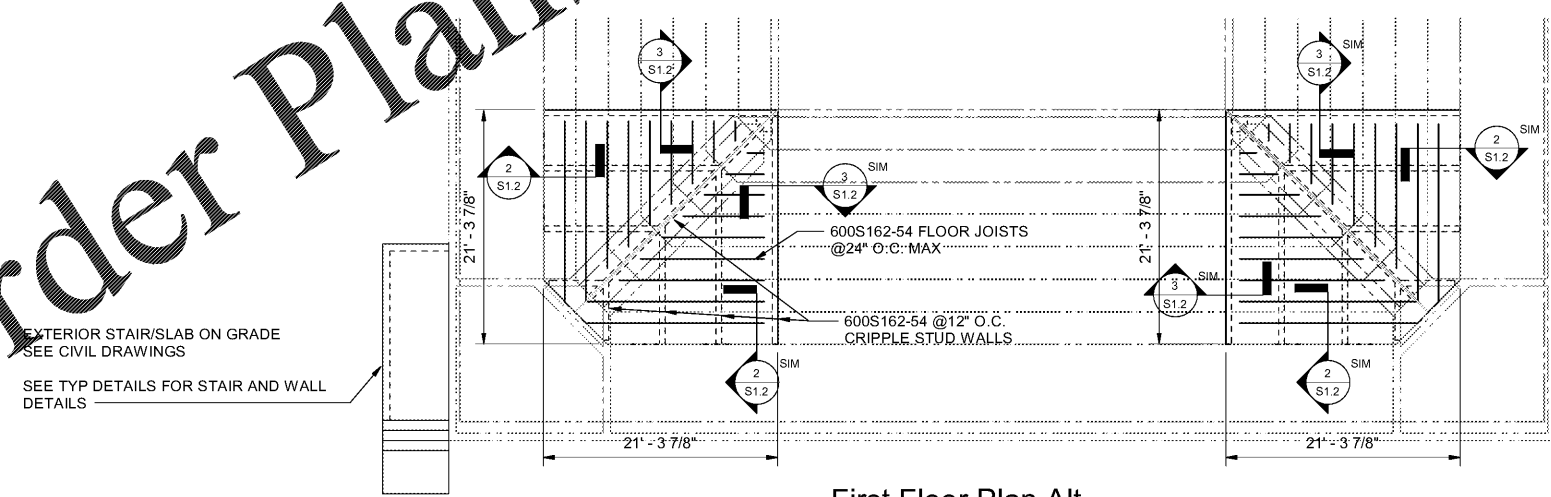

First Floor Plan Alt
 1/8" = 1'-0"

Order Plans @ www.LDILine.com