



Member of the  
American Institute of  
Architects


THIS DRAWING IS THE PROPERTY OF DICKINSON ARCHITECTS, P.C., AND IS NOT TO BE REPRODUCED OR COPIED IN WHOLE OR IN PART OR USED FOR ANY OTHER PURPOSE. INFORMATION TO OTHERS OR FOR OTHER PURPOSES IS UNLAWFUL. TO THE INTEREST OF DICKINSON ARCHITECTS, P.C., AND IS TO BE RETURNED UPON REQUEST. DICKINSON ARCHITECTS, P.C.

PROJECT TITLE:  
**SRP  
BRANCH  
BANK**



REVISIONS

REV #	DATE	APRVD BY	REVISION
1	09/17/21	NDH	ISSUE FOR PERMIT

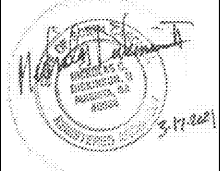


DA PROJECT NUMBER & NAME:  
2092

DRAWING TITLE:


**EXTERIOR  
ELEVATIONS**

DRAWING NO:

**A201**

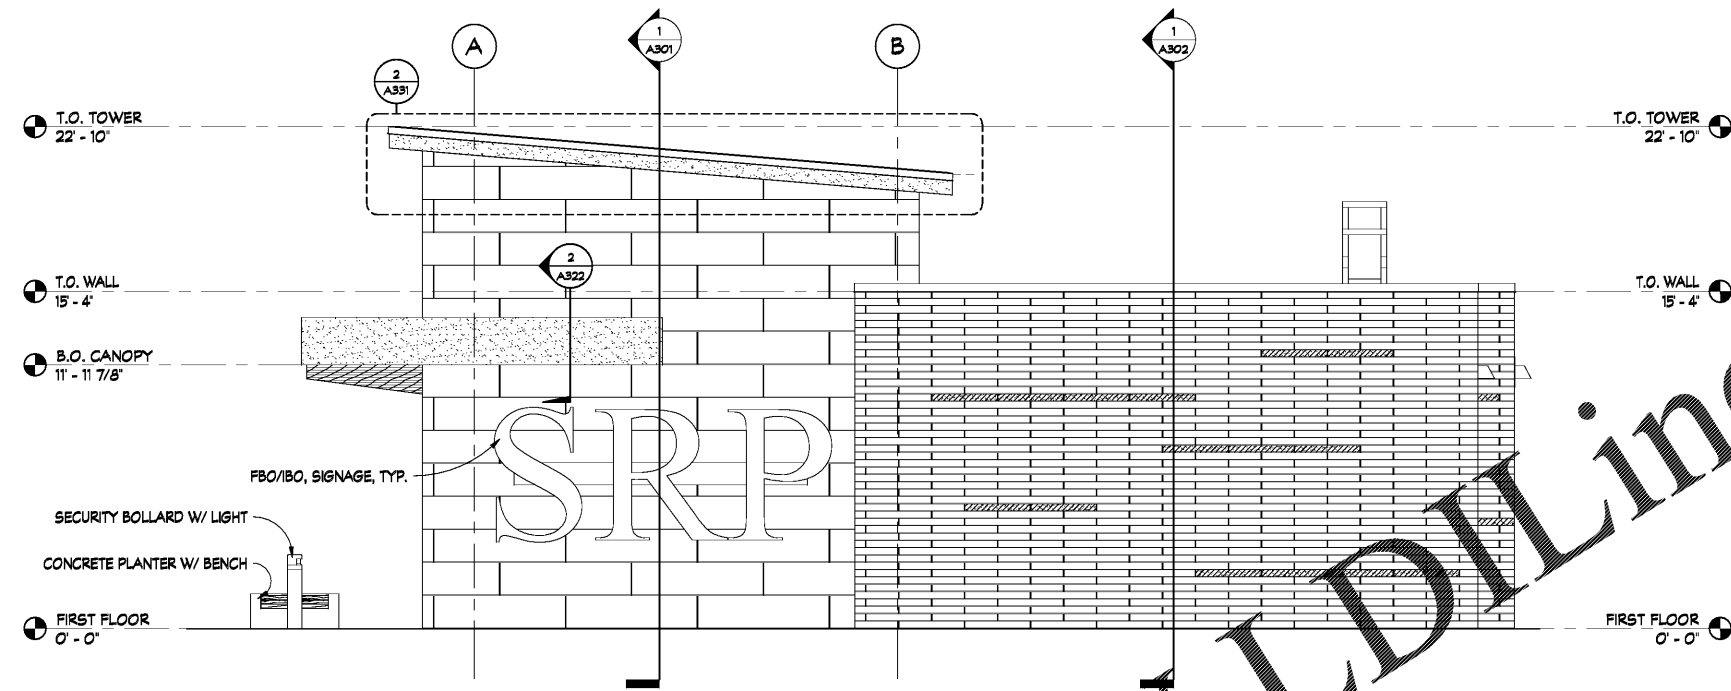


**1 NORTH ELEVATION**  
SCALE: 1/4" = 1'-0"

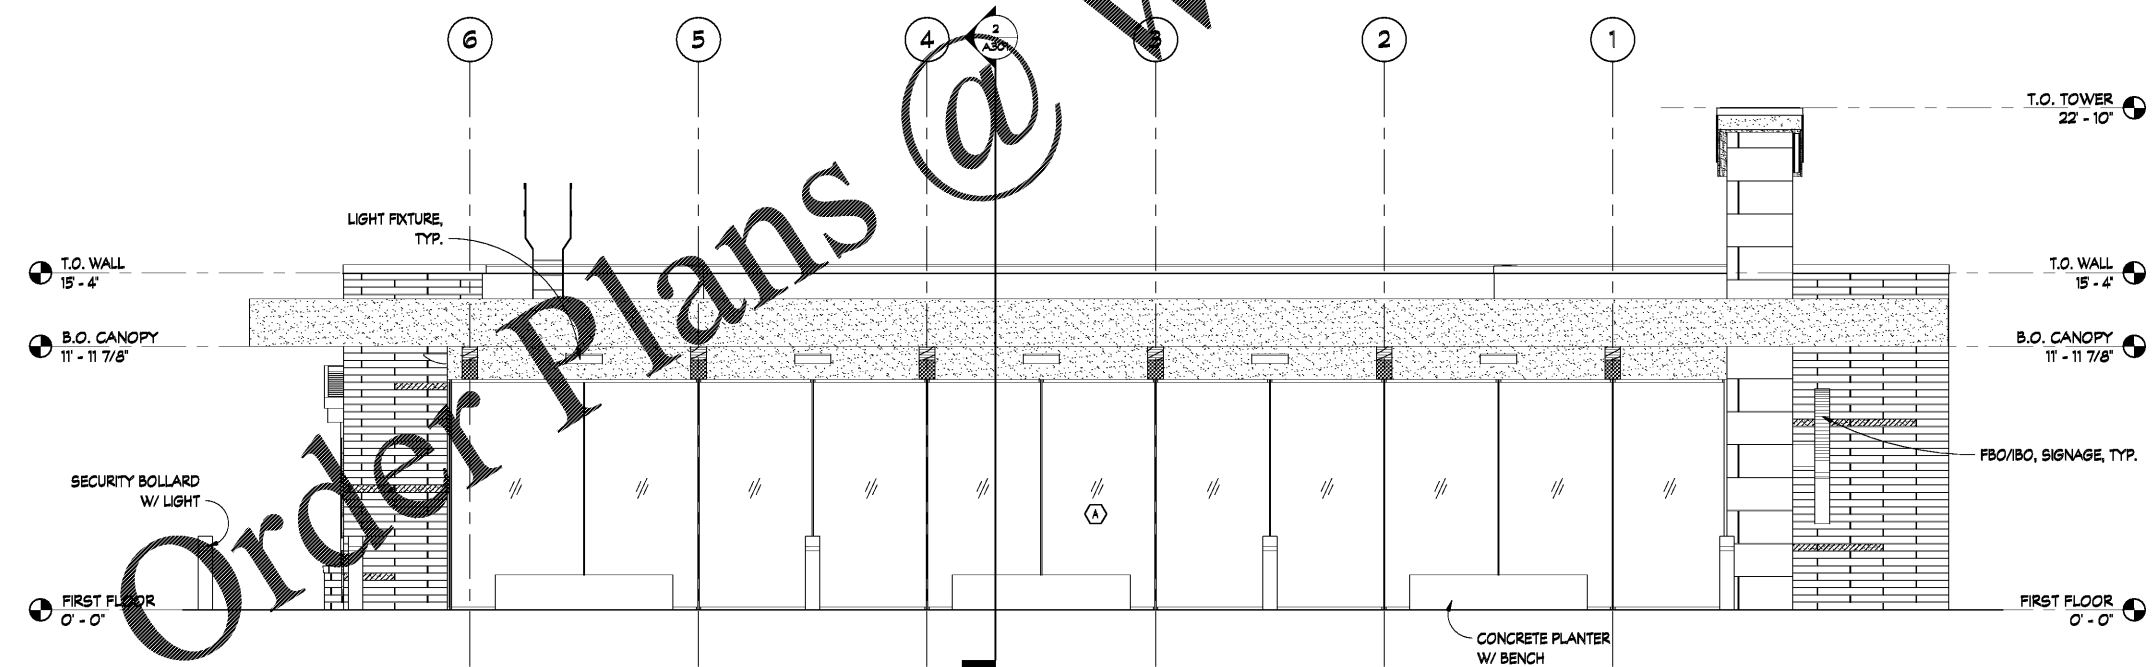


**2 EAST ELEVATION**  
SCALE: 1/4" = 1'-0"

EXTERIOR FINISH KEY

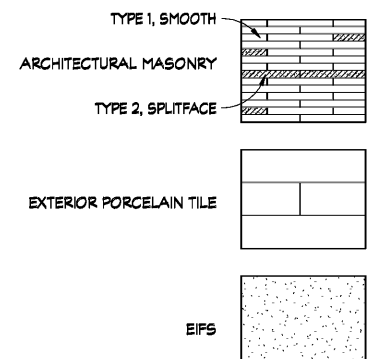


ALTERNATES

ALTERNATE #2: PROVIDE ARCHITECTURAL MASONRY (BT-2/BT-3) AS SPECIFIED IN SECTION 04 7200 IN LIEU OF CLAY MASONRY (BT-1) AS SPECIFIED IN SECTION 04 2000.

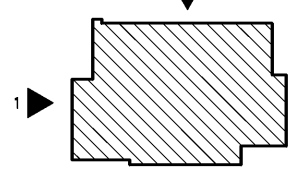

KEY PLAN

 

Order Plans @

www.LDLine.com