

1

2

3

4

5

D

C


B

A


T.O. TOWER
22'-10"

B.O. CANOPY
11'-11 7/8"


FIRST FLOOR
0'-0"

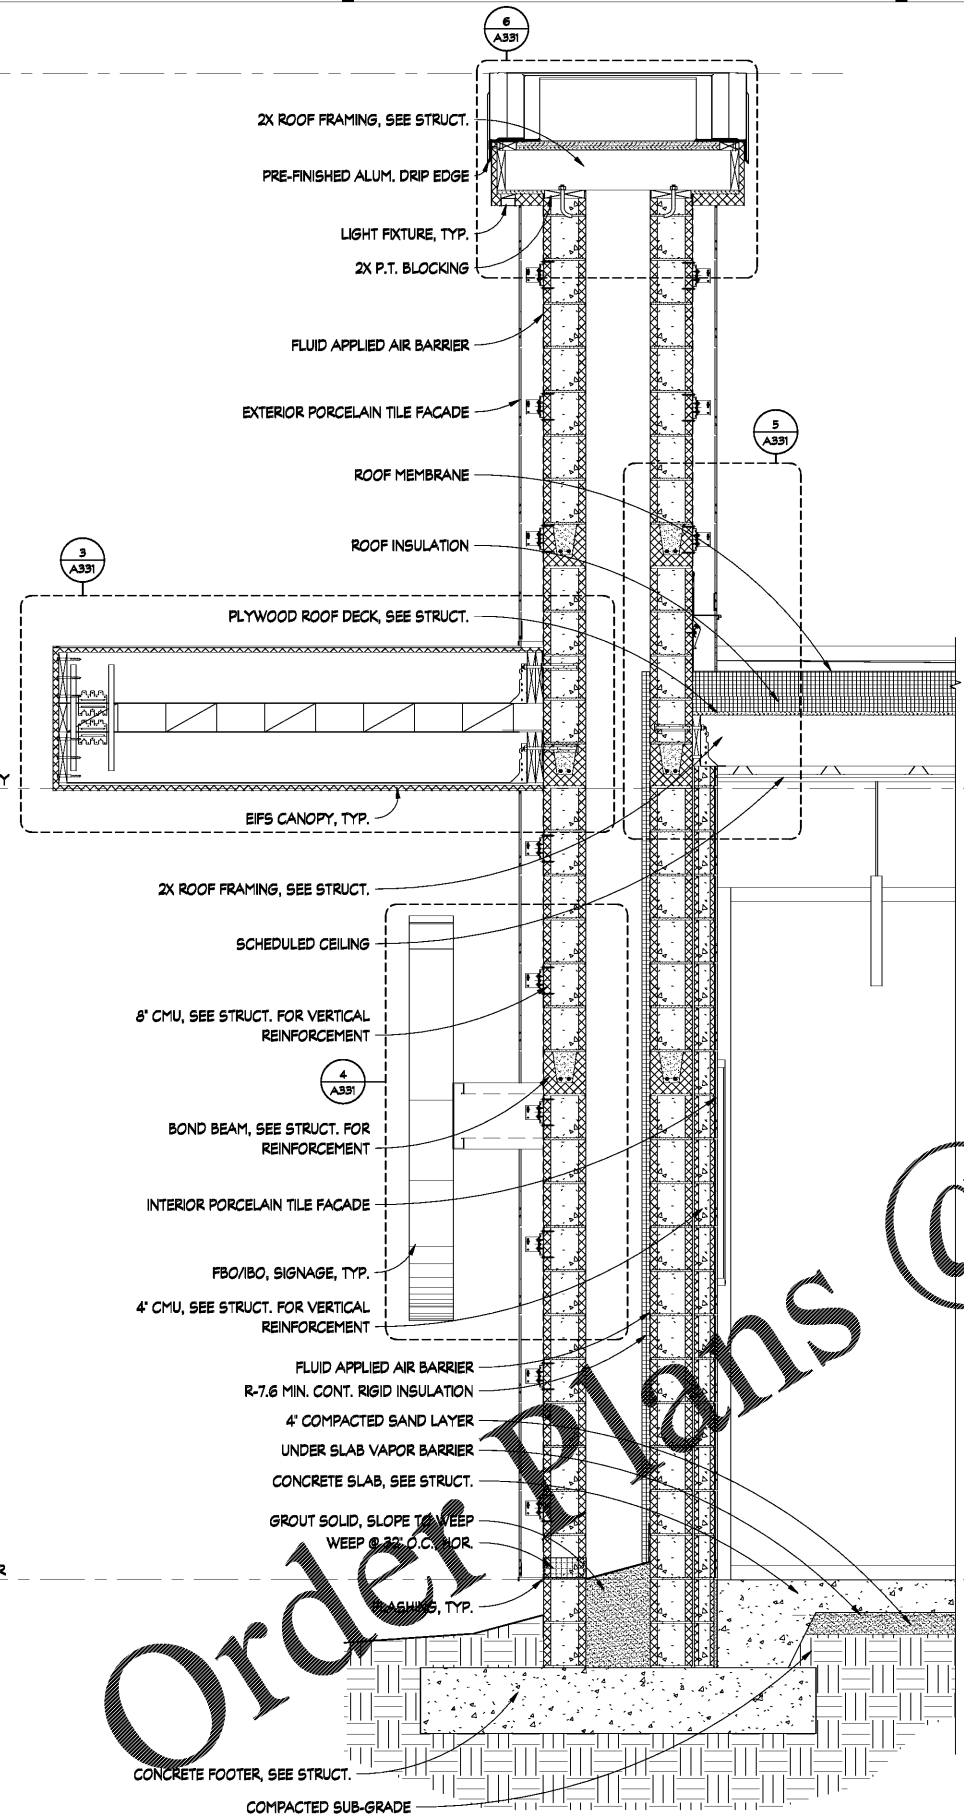

1 WALL SECTION
SCALE: 3/4" = 1'-0"

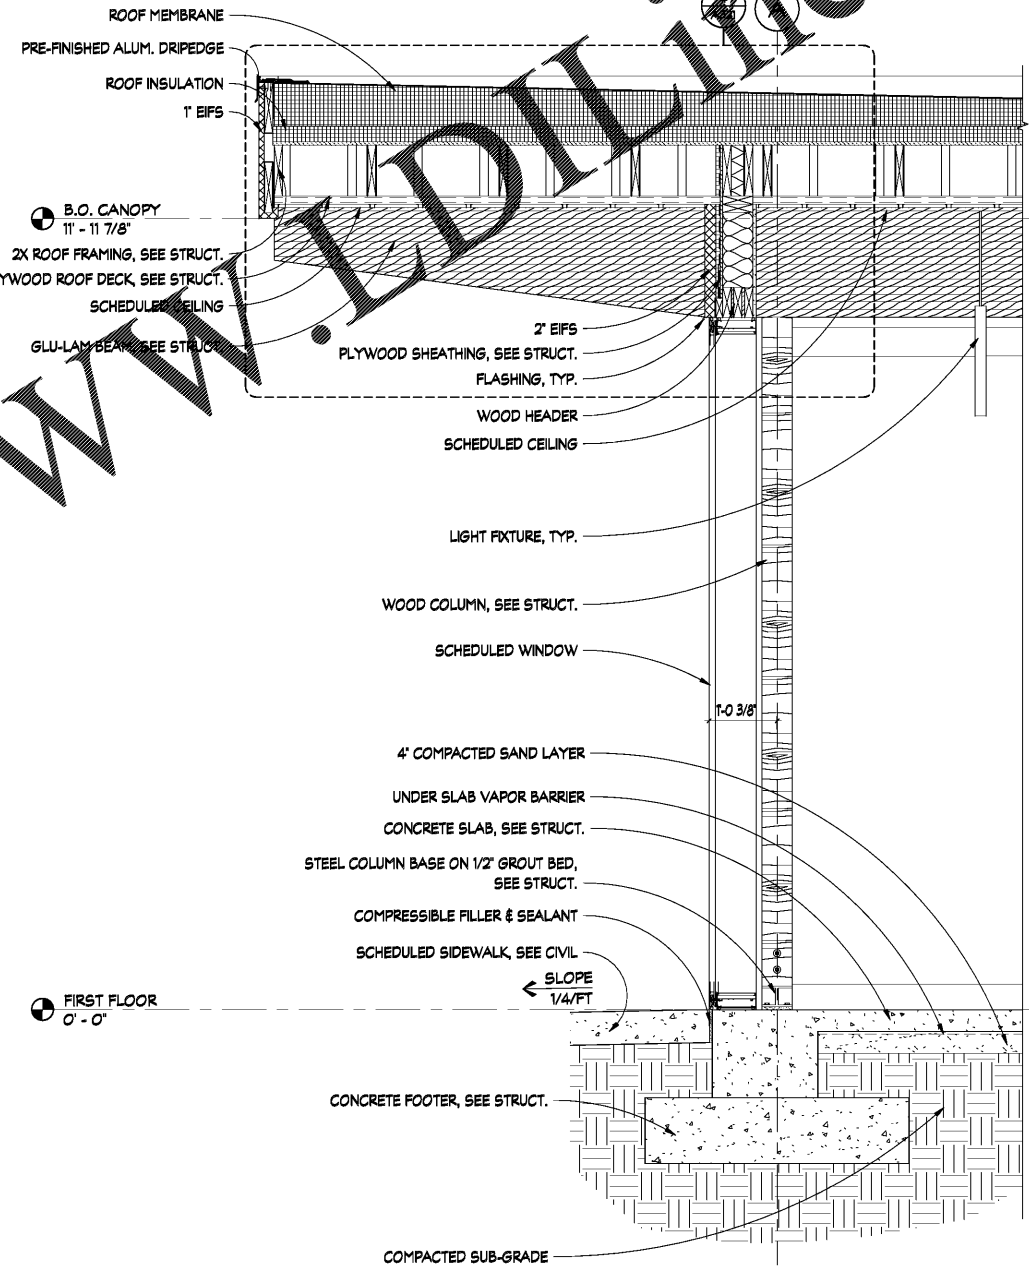

2 WALL SECTION
SCALE: 3/4" = 1'-0"

 

Order Plans @ WWW.IDIline.com

dickinson
ARCHITECTS
 Architecture|Interior Design|Planning
 771 Broad Street Suite 200
 Augusta, Georgia 30901
 (706) 722-7488
 mail@dickinsonarchitects.com
 www.dickinsonarchitects.com

Member of the
American Institute of
Architects

THIS DRAWING IS THE PROPERTY OF DICKINSON ARCHITECTS, P.C., AND IS NOT TO BE REPRODUCED OR COPIED IN WHOLE OR IN PART OR USED FOR FURNISHING INFORMATION TO OTHERS OR FOR ANY OTHER PURPOSES UNLESS IN THE INTEREST OF DICKINSON ARCHITECTS, P.C., AND IS TO BE RETURNED UPON REQUEST TO DICKINSON ARCHITECTS, P.C.

PROJECT TITLE:
**SRP
BRANCH
BANK**

SOUTH CAROLINA
DICKINSON
ARCHITECTS,
P.C.
REGISTERED ARCHITECTS
STATE OF SOUTH CAROLINA

REVISIONS

| REV # | DATE | APRVD BY | REVISION |
|-------|----------|----------|------------------|
| 1 | 09/17/21 | NDH | ISSUE FOR PERMIT |

DA PROJECT NUMBER & NAME:
2092
DRAWING TITLE:
WALL SECTIONS

DRAWING NO:
A311