



Member of the
American Institute of
Architects


THIS DRAWING IS THE PROPERTY OF DICKINSON ARCHITECTS, P.C., AND IS NOT TO BE REPRODUCED OR COPIED IN WHOLE OR IN PART OR USED FOR FURNISHING INFORMATION TO OTHERS OR FOR OTHER PURPOSES. RETURN TO THE INTEREST OF DICKINSON ARCHITECTS, P.C., AND IS TO BE RETURNED UNPROCESSED TO DICKINSON ARCHITECTS, P.C.

PROJECT TITLE:
**SRP
BRANCH
BANK**



REVISIONS

REV #	DATE	APRVD BY	REVISION
1	09/17/21	NDH	ISSUE FOR PERMIT

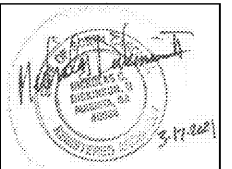


DA PROJECT NUMBER & NAME:
2092
DRAWING TITLE:

WALL SECTIONS

DRAWING NO:

A312

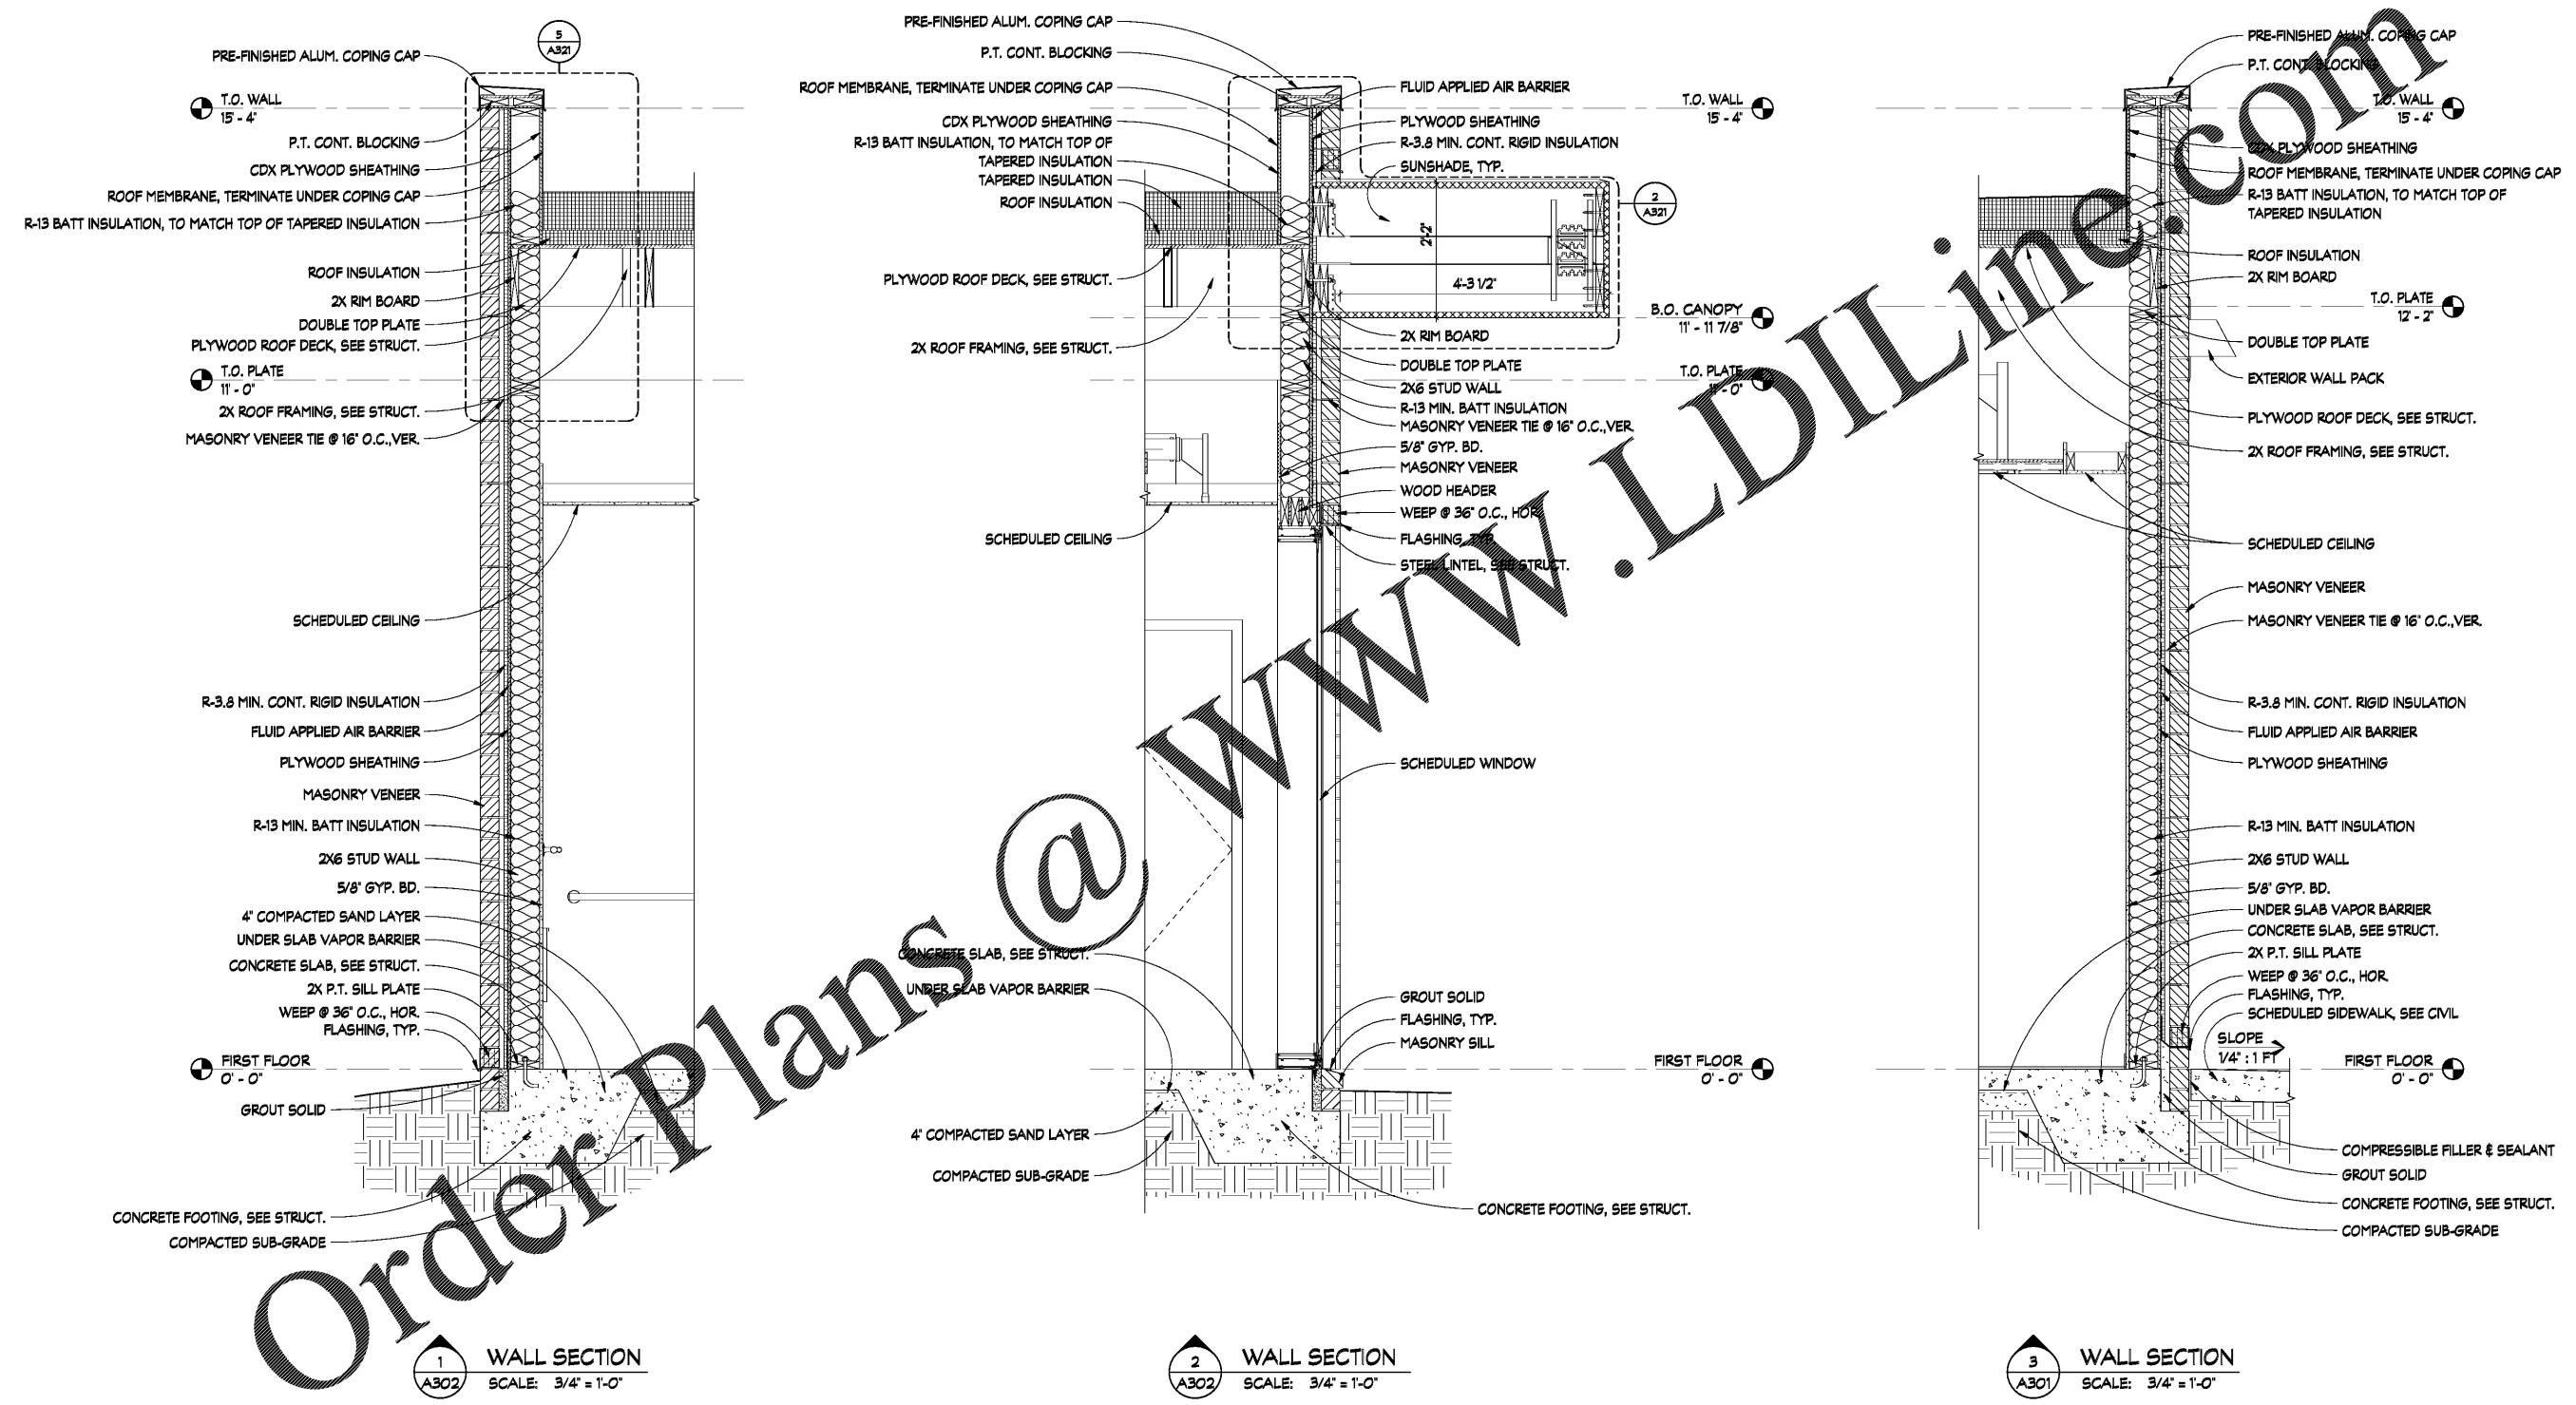

Order Plans @ WWW.LDILine.com

1
A302
WALL SECTION
SCALE: 3/4" = 1'-0"

2
A302
WALL SECTION
SCALE: 3/4" = 1'-0"

3
A301
WALL SECTION
SCALE: 3/4" = 1'-0"

