




1 TOWER ROOF PLAN
A110 SCALE: 3/4" = 1'-0"

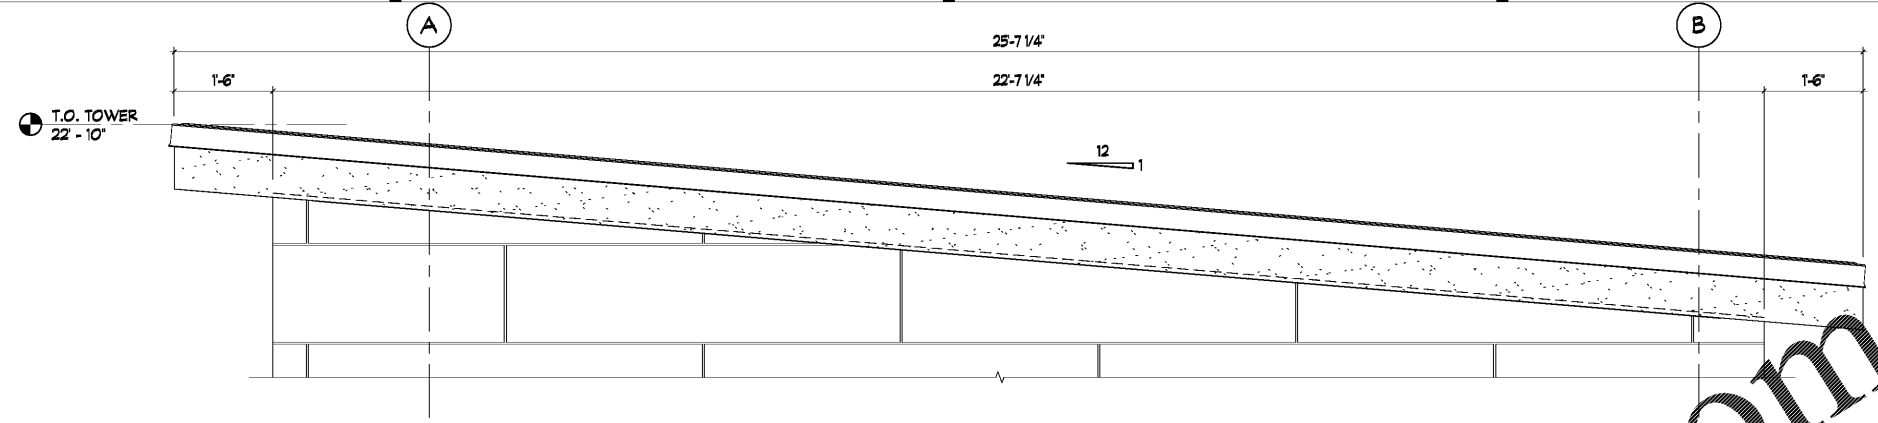


2 TOWER ROOF ELEVATION
A201 SCALE: 3/4" = 1'-0"

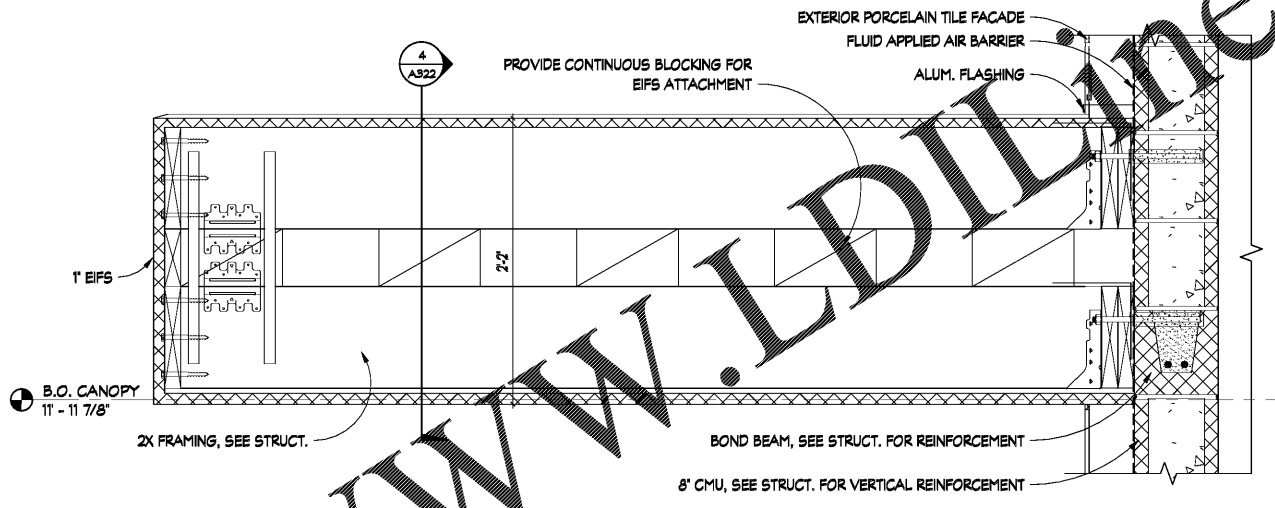


3 CANOPY DETAIL @ TOWER
A311 SCALE: 1 1/2" = 1'-0"

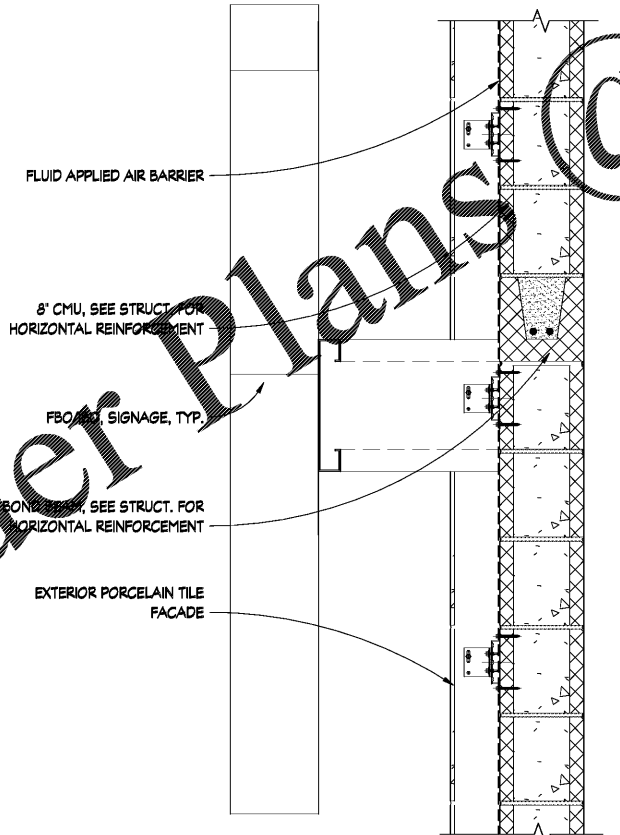


4 SIGNAGE CONNECTION @ TOWER
A311 SCALE: 1 1/2" = 1'-0"

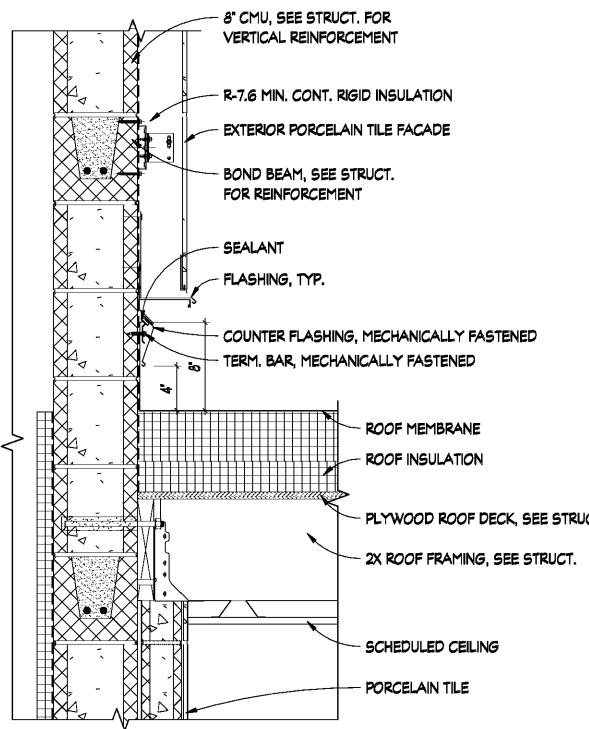

5 COUNTER FLASHING DETAIL
A311 SCALE: 1 1/2" = 1'-0"

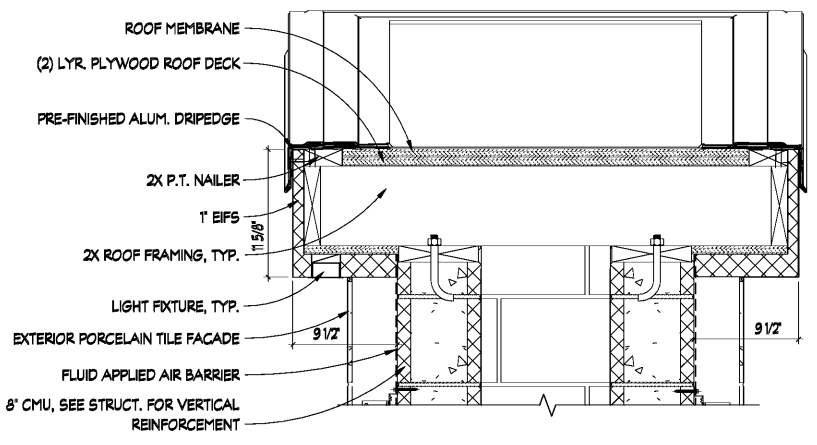

6 TOWER ROOF SECTION
A311 SCALE: 1 1/2" = 1'-0"

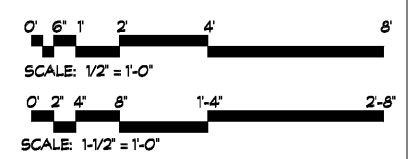

dickinson
ARCHITECTS
Architecture|Interior Design|Planning
771 Broad Street Suite 200
Augusta, Georgia 30901
(706) 722-7488
mail@dickinsonarchitects.com
www.dickinsonarchitects.com


Member of the
American Institute of
Architects

THIS DRAWING IS THE PROPERTY OF DICKINSON ARCHITECTS, P.C. AND IS NOT TO BE REPRODUCED OR COPIED IN WHOLE OR IN PART OR USED FOR FURNISHING INFORMATION TO OTHERS OR FOR ANY OTHER PURPOSES WITHOUT THE WRITTEN CONSENT OF DICKINSON ARCHITECTS, P.C. AND IS TO BE RETURNED UPON REQUEST TO DICKINSON ARCHITECTS, P.C.

PROJECT TITLE:
**SRP
BRANCH
BANK**



REVISIONS			
REV #	DATE	APRVD BY	REVISION

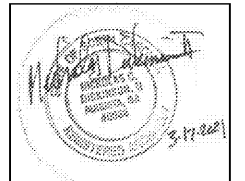

DA PROJECT NUMBER & NAME:
2092
DRAWING TITLE:
TOWER DETAILS

DRAWING NO:
A331