


D
C
B
A

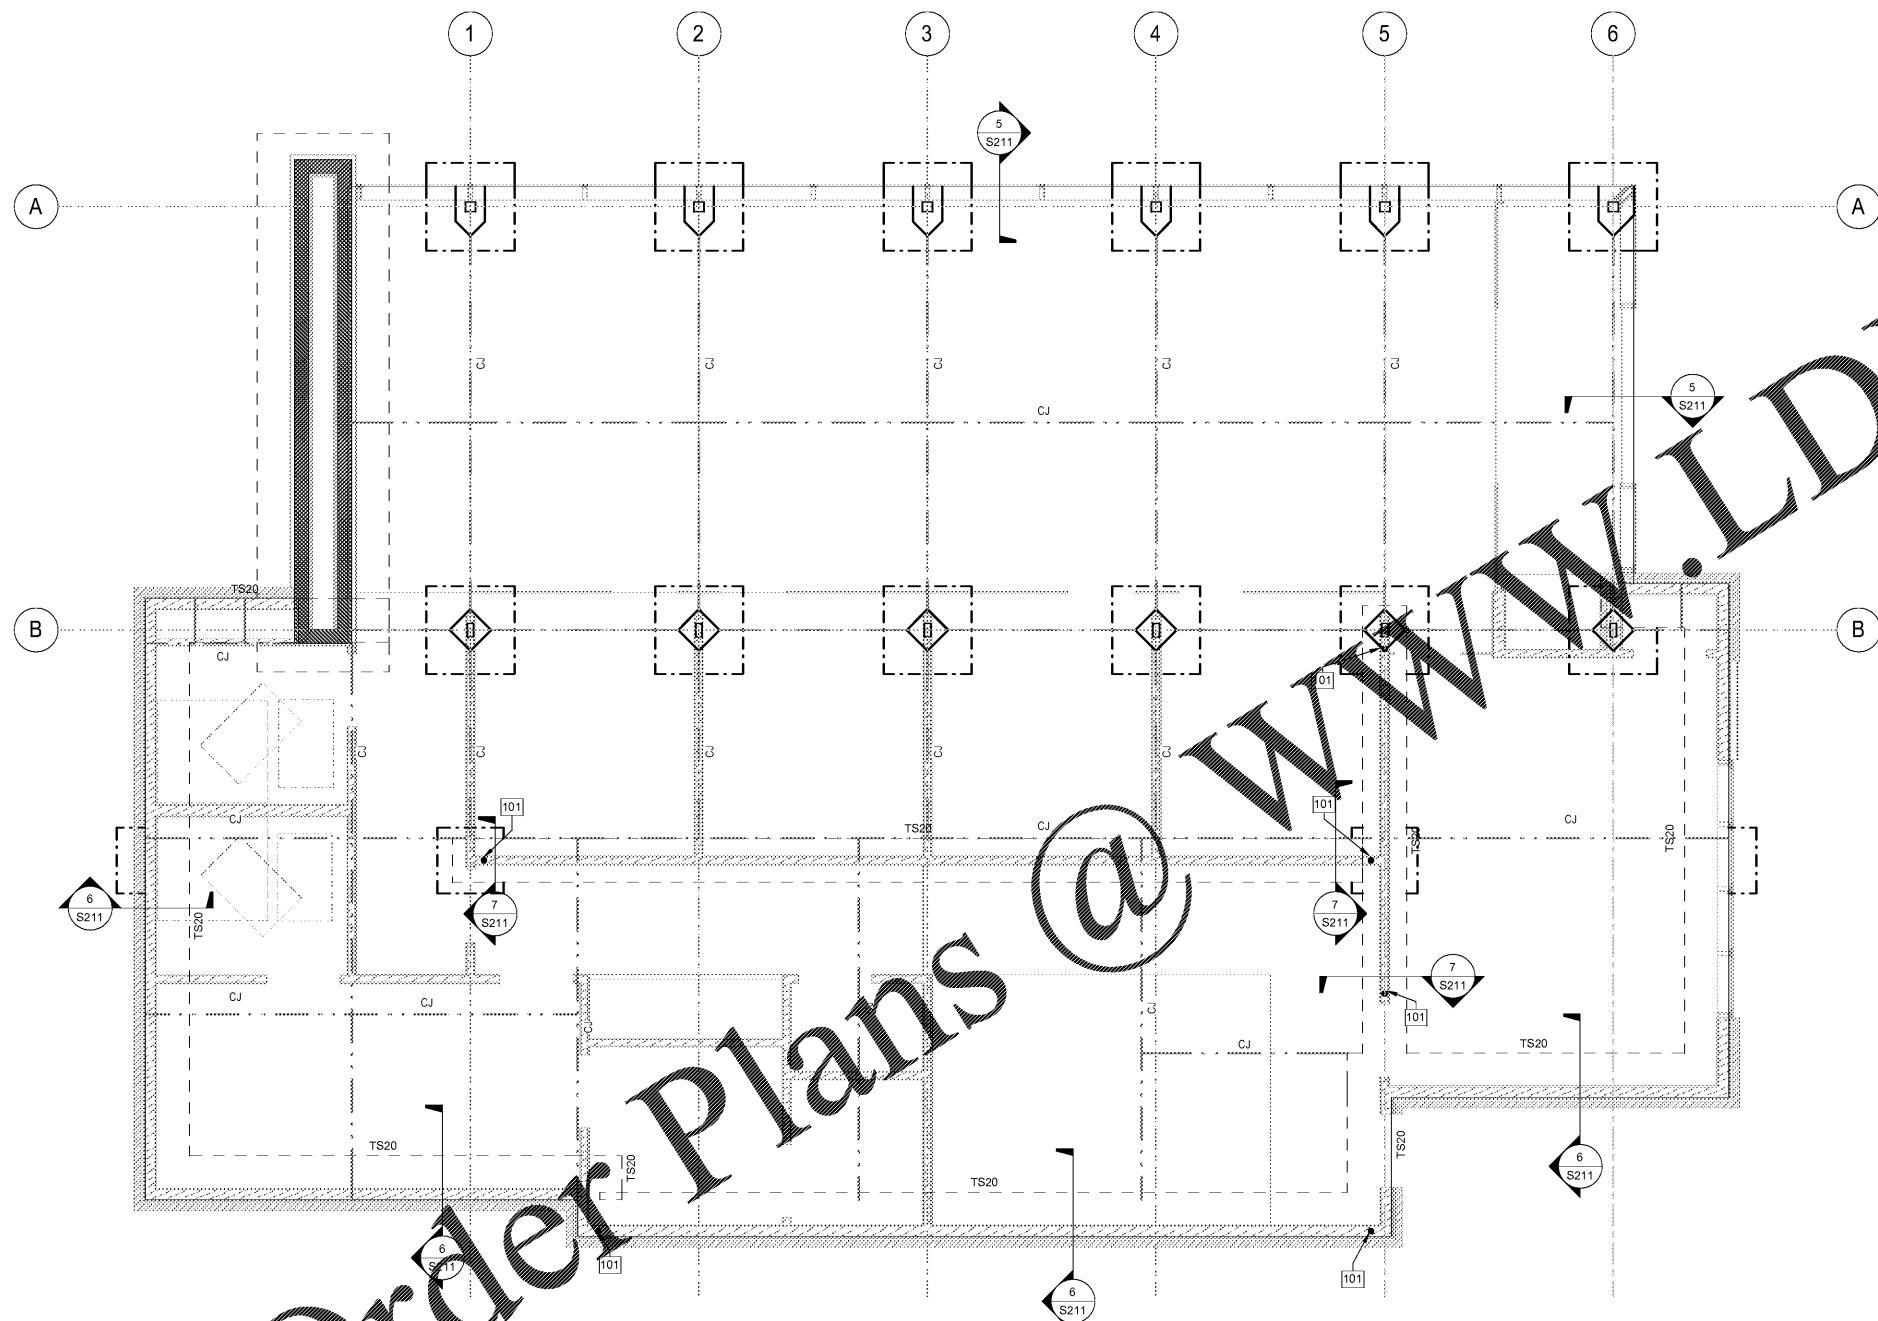

FIRST FLOOR SLAB GENERAL NOTES

TYPICAL SLAB ON GRADE CONSTRUCTION IS 4" SLAB W/ ONE LAYER OF 6x6-#4@14 W/ 4" WWR ON VAPOR RETARDER ON 4" CAPILLARY BARRIER ON COMPLETED SUBGRADE. SEE SPECS FOR FINISH REQUIREMENTS

- CJ - INDICATES SLAB ON GRADE CONSTRUCTION JOINT, SEE 1/S211 OR 2/S211
- R=X" - DENOTES SLAB REVISION OF "X" INCHES, COORDINATE EXTENT OF REVISIONS WITH ARCHITECTURAL DRAWINGS
- ////// - DENOTES SLOPE IN RISE OF SLAB ELEVATION
- |— - DENOTES SHEAR WALL HOLD DOWN LOCATION

KEYNOTE LEGEND

101	WOOD SHEAR WALL HOLD DOWN, SIMPSON HDU8-SDS2.5 W/ 7/8" DIA ANCHOR BOLT, PROVIDE (3) 2x STUD PACK AT HOLD DOWN / WALL CHORD.
-----	---

CONTINUOUS FOOTING SCHEDULE

FOOTING TYPE	WIDTH	THICKNESS	LONGITUDINAL REINFORCING	TRANSVERSE REINFORCING
F80	6'-0"	1'-0"	(7)-#5'S TOP & BOTT	#5'S @ 12" O.C. TOP & BOTT
TS20	2'-0"	1'-4"	(3)-#5'S	#4'S @ 48" O.C.

1 FIRST FLOOR SLAB PLAN
S112 SCALE: 1/4" = 1'-0"

Order Plans @

WWW.LDILine.com

dickinson
ARCHITECTS
Architecture Interior Design Planning
771 Broad Street Suite 200
Augusta, Georgia 30901
(706) 722-7488
mail@dickinsonarchitects.com
www.dickinsonarchitects.com


Member of the
American Institute of
Architects

THIS DRAWING IS THE PROPERTY OF DICKINSON ARCHITECTS, P.C., AND IS NOT TO BE REPRODUCED OR COPIED IN WHOLE OR IN PART OR USED FOR ANY OTHER PURPOSE DEEMED TO BE IN THE INTEREST OF DICKINSON ARCHITECTS, P.C., AND IS TO BE RETURNED UPON REQUEST.

PROJECT TITLE:
**SRP
BRANCH
BANK**

REVISIONS

REV #	DATE	APRVD BY	REVISION
1	03-19-21		ISSUED FOR PERMIT

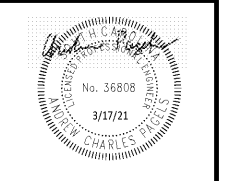

DA PROJECT NUMBER & NAME:
2020-0522
DRAWING TITLE:
**FIRST FLOOR SLAB
PLAN**
DRAWING NO:
S112

CRANSTON
ENGINEERING
ENGINEERS - PLANNERS - SURVEYORS
452 Ellis Street, Augusta, Georgia 30901
Telephone 706-722-1588
CranstonEngineering.com