





126 TICHENOR AVE  
AUBURN, AL 36830  
334.887.7010

IN ASSOCIATION WITH:

SEALS & SIGNATURES:

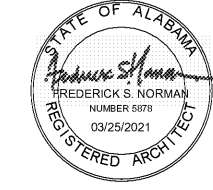


REV	DESCRIPTION	DATE

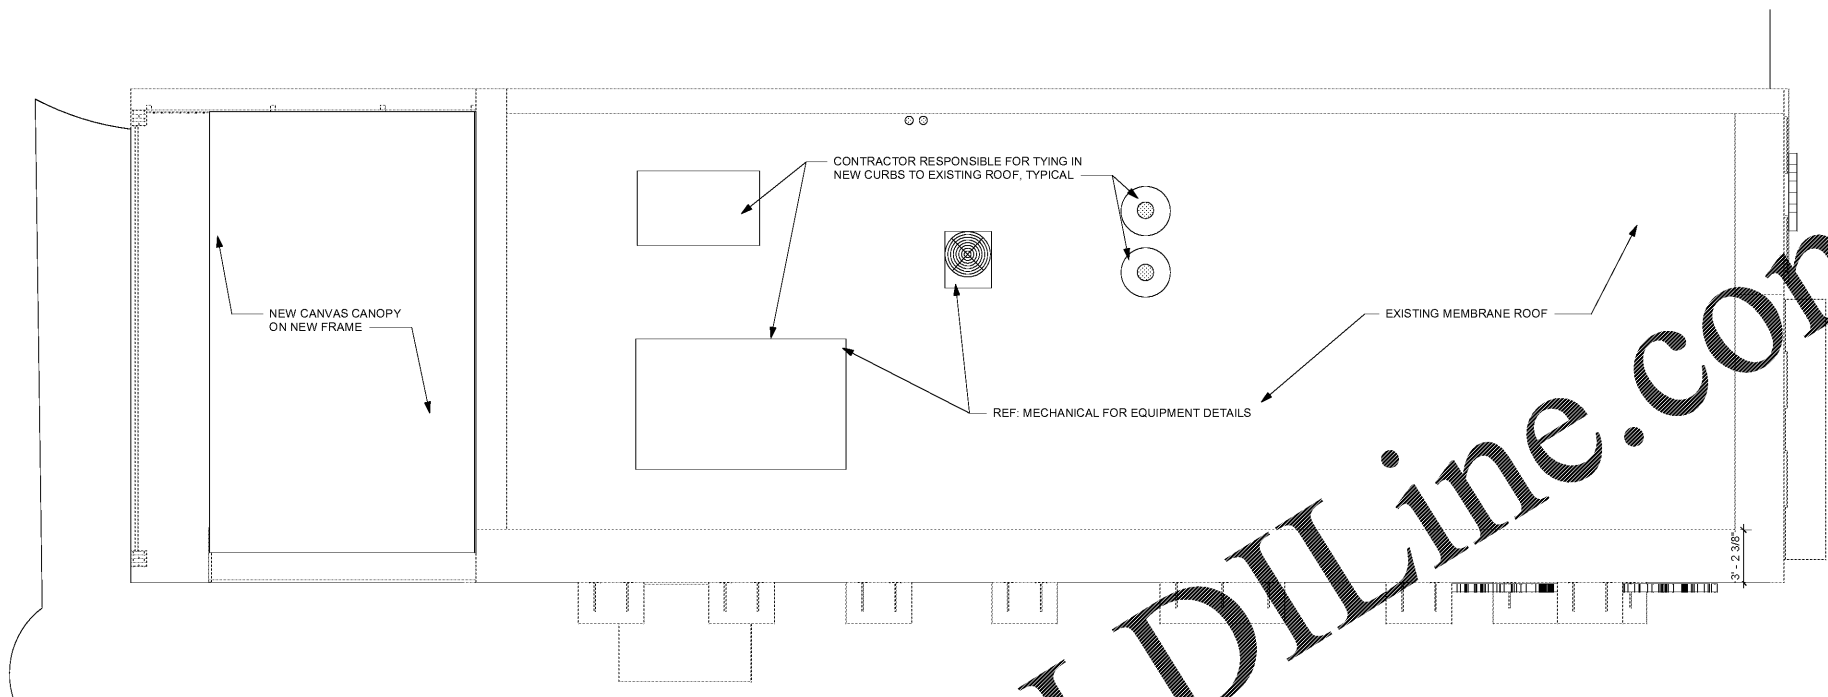


1 NEW ROOF PLAN  
3/16" = 1'-0"

**GENERAL CONTRACTOR:  
COORDINATE RTU AND  
KITCHEN HOOD SYSTEM**

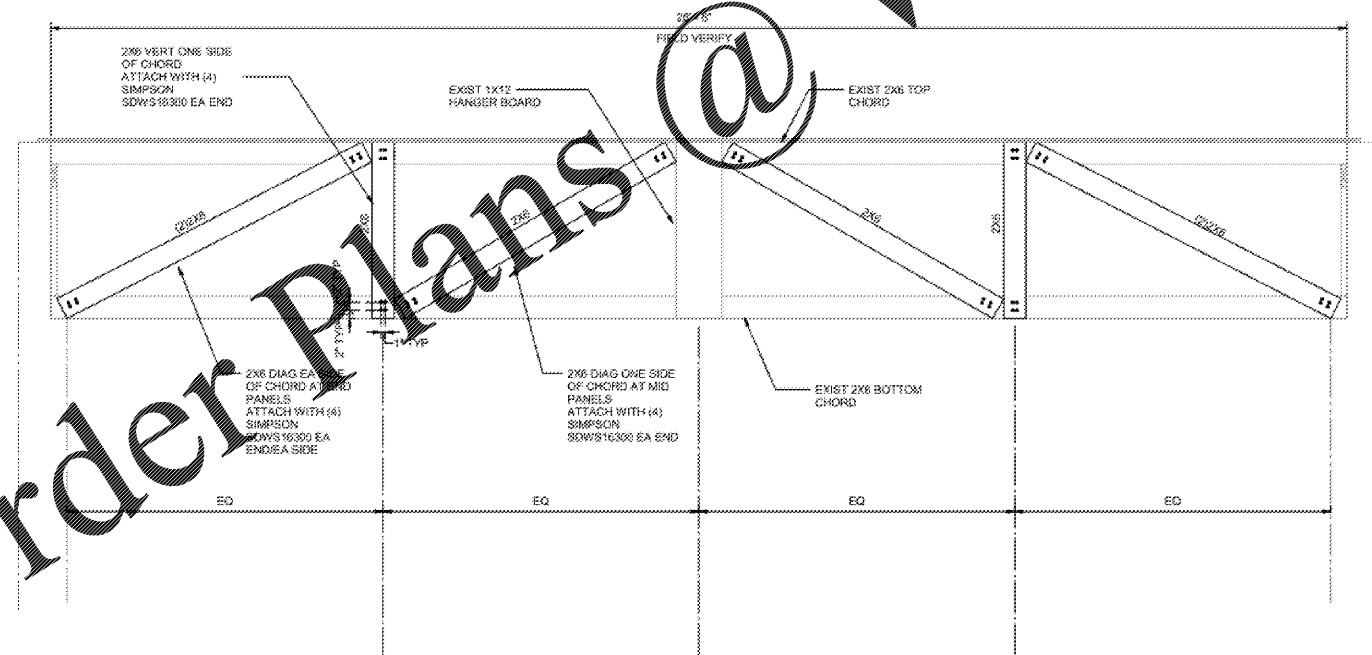

TRUSS REINFORCING AT TRUSSES SUPPORTING NEW MECHANICAL EQUIPMENT

NOTES:  
1) NEW WOOD MEMBERS TO BE NO. 2 SOUTHERN PINE - TYP

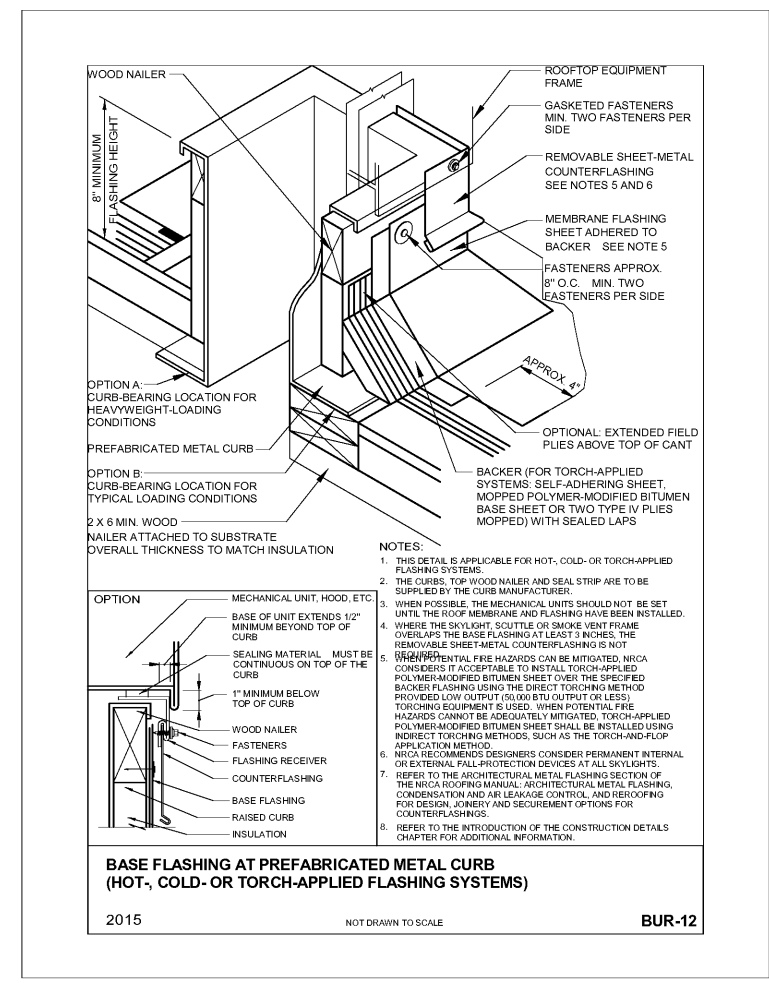

3 BUR CURB DETAIL  
12" = 1'-0"

101 N COLLEGE STREET

101 N. COLLEGE STREET  
AUBURN, AL 36830



Project No.: SNA Project # 2021-04  
Client Project No.:

Drawing Title: **ROOF PLAN**

Date: 03/25/2021 Phase:  
Designed: WB  
Drawn: JR  
Checked: NT

Drawing No.: **A1.4**

C:\Users\stn\Documents\WB 101 N College CENTRAL\_rtu.rvt  
3/25/2021 5:43:07 PM