

**KEYNOTE LEGEND**


214	SUN SHADE CANOPY, SEE A6 &
215	ILLUMINATED SIGNAGE BY OTHERS



126 TICHENOR AVE  
AUBURN, AL 36830  
334.887.7010

IN ASSOCIATION WITH:

SEALS & SIGNATURES:

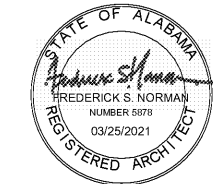

REV	DESCRIPTION	DATE

101 N COLLEGE STREET

101 N. COLLEGE STREET  
AUBURN, AL 36830



Project No.: SNA Project #: 2021-04

Client Project No.:

Drawing Title:

**EXTERIOR ELEVATIONS**

Date: 03/25/2021

Phase:




Designed: WB

Drawing No.:

Drawn: JR

**A2.1**

Checked: NT

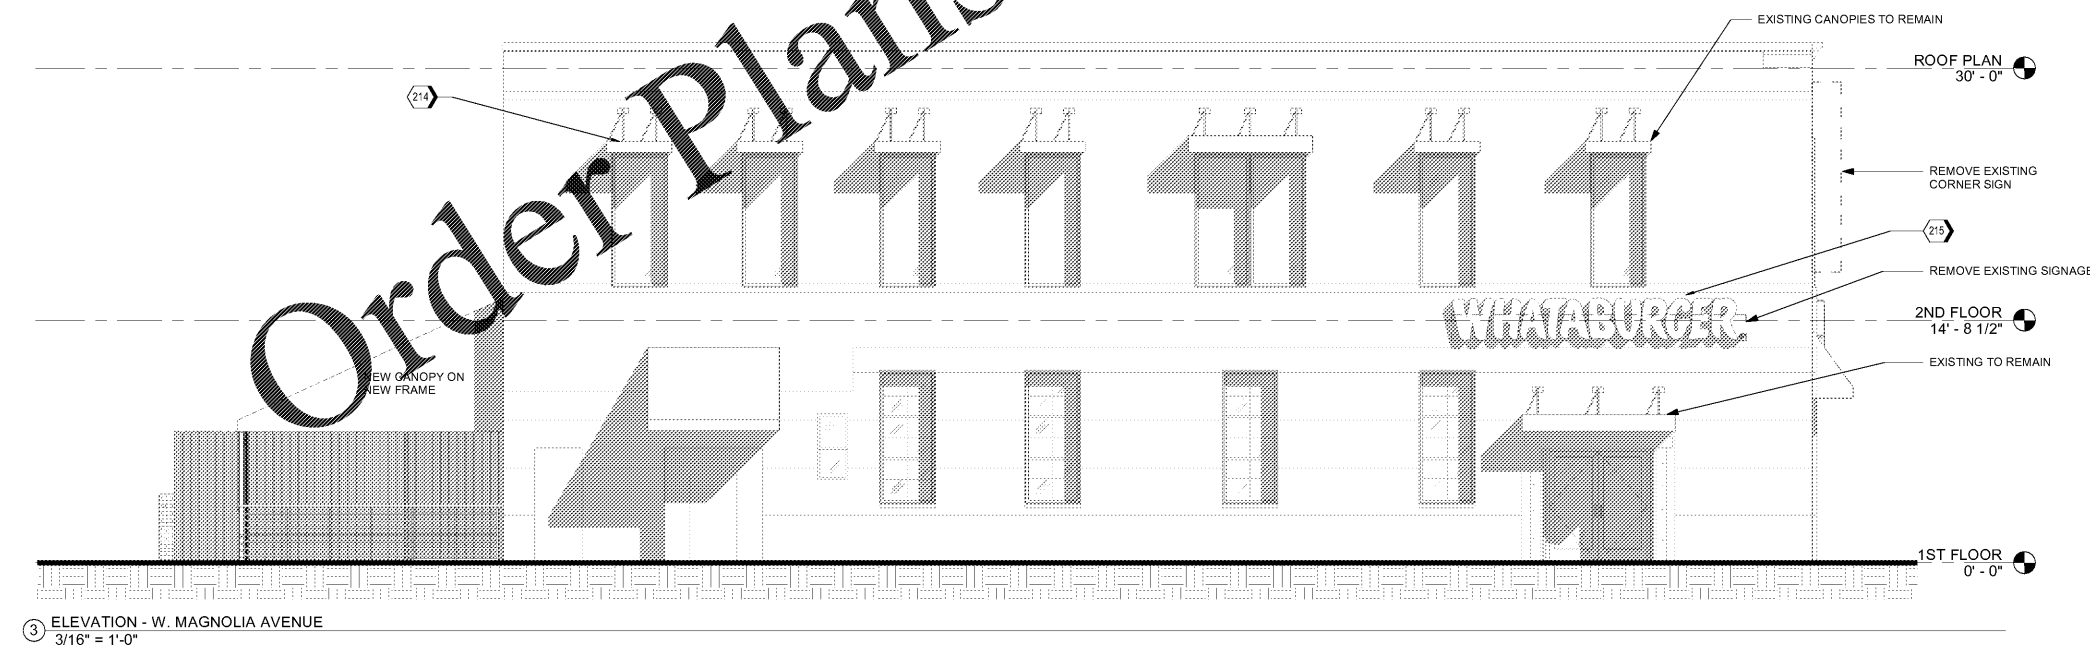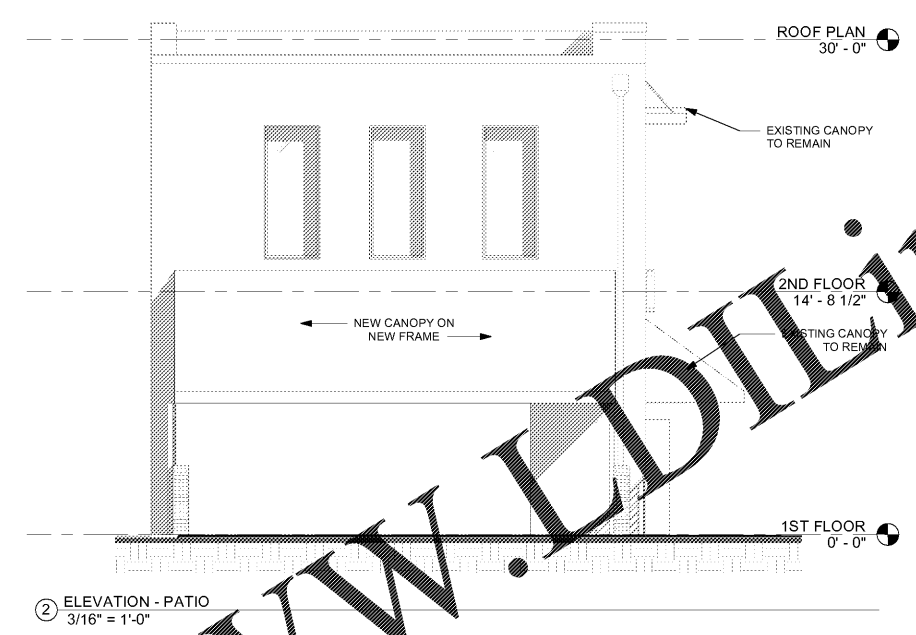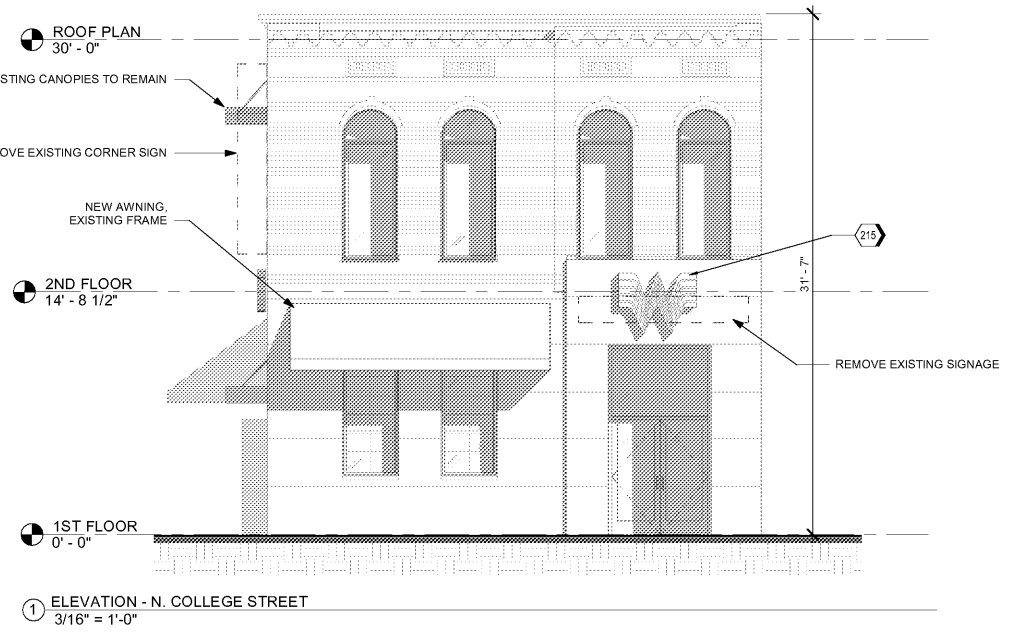

Order Plans @ www.ediline.com