



126 TICHENOR AVE
AUBURN, AL 36830
334.887.7010

IN ASSOCIATION WITH:


SEALS & SIGNATURES:



REV	DESCRIPTION	DATE

C:\Users\stn\Documents\WB 101 N College CENTRAL_rtu.dwg 3/25/2021 5:09:21 PM

Order Plans @ www.LDILine.com

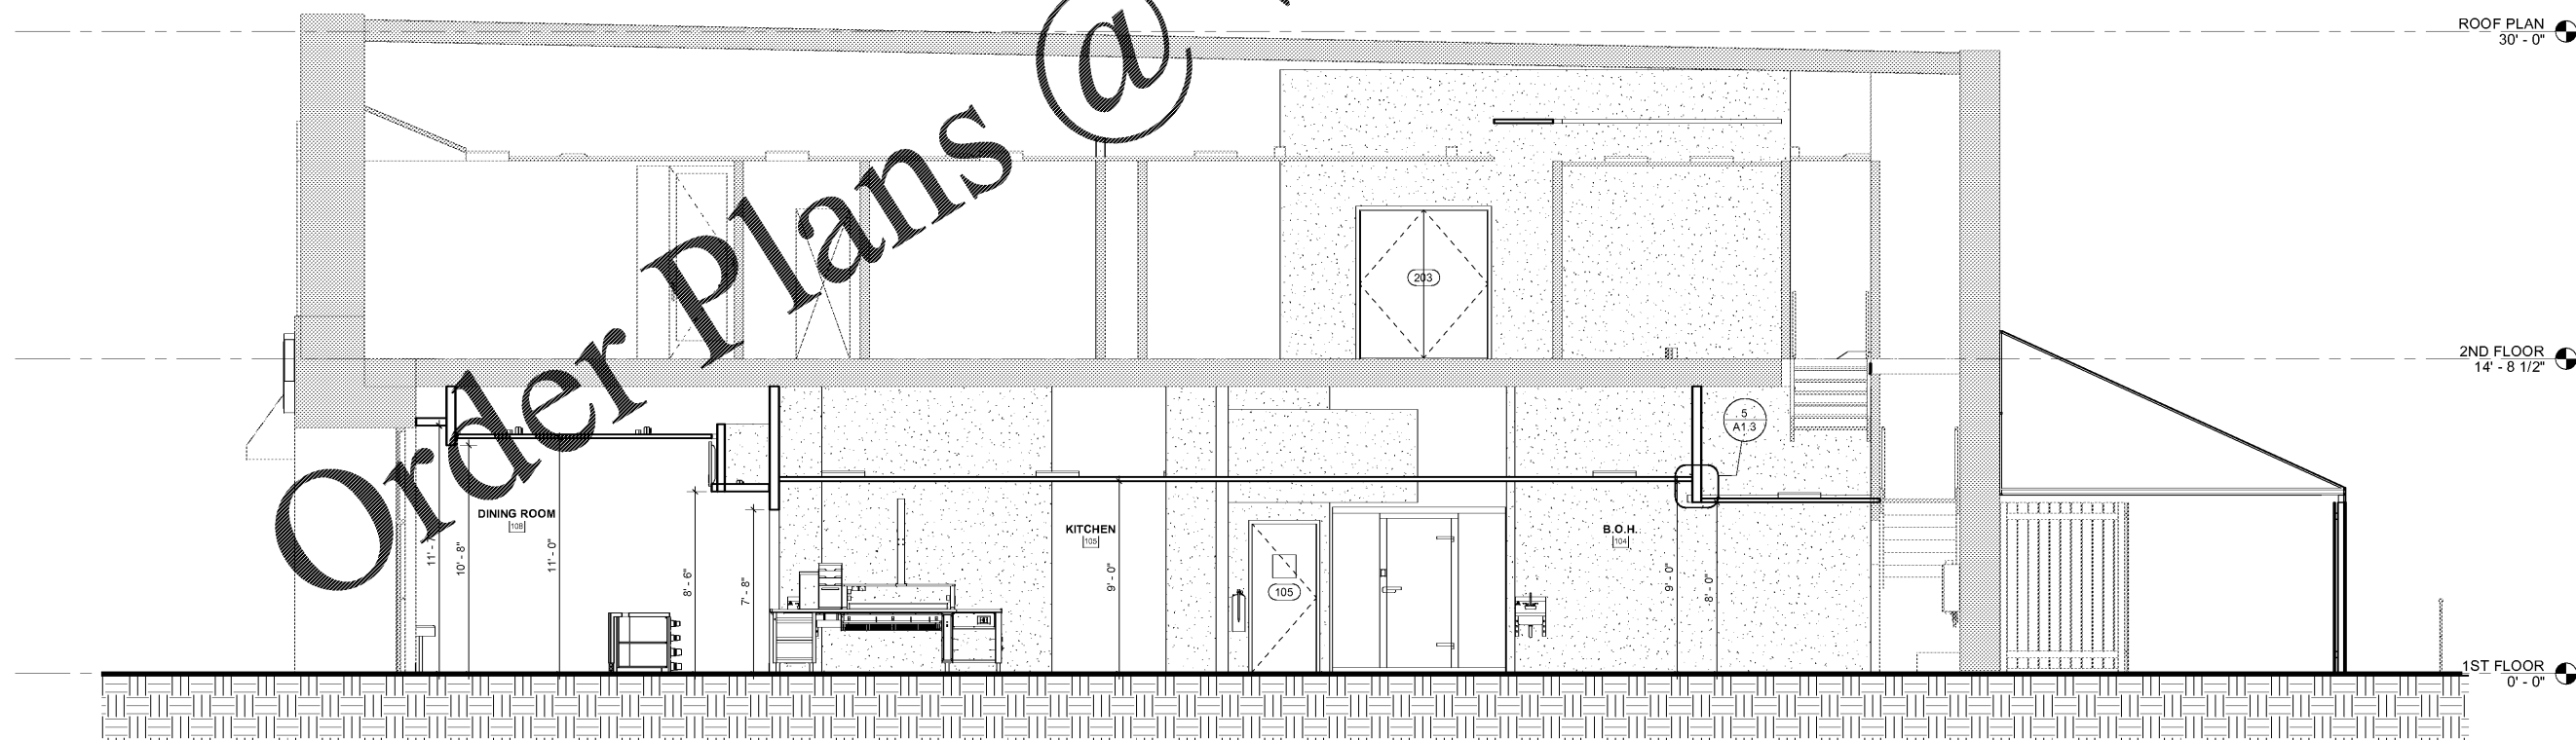

1 Section 3
1/4" = 1'-0"

ROOF PLAN
30'-0"

2ND FLOOR
14'-8 1/2"

1ST FLOOR
0'-0"

101 N COLLEGE STREET

101 N. COLLEGE STREET
AUBURN, AL 36830



Project No.: SNA Project # 2021-04
Client Project No.:

Drawing Title:
BUILDING SECTIONS

Date: 03/25/2021 Phase:
Designed: WB Drawing No.:
Drawn: JR
Checked: NT

A3.1